


3 EAST AND WEST WALL SECTIONS

SCALE: 3/4"=1'-0"

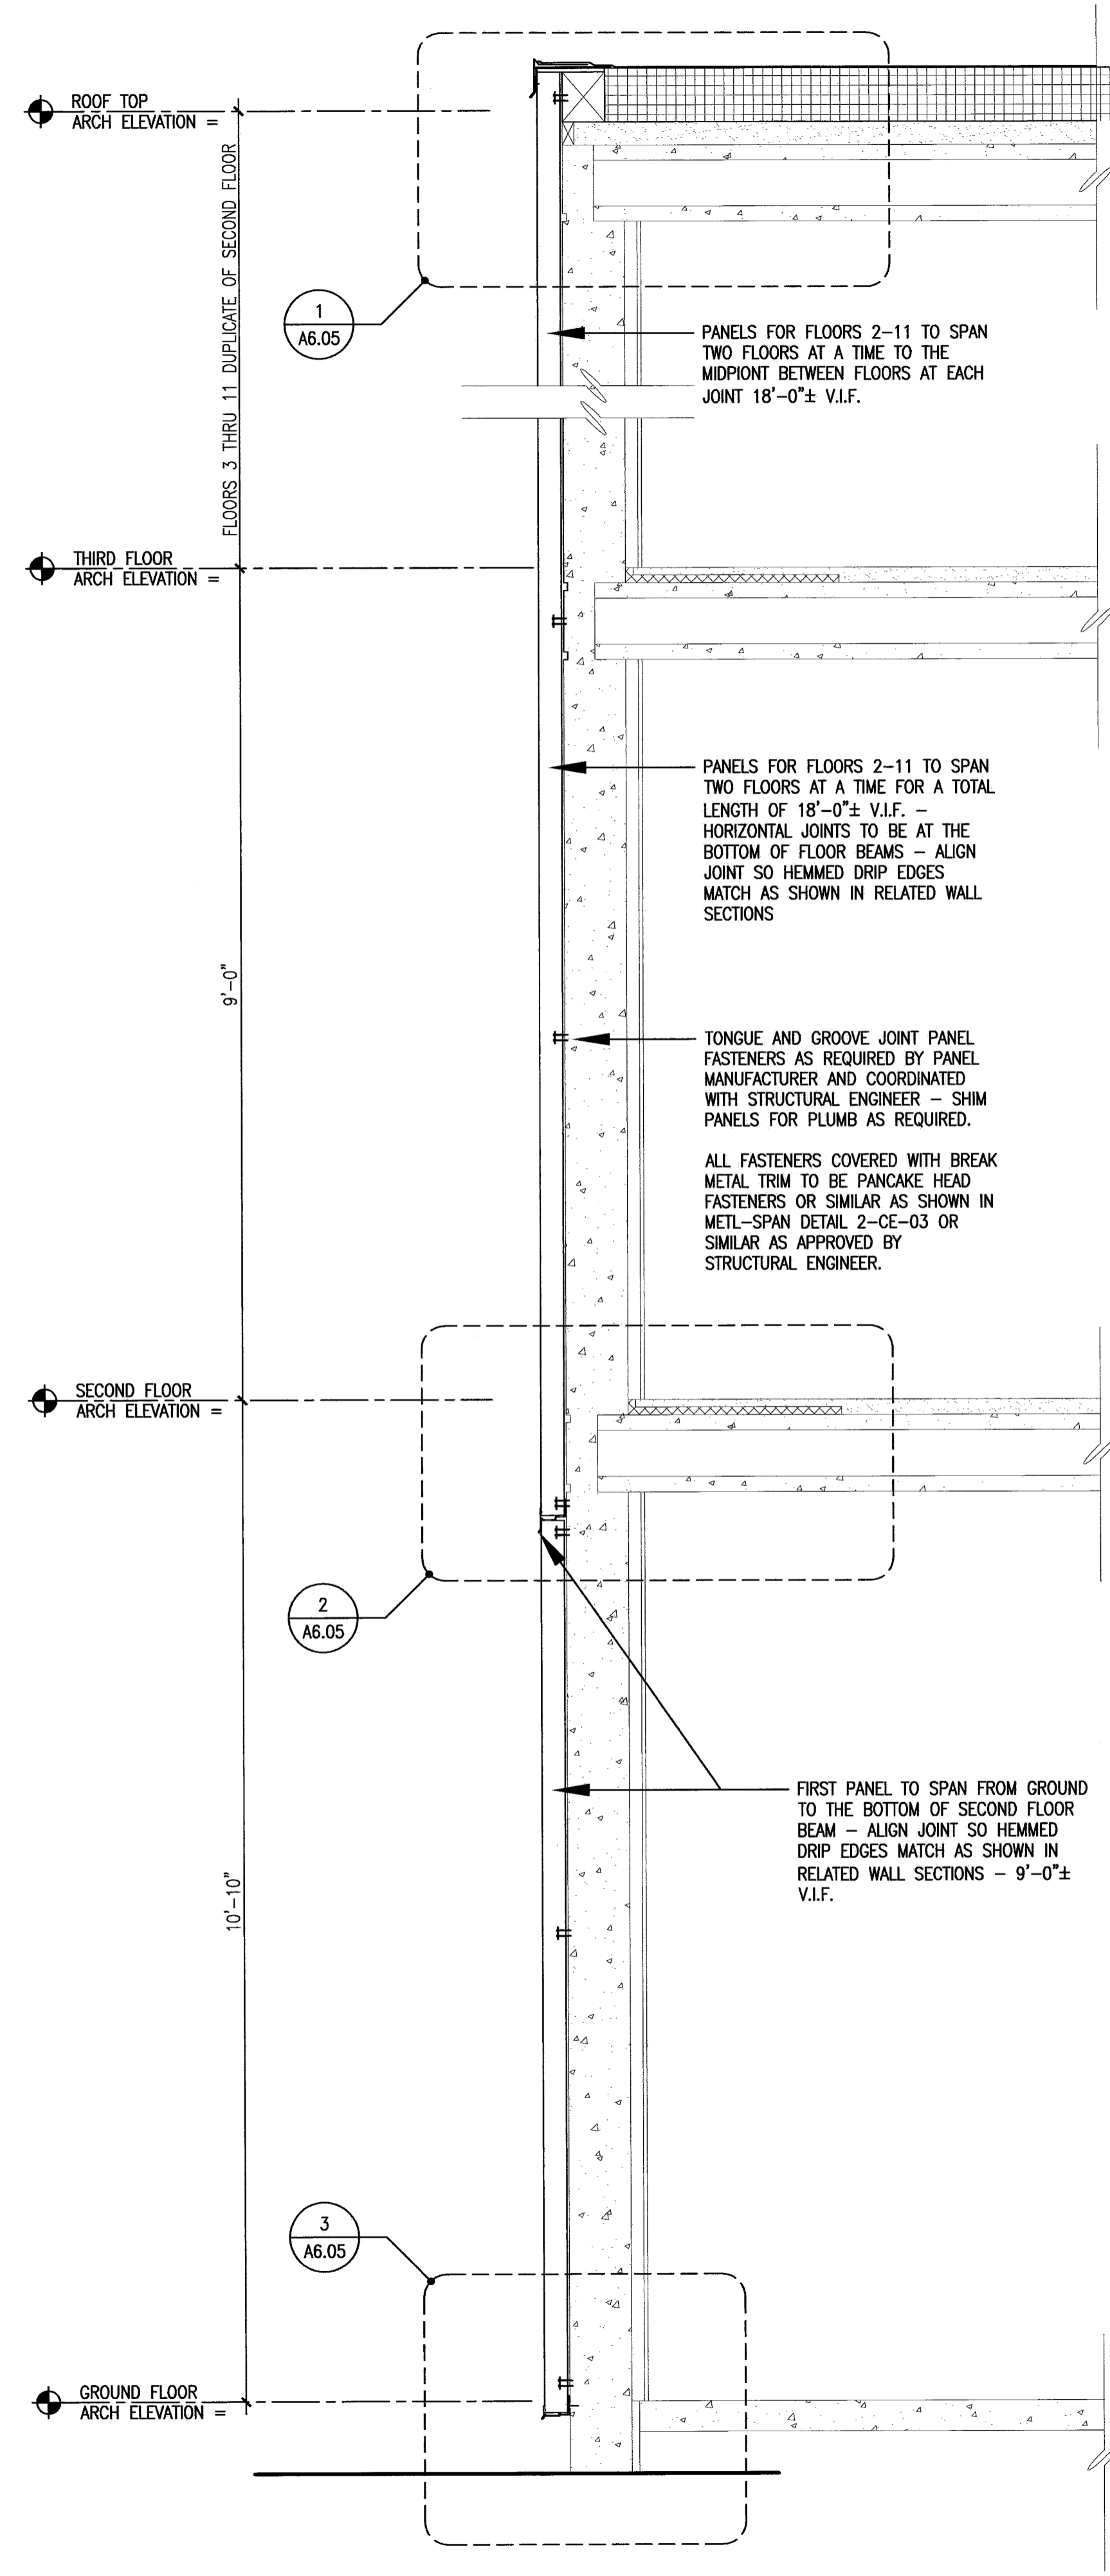

2 EAST AND WEST WALL SECTIONS

SCALE: 3/4"=1'-0"



1 EAST AND WEST WALL SECTIONS

SCALE: 3/4"=1'-0"