


Prepared For:  
**MOTHERHOUSE  
LLC**

Consultant:  
**ARCHETYPE  
architects**  
48 Union Wharf Portland, Maine 04101  
(207) 774-0022 ARCHETYPE@ARCHETYPEPA.COM

Project:  
**MOTHERHOUSE  
SENIOR HOUSING**  
605 STEVENS AVENUE  
PORTLAND, MAINE 04103

Revisions:  
Date: 15 FEB 2016  
Scale: 3/32" = 1'-0"  
**EXISTING FIFTH FLOOR  
PLAN & DEMO**

**A0.05**

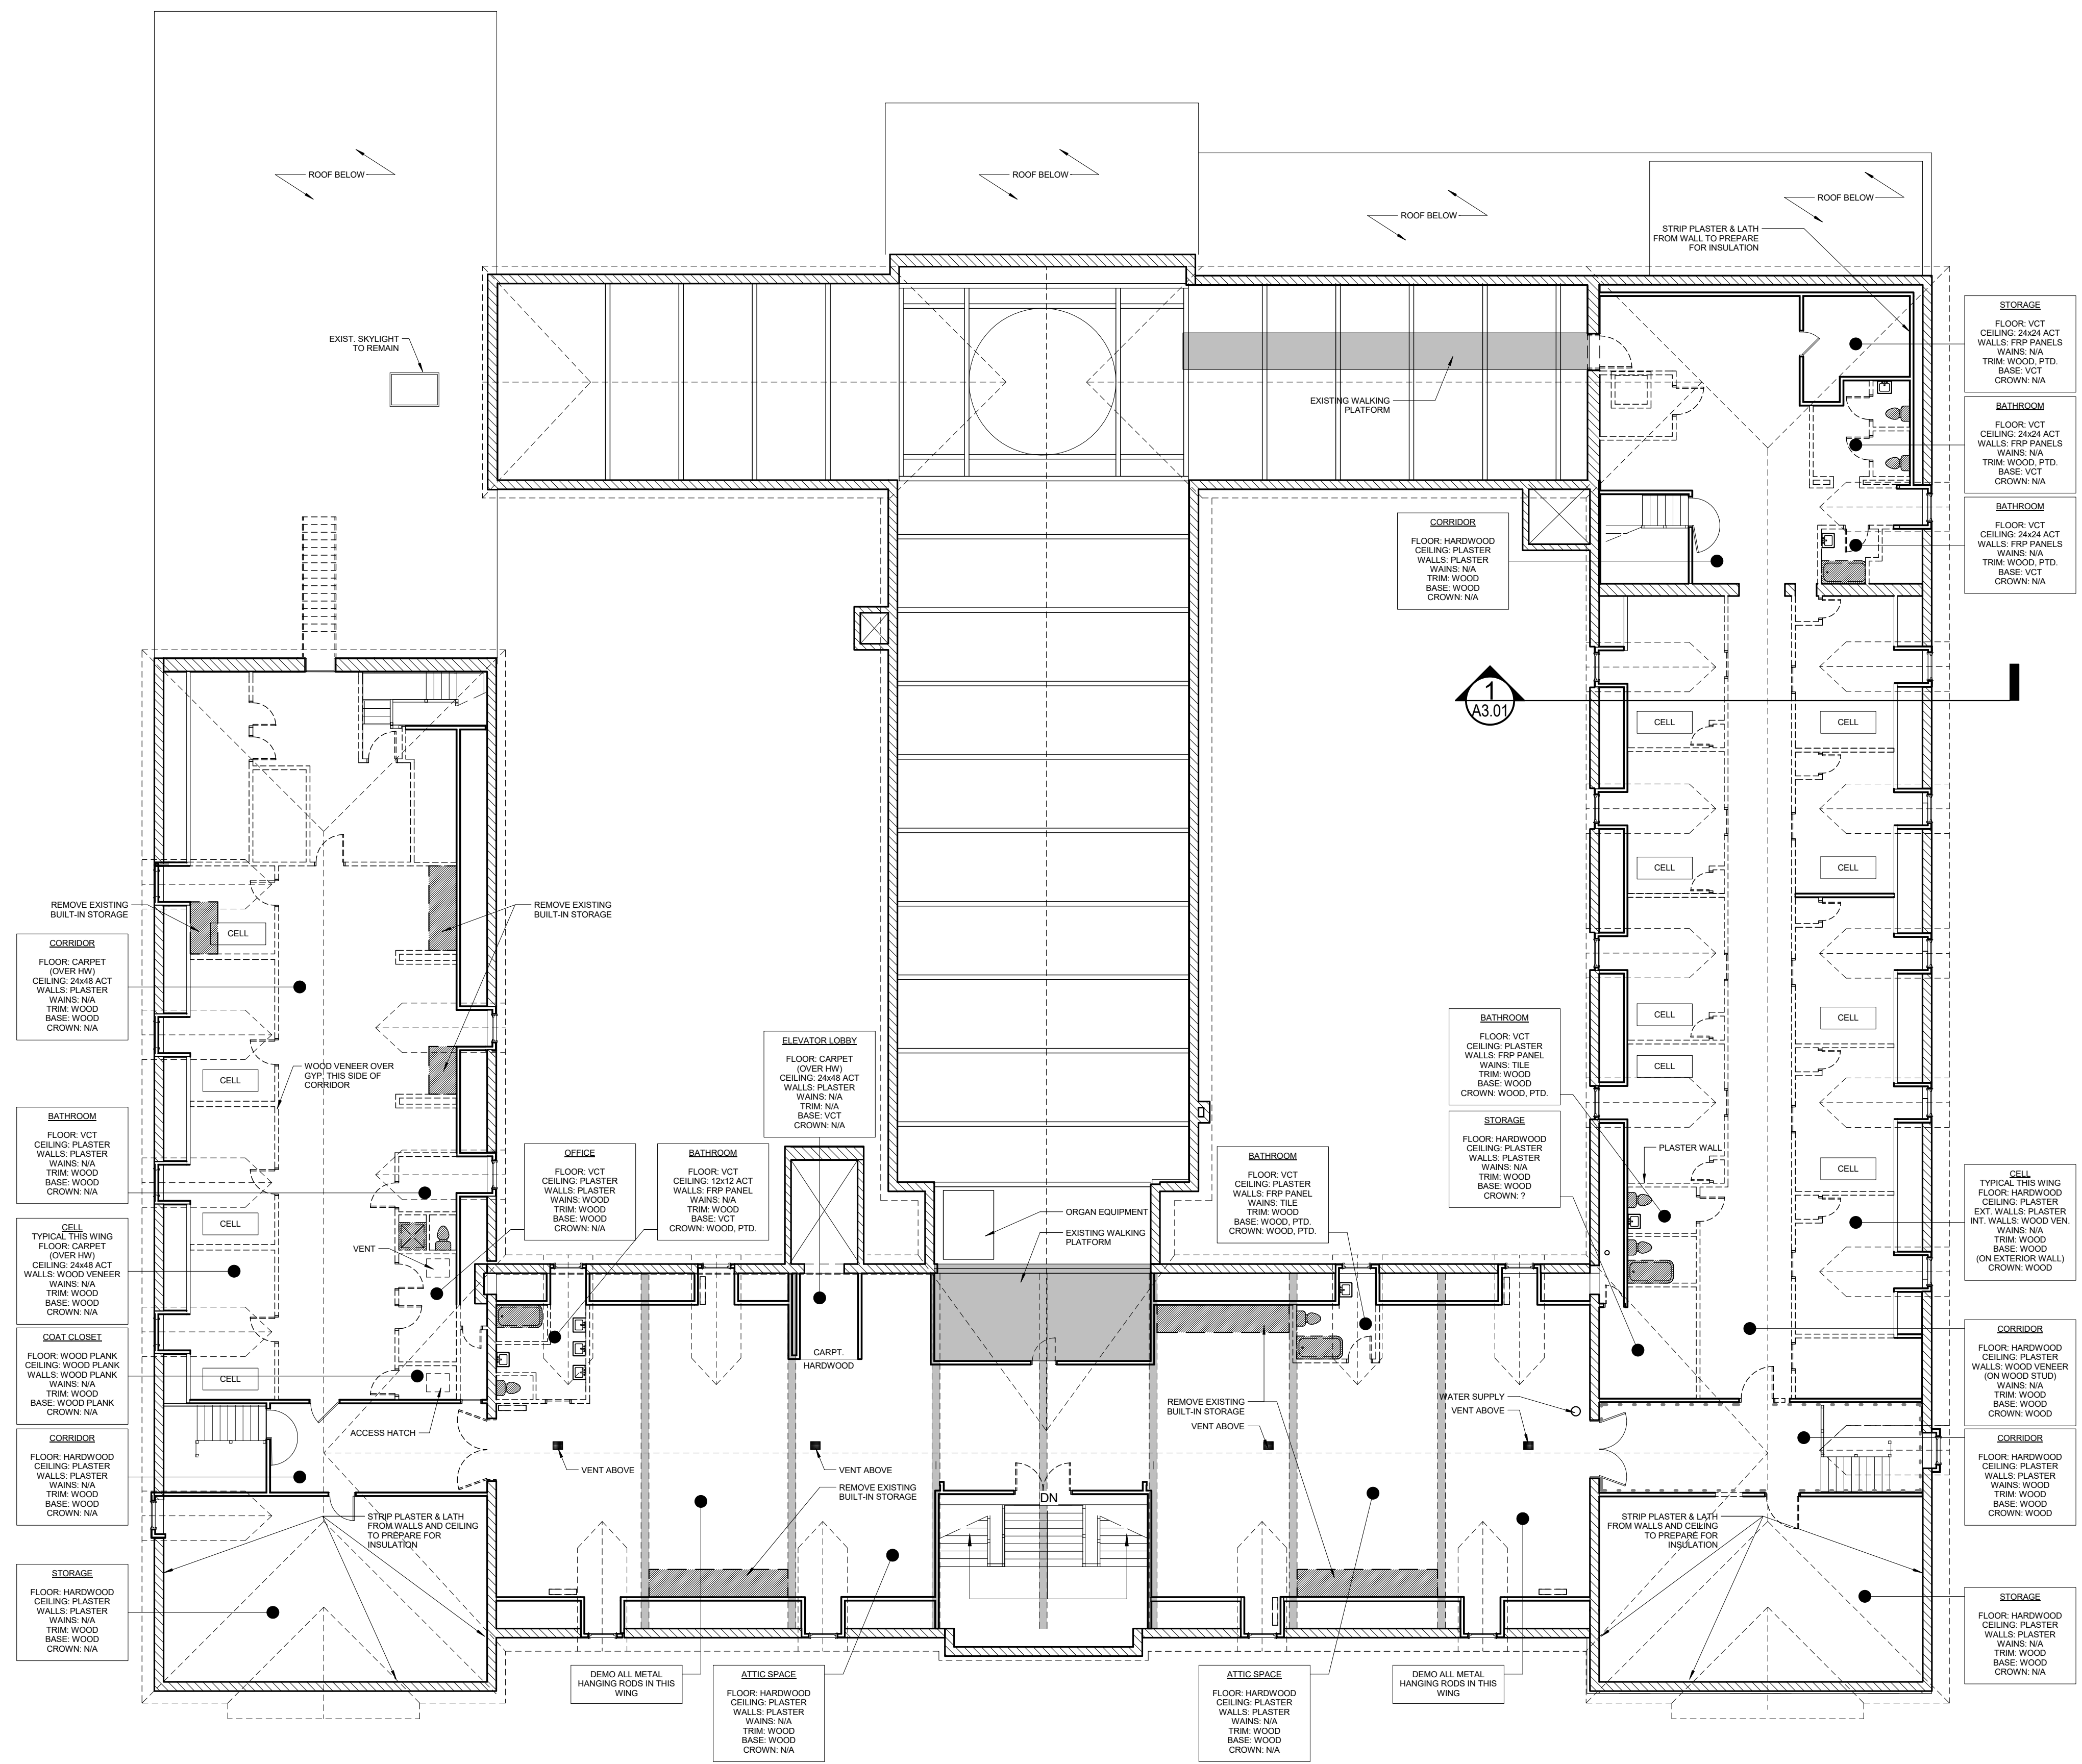

**1 | EXISTING FIFTH FLOOR PLAN & DEMO**  
3/32" = 1'-0"

