

Prepared For:
MOTHERHOUSE LLC
 Address
 City, State

Consultant:
ARCHETYPE architects
 48 Union Wharf Portland, Maine 04101
 (207) 774-0022 ARCHETYPE@ARCHETYPEPA.COM

Architect:
ARCHETYPE architects
 48 Union Wharf Portland, Maine 04101
 (207) 774-0022 ARCHETYPE@ARCHETYPEPA.COM


Project:
MOTHERHOUSE SENIOR HOUSING
 605 STEVENS AVENUE
 PORTLAND, MAINE 04103

Revisions:

Scale: 3/32" = 1'-0"

Date: 15 FEB 2016

FIFTH FLOOR PLAN
A1.05

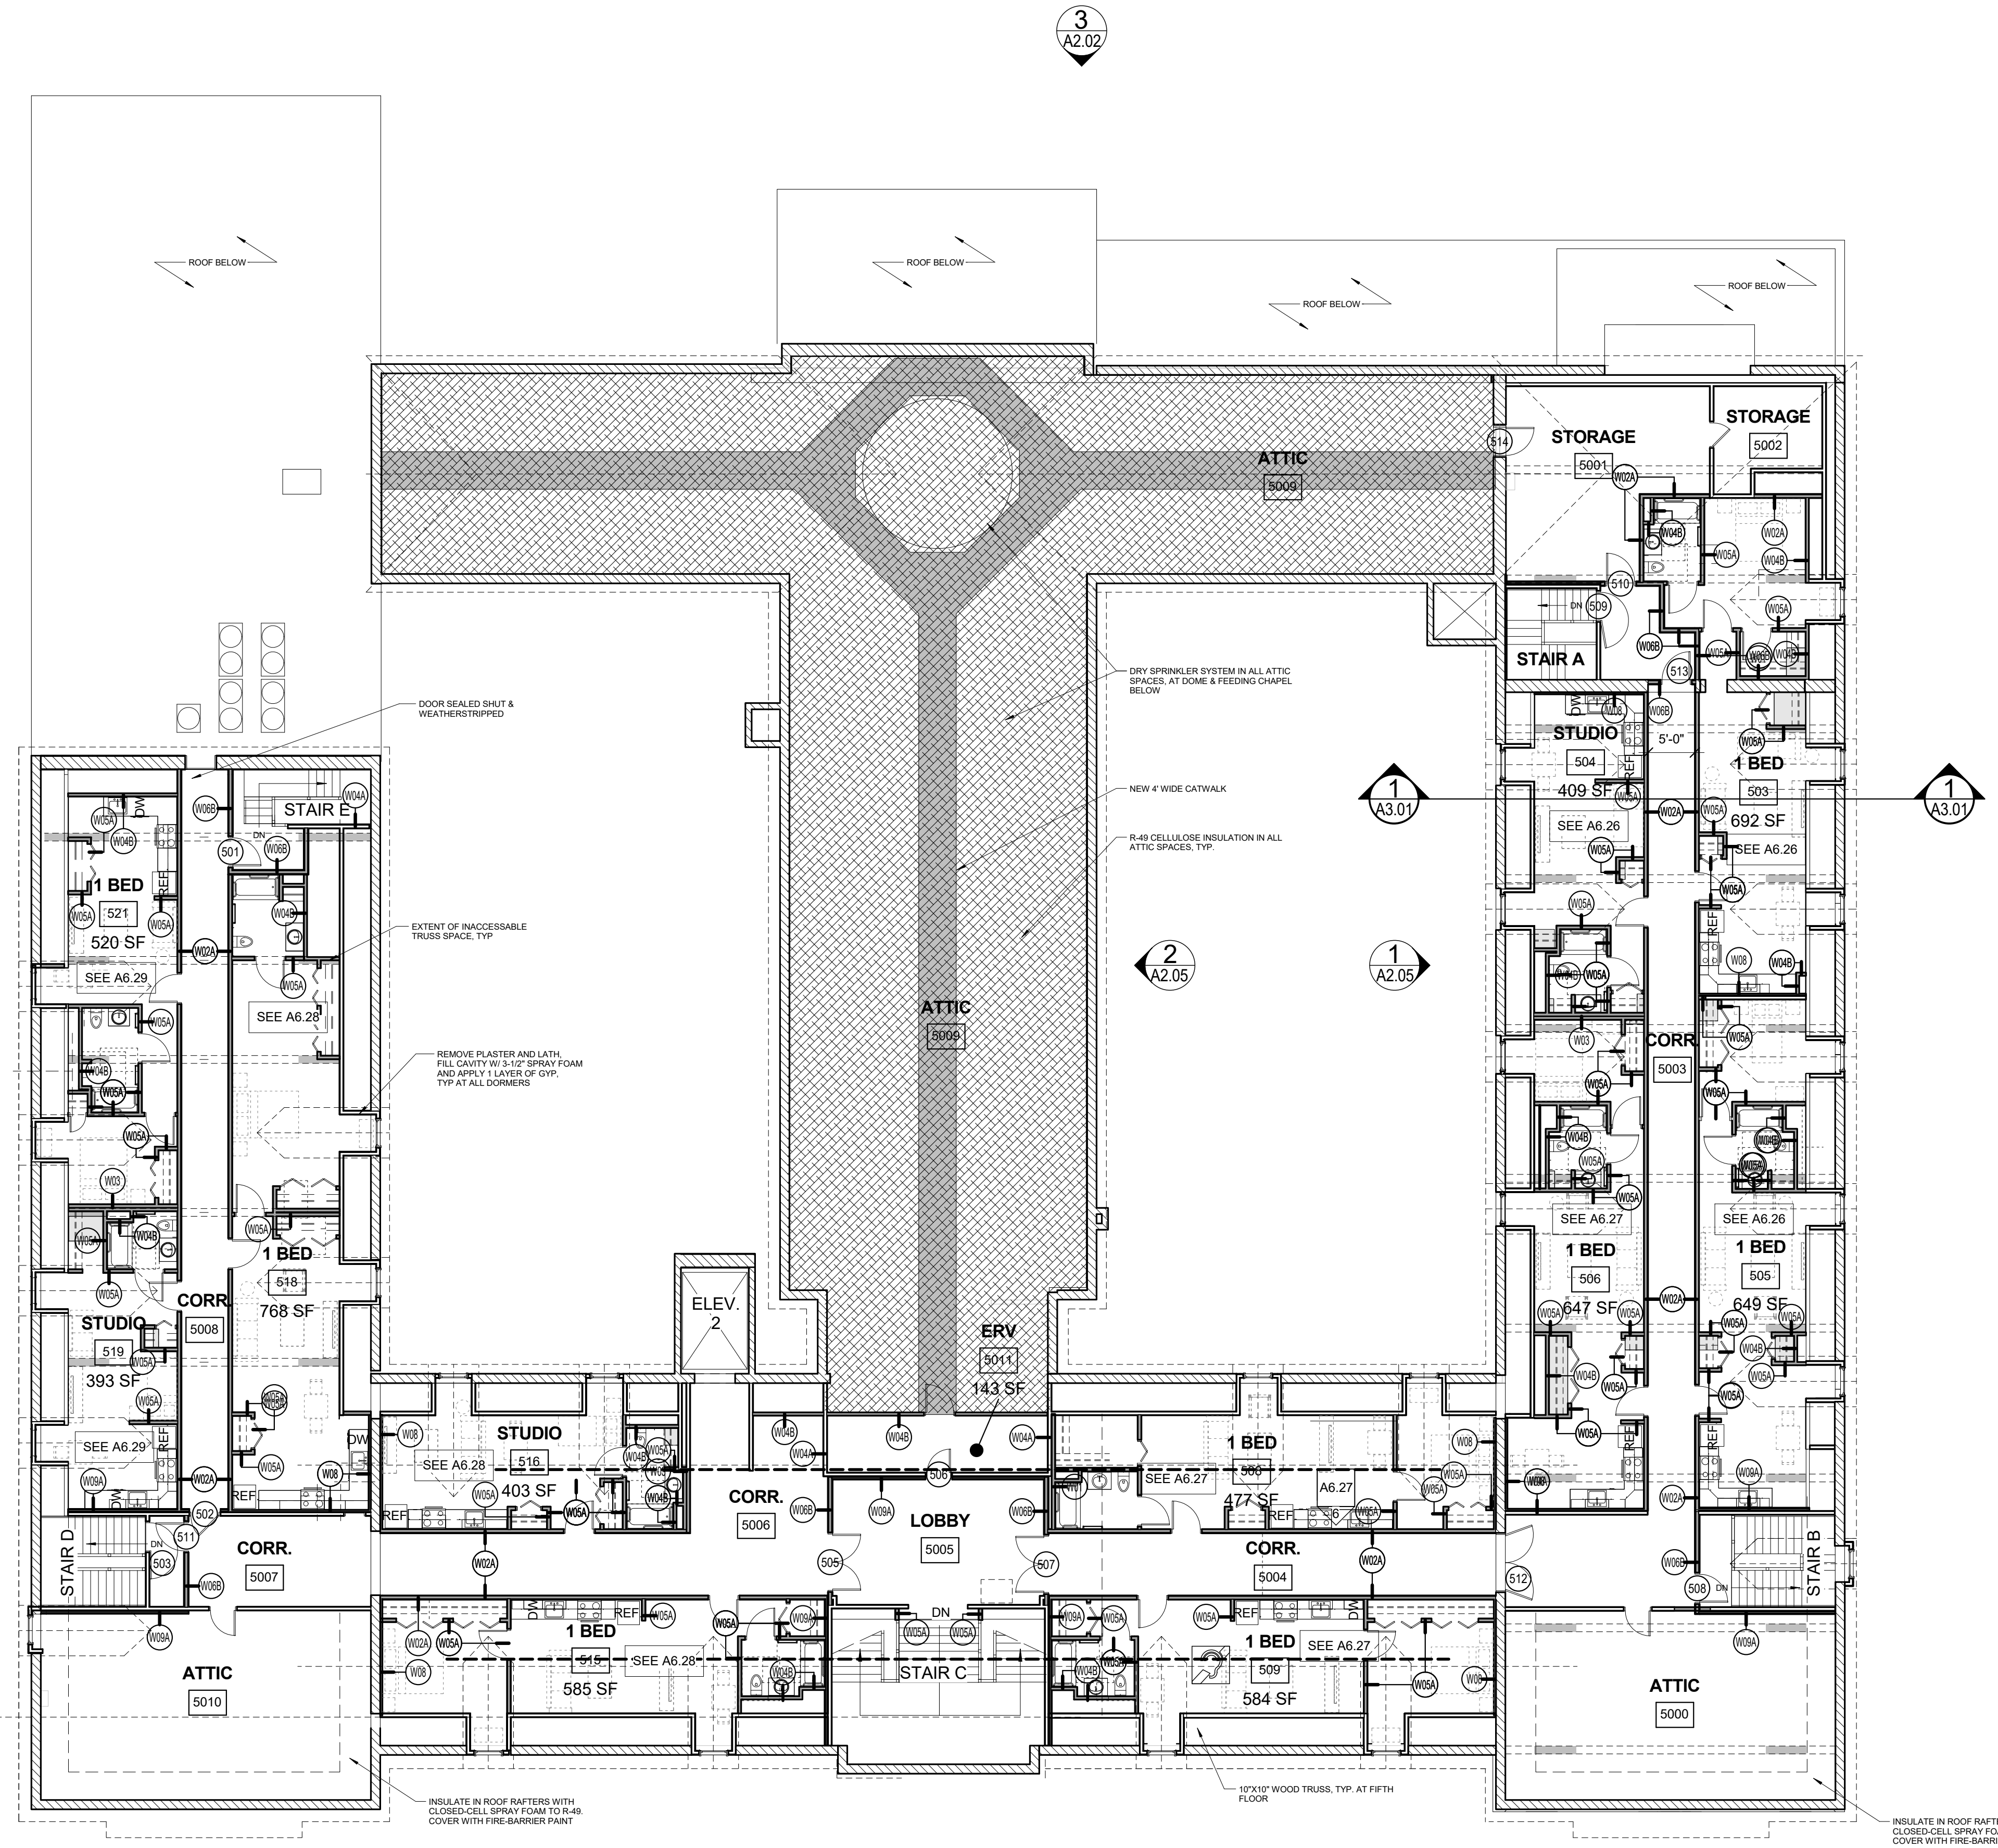

1 | FIFTH FLOOR
 3/32" = 1'-0"

