


NOTE:
 CONTRACT 1 IS WORK COVERED BY MAINEHOUSING
 CONTRACT 2 IS NOT COVERED BY MAINEHOUSING

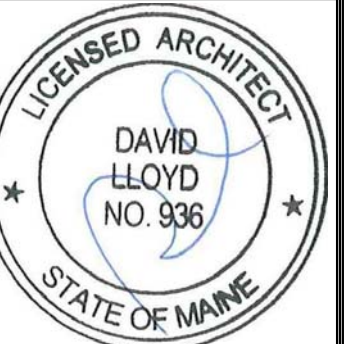

MOTHERHOUSE
 LLC

Address
 City, State

Prepared For:

Consultant:

Architect:

Project:


Revisions:

Scale:

Date:

A1.03

1 | THIRD FLOOR PLAN
 3/32" = 1'-0"

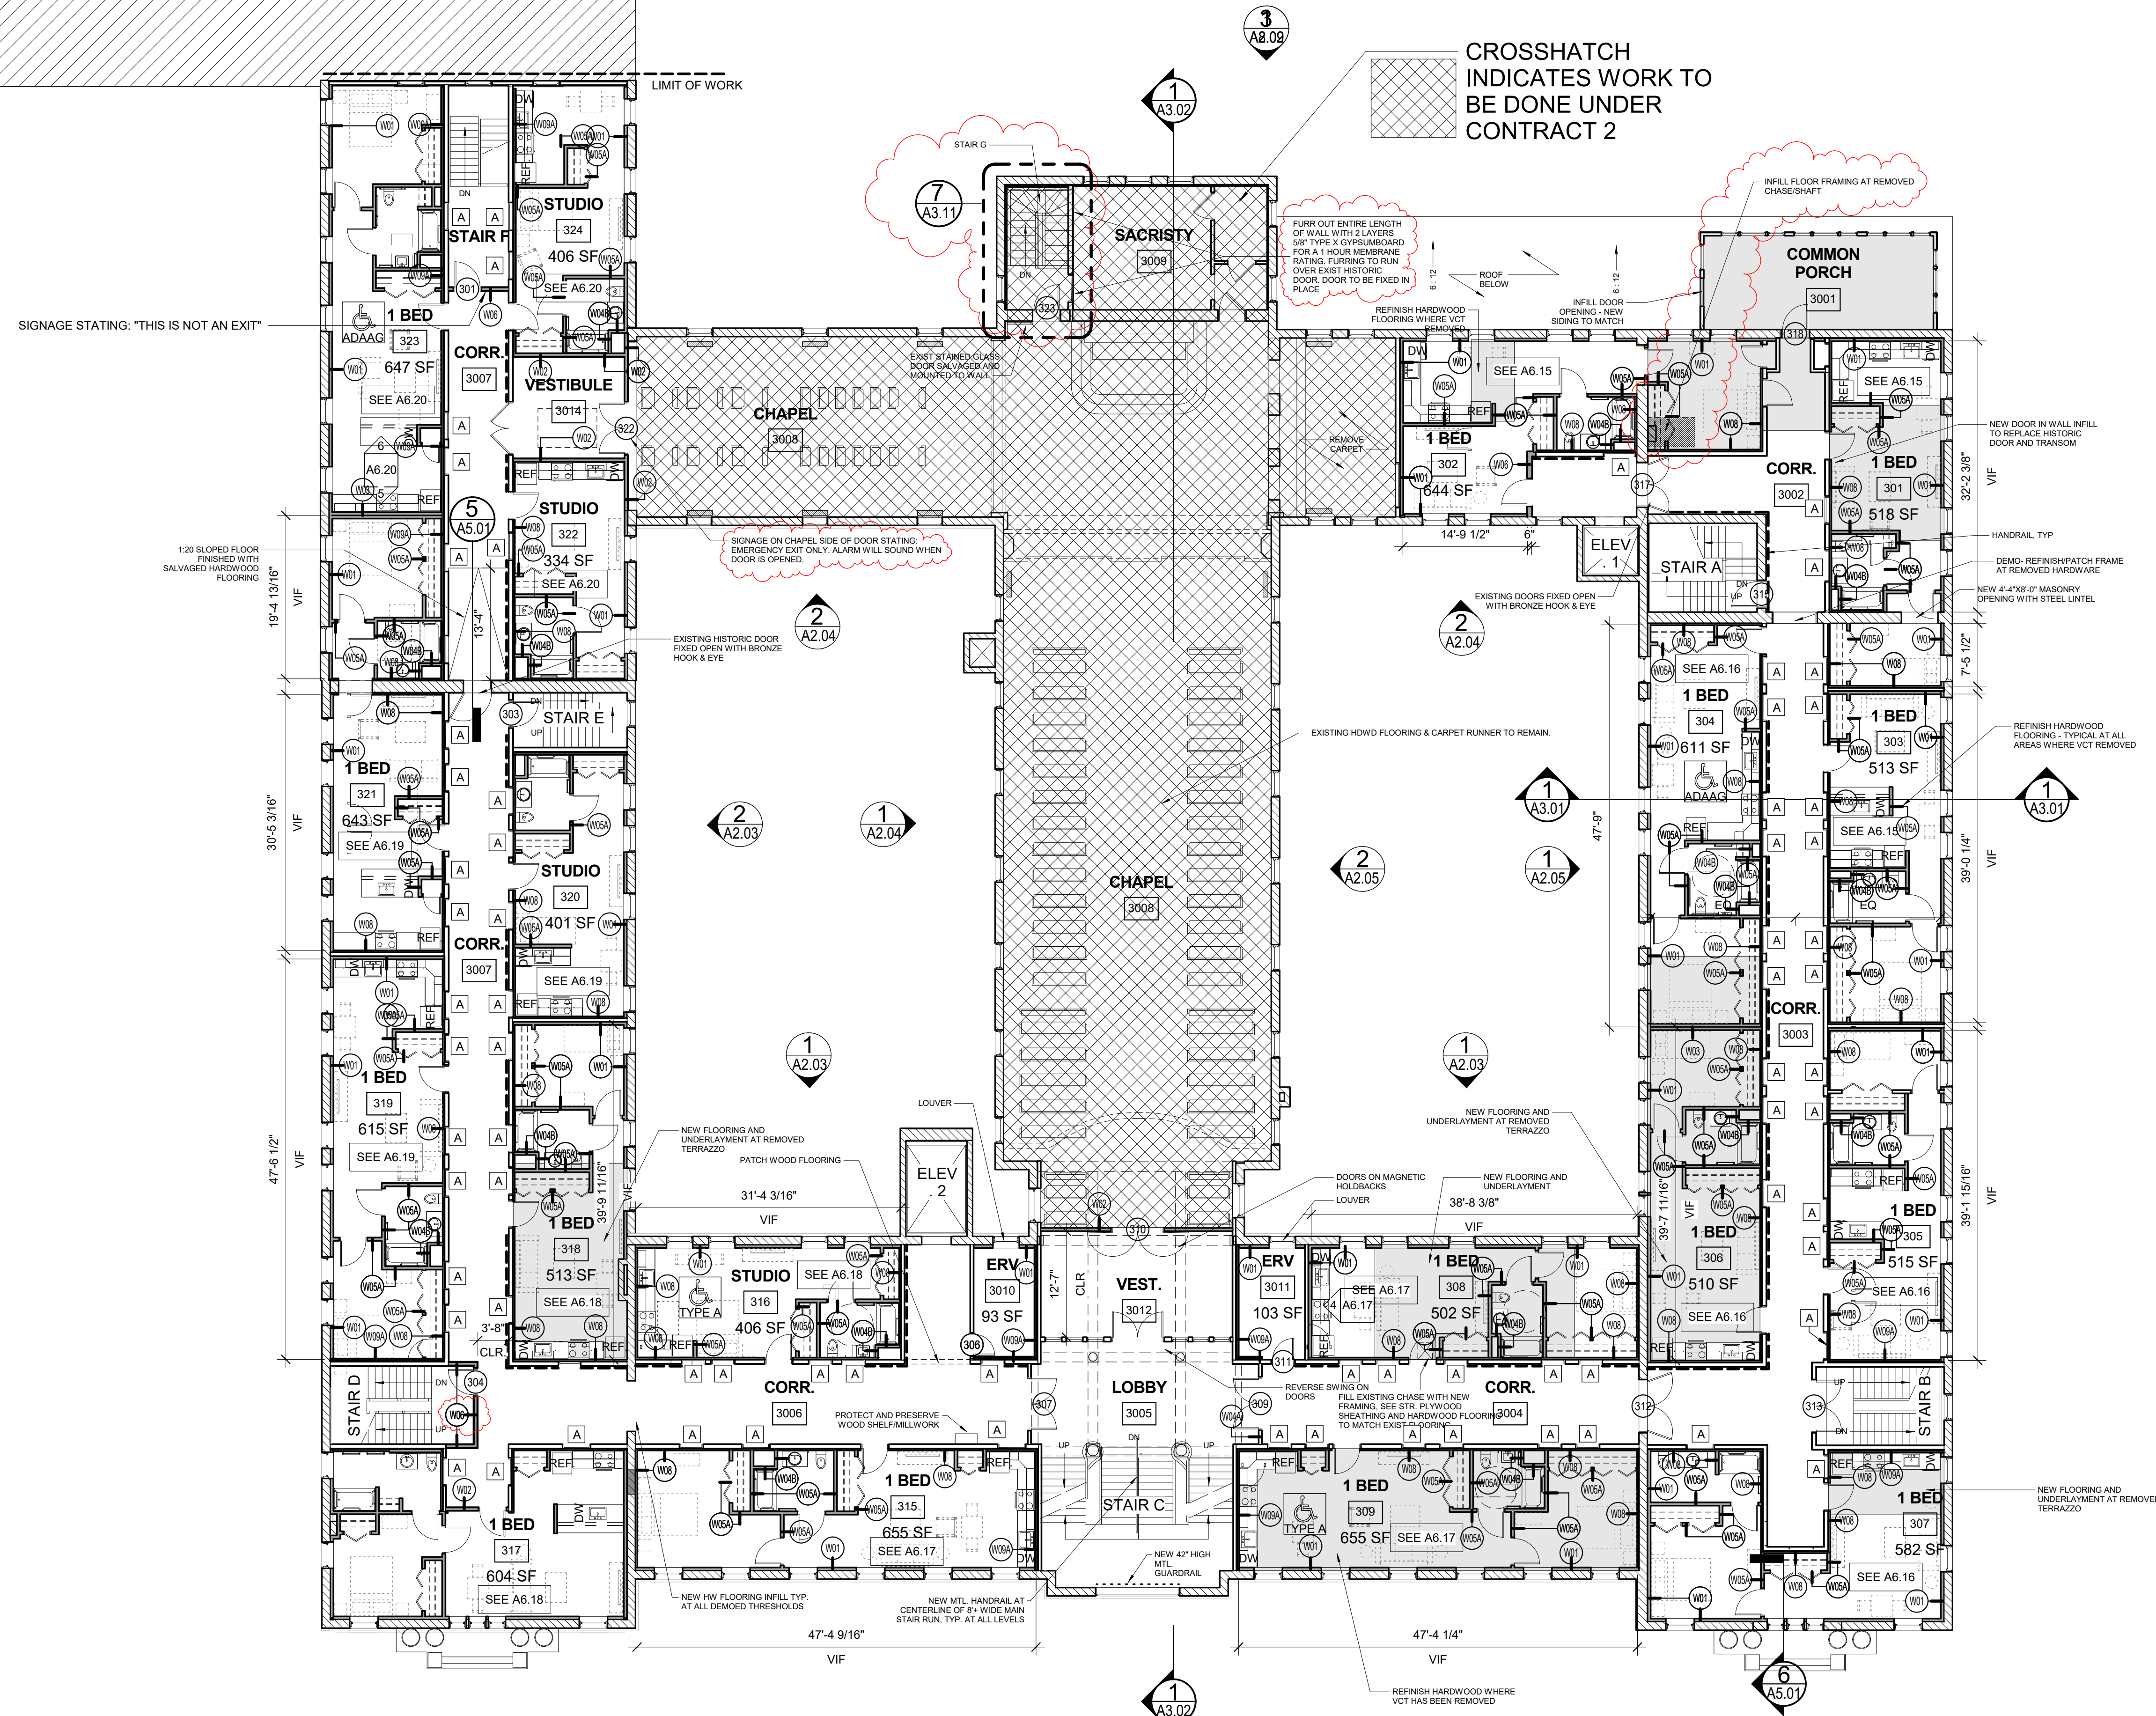

CROSSHATCH
 INDICATES WORK TO
 BE DONE UNDER
 CONTRACT 2

MOTHERHOUSE
 SENIOR HOUSING

1	11/15/16	Revisions for City Permit Review
2	11/16/16	Clarif. to Bid Documents
3	11/21/16	Clarif. to Bid Documents
4	11/21/16	Revised Wall Tags

605 STEVENS AVENUE
 PORTLAND, MAINE 04103

THIRD FLOOR PLAN