

Prepared For:
MOTHERHOUSE LLC
 Address
 City, State



Consultant:
ARCHETYPE architects
 48 Union Wharf Portland, Maine 04101
 (207) 772-6022 ARCHETYPE@ARCHETYPEPA.COM

Project:
MOTHERHOUSE SENIOR HOUSING
 605 STEVENS AVENUE
 PORTLAND, MAINE 04103

Revisions:
 4 11/21/16 Revised Wall Tags

Date: 9 DEC 2016
 Scale: As indicated
FOURTH FLOOR PLAN

A1.04

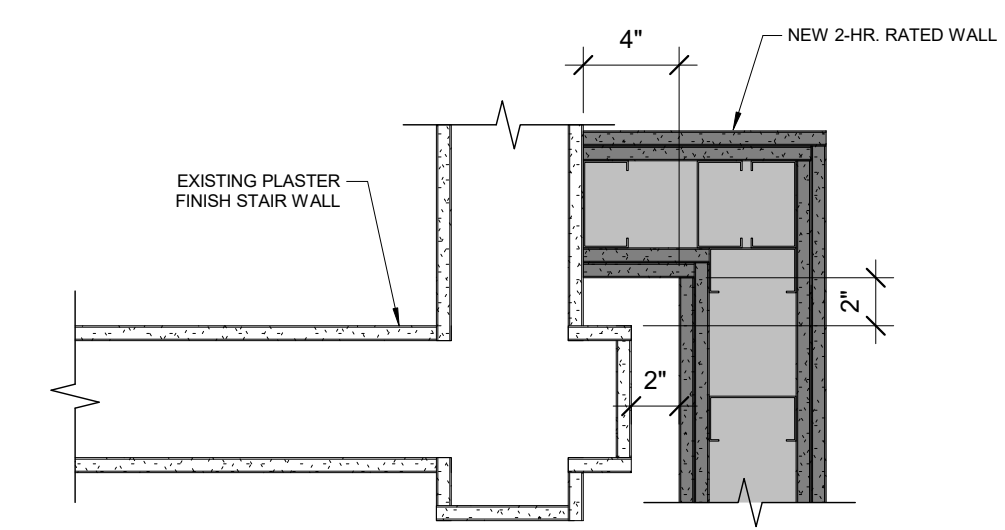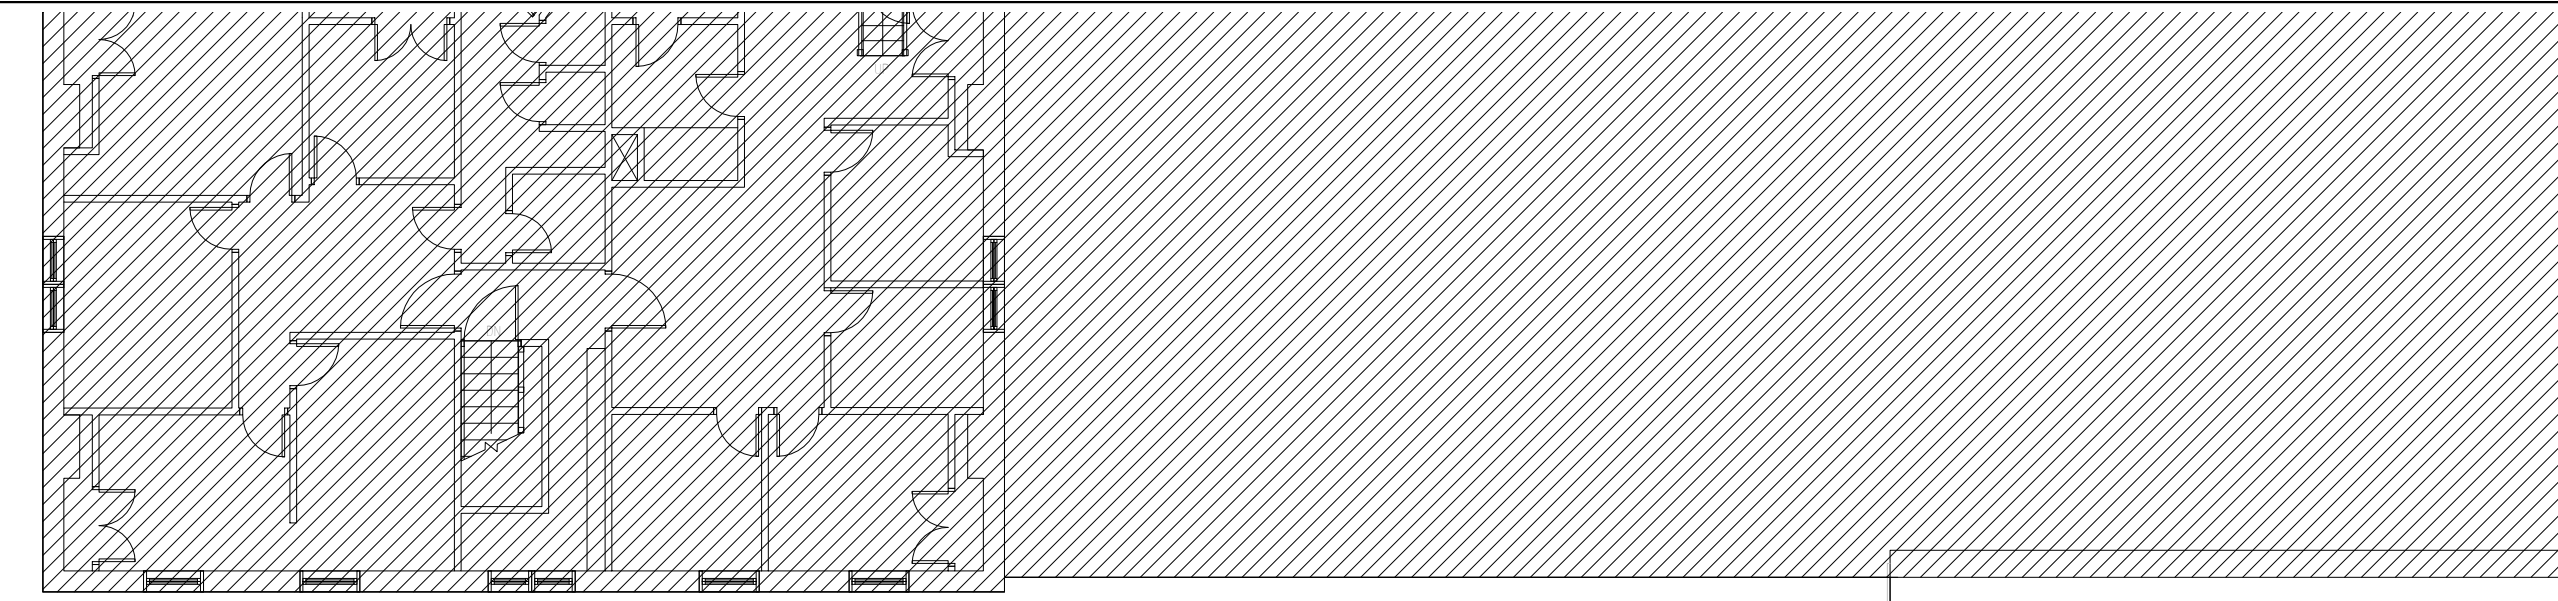

2 CORNER DETAIL AT STAIR D
 1 1/2" = 1'-0"

1 FOURTH FLOOR PLAN
 3/32" = 1'-0"

