


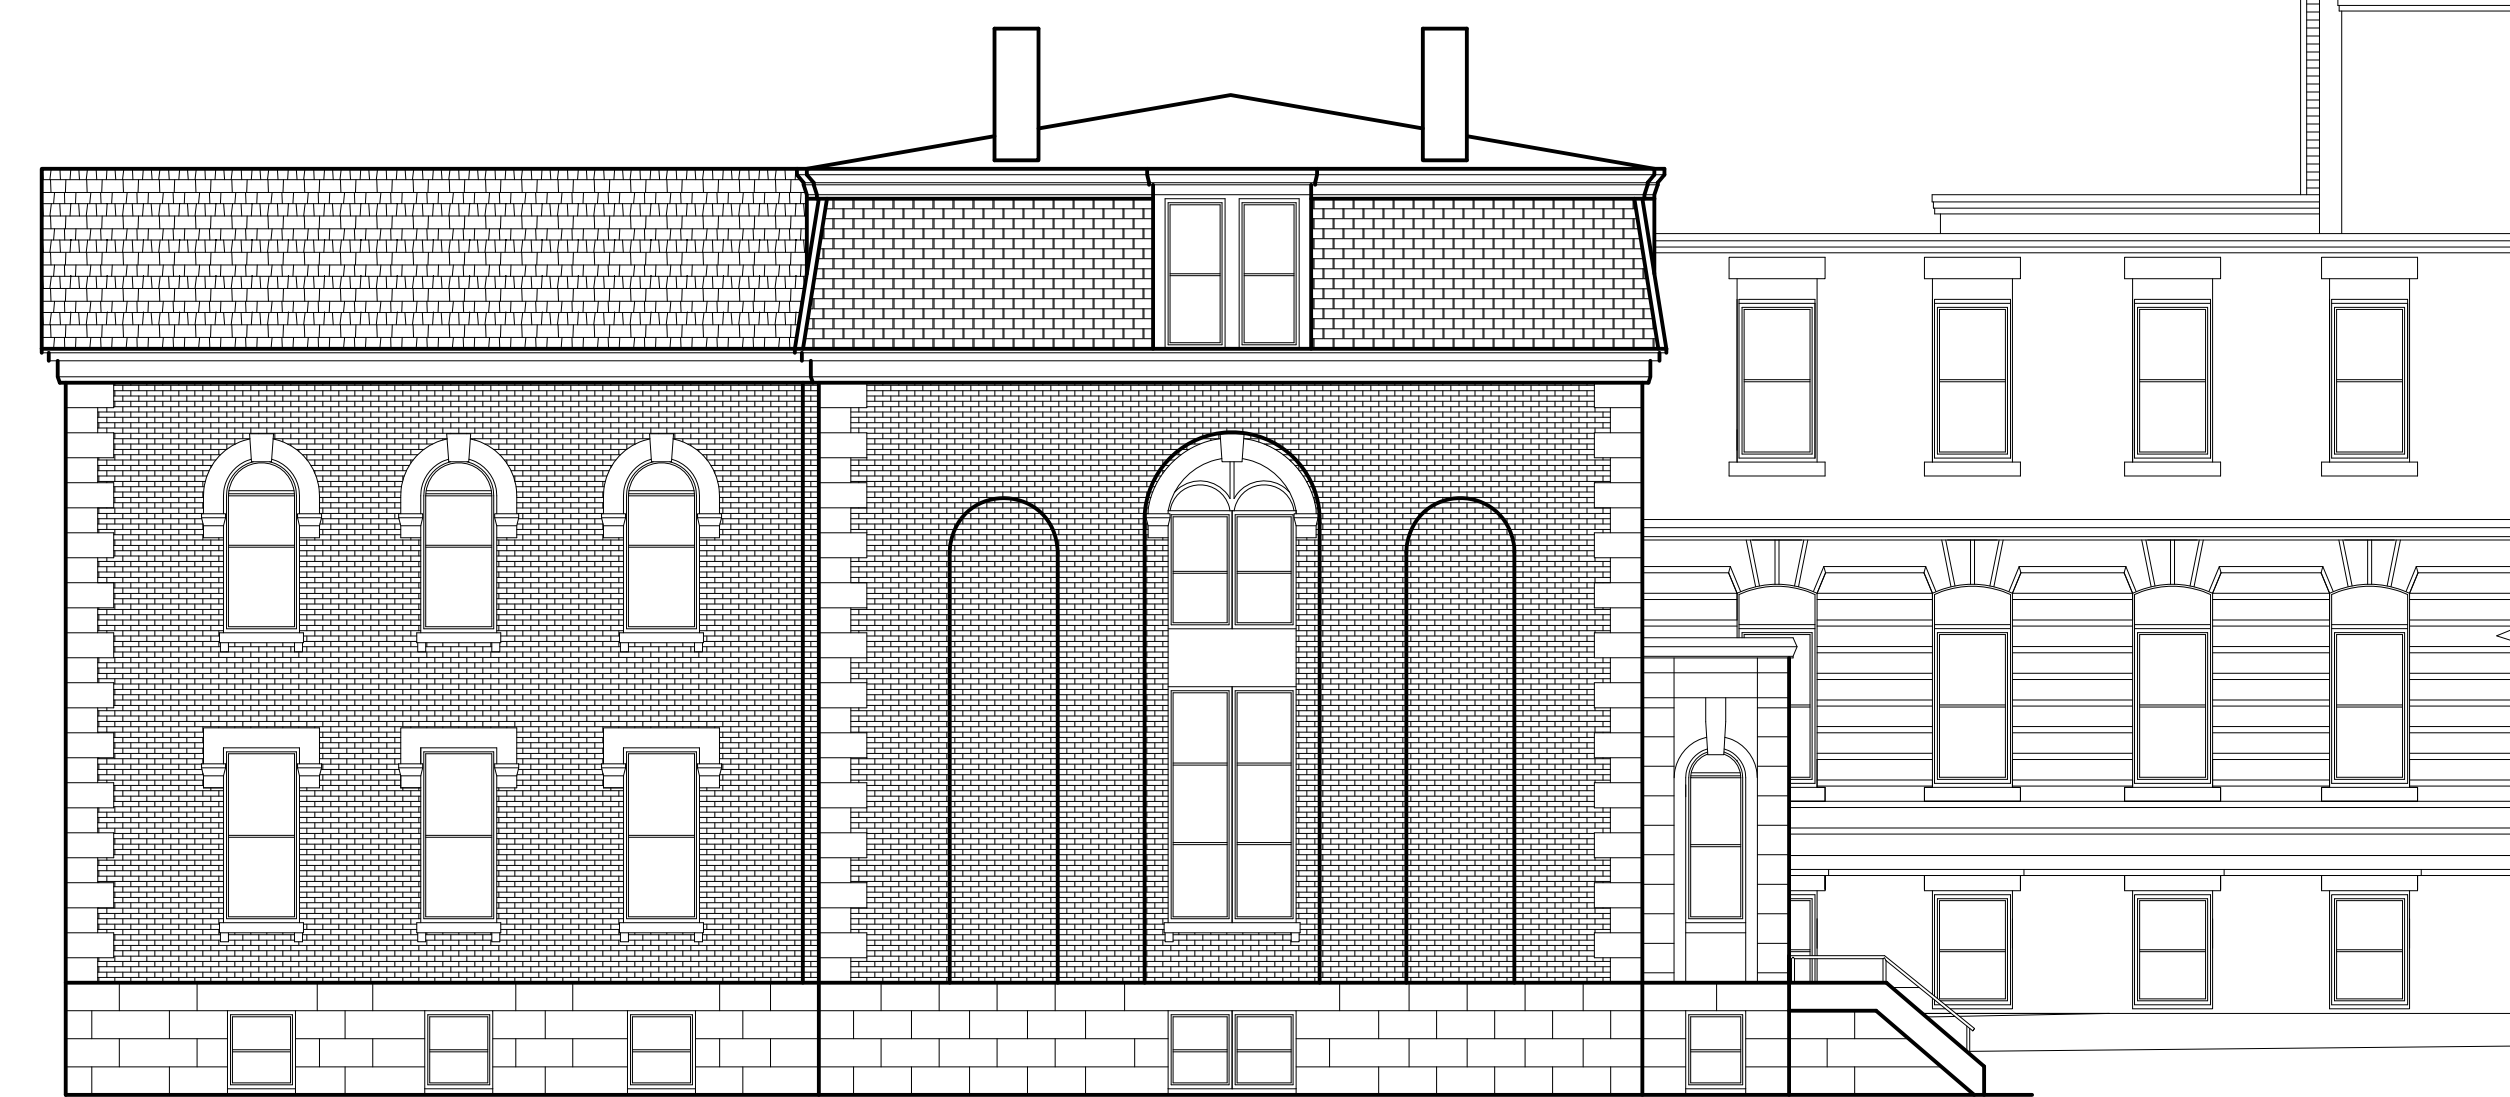


1 NORTH ELEVATION 2



2 WEST ELEVATION



3 SOUTH ELEVATION

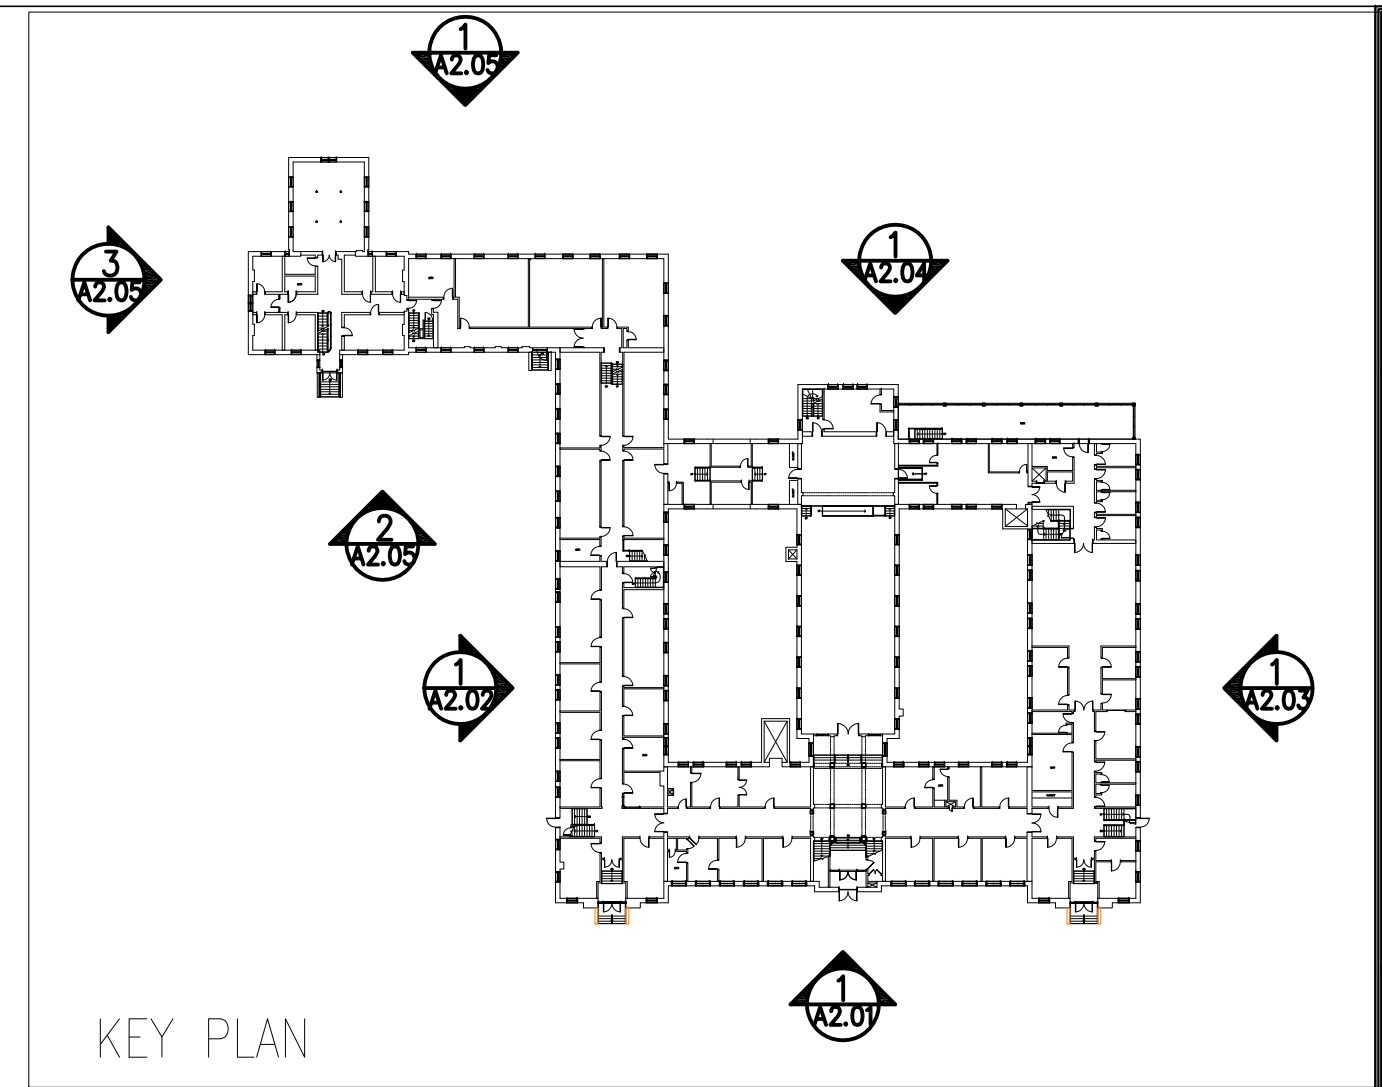

Owner:	Developer:
Consulting Engineer:	
ARCHETYPE architects 48 Union Wharf Portland, Maine 04101 (207) 772-6022 Fax (207) 772-4056	
Project:	MOTHERHOUSE SENIOR HOUSING PORTLAND, MAINE
Revisions:	
Date:	23 Jun 2015
Scale:	1/8" = 1'-0"
ELEVATIONS	
A2.05	