

1" HOT BITUMINOUS CONCRETE SURFACE PAVEMENT, 9.5mm OR MDOT GRADE C

9.5mm OR MDOT GRADE B

1" HOT BITUMINOUS CONCRETE BINDER PAVEMENT,

— 4" BASE GRAVEL, MDOT 703.06 TYPE A (2" MINUS)

■ 12" SUBBASE GRAVEL, MDOT 703.06, TYPE D (4" MINUS)

COMPACTED SUBGRADE IN ACCORDANCE

WITH THE GEOTECHNICAL REPORT AND


THE PROJECT SPECIFICATIONS


APPLY TACK COAT BETWEEN BINDER AND SURFACE COURSES.


BITUMINOUS CONCRETE PAVEMENT SECTION


AND THE GEOTECHNICAL REPORT.


ALL MATERIALS SHALL CONFORM TO MDOT SPECIFICATIONS, LATEST REVISION.

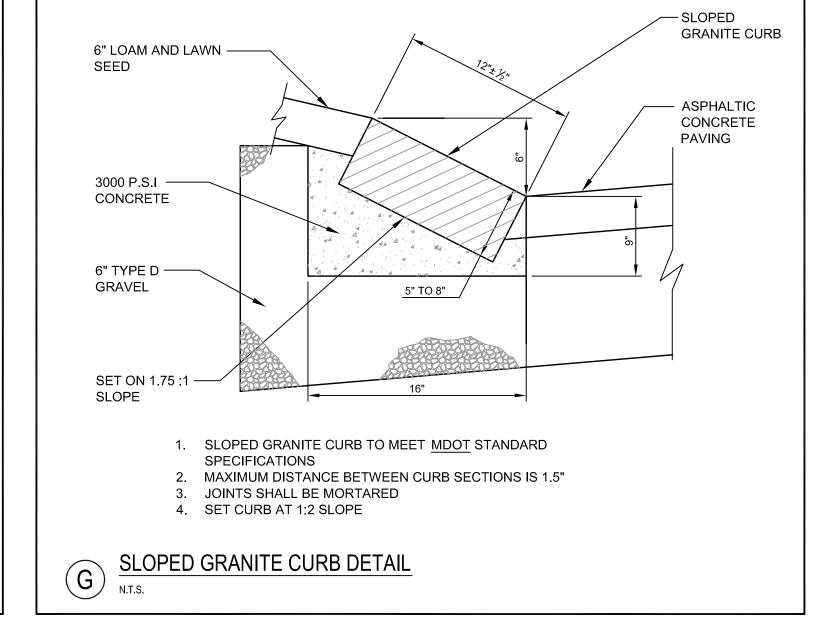

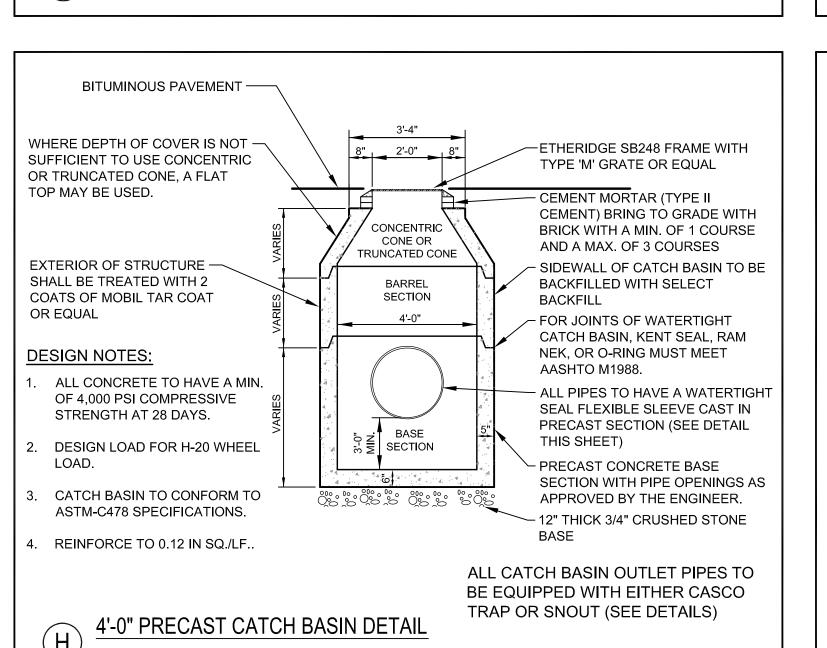

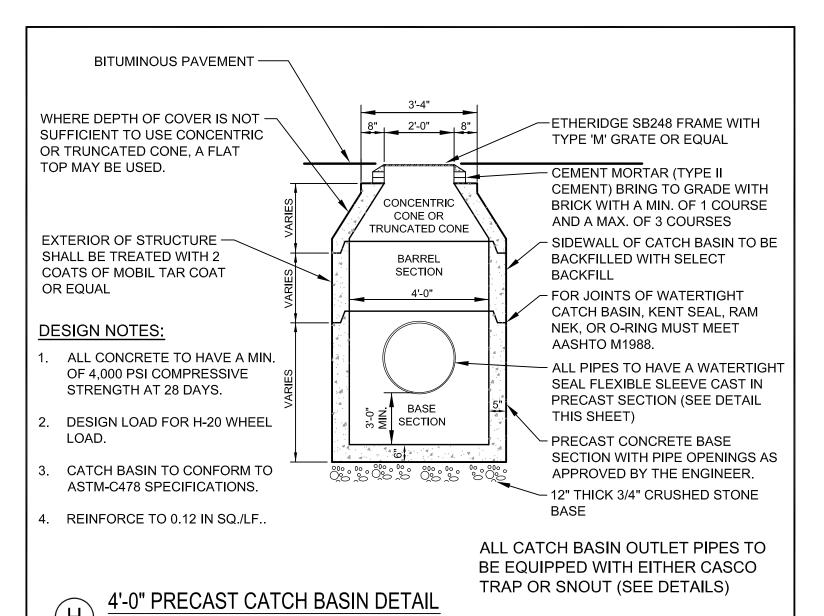

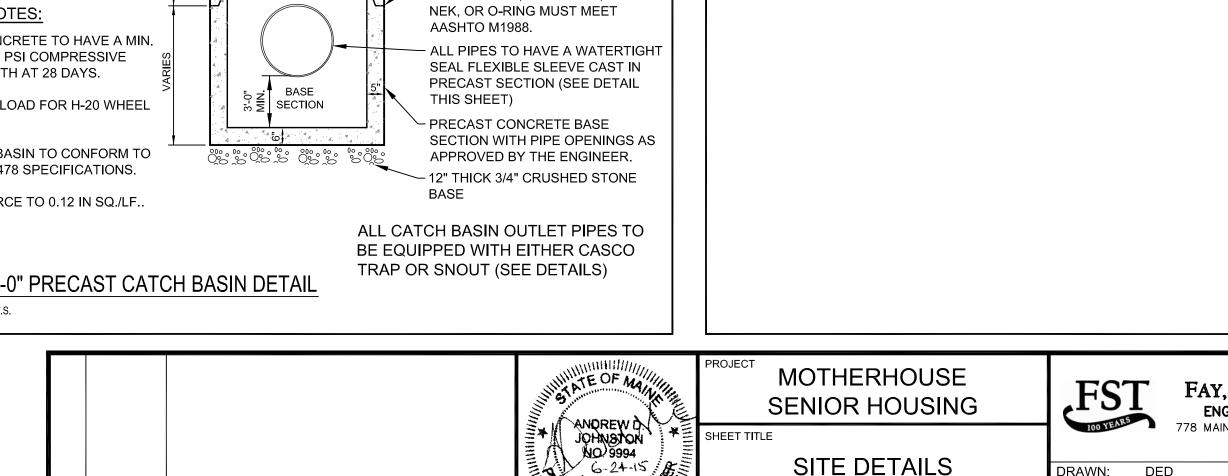

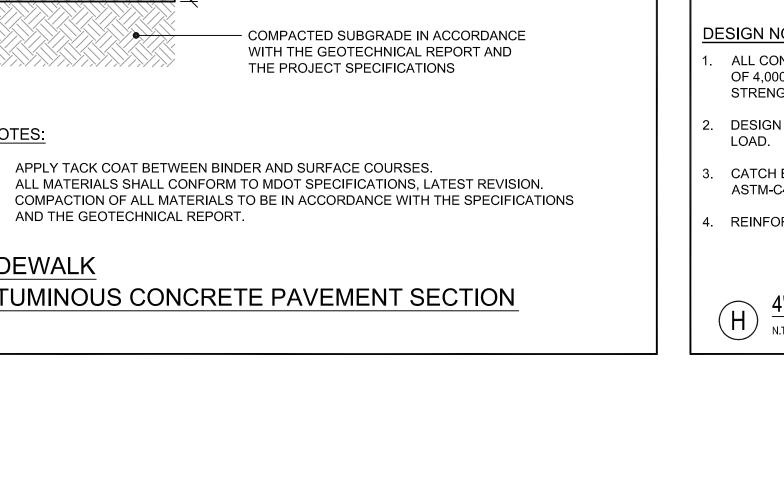

O CENSED 06.24.15 ISSUED FOR SITE PLAN REVIEW DATE DESCRIPTION .E. ANDREW D. JOHNSTON

SITE DETAILS

MOTHERHOUSE

ASSOCIATES LP

FAY, SPOFFORD & THORNDIKE ENGINEERS · PLANNERS · SCIENTISTS 778 MAIN ST, SUITE 8, SOUTH PORTLAND, ME 04106 DRAWN: DED DATE: JUNE 2015 DESIGNED: ADJ SCALE: AS NOTED CHECKED: ADJ JOB NO. SP-M162

C7.1

FILE NAME: SP-M162 DETAILS

SHEET

PRELIMINARY - NOT FOR CONSTRUCTION

NOTES:

SIDEWALK