

APPLICANT AND OWNER:

SEA COAST AT BAXTER WOODS ASSOCIATES, LLC

20 BLUEBERRY LANE FALMOUTH, ME 04105

SEA COAST AT BAXTER WOODS BUILDING - 1

Revisions	Date	Description
1	8.16.2017	CITY OF PORTLAND LEVEL II SITE PLAN SUBM.

LANDSCAPE DETAILS


Phase: **PERMITTING**

CARROLL ASSOCIATES
LANDSCAPE ARCHITECTS
217 COMMERCIAL STREET, STE 200
PORTLAND, MAINE 04101
207.772.1552 V. F. 207.772.0112


Date: **DECEMBER 14, 2016**

Sheet No:


L-2.0

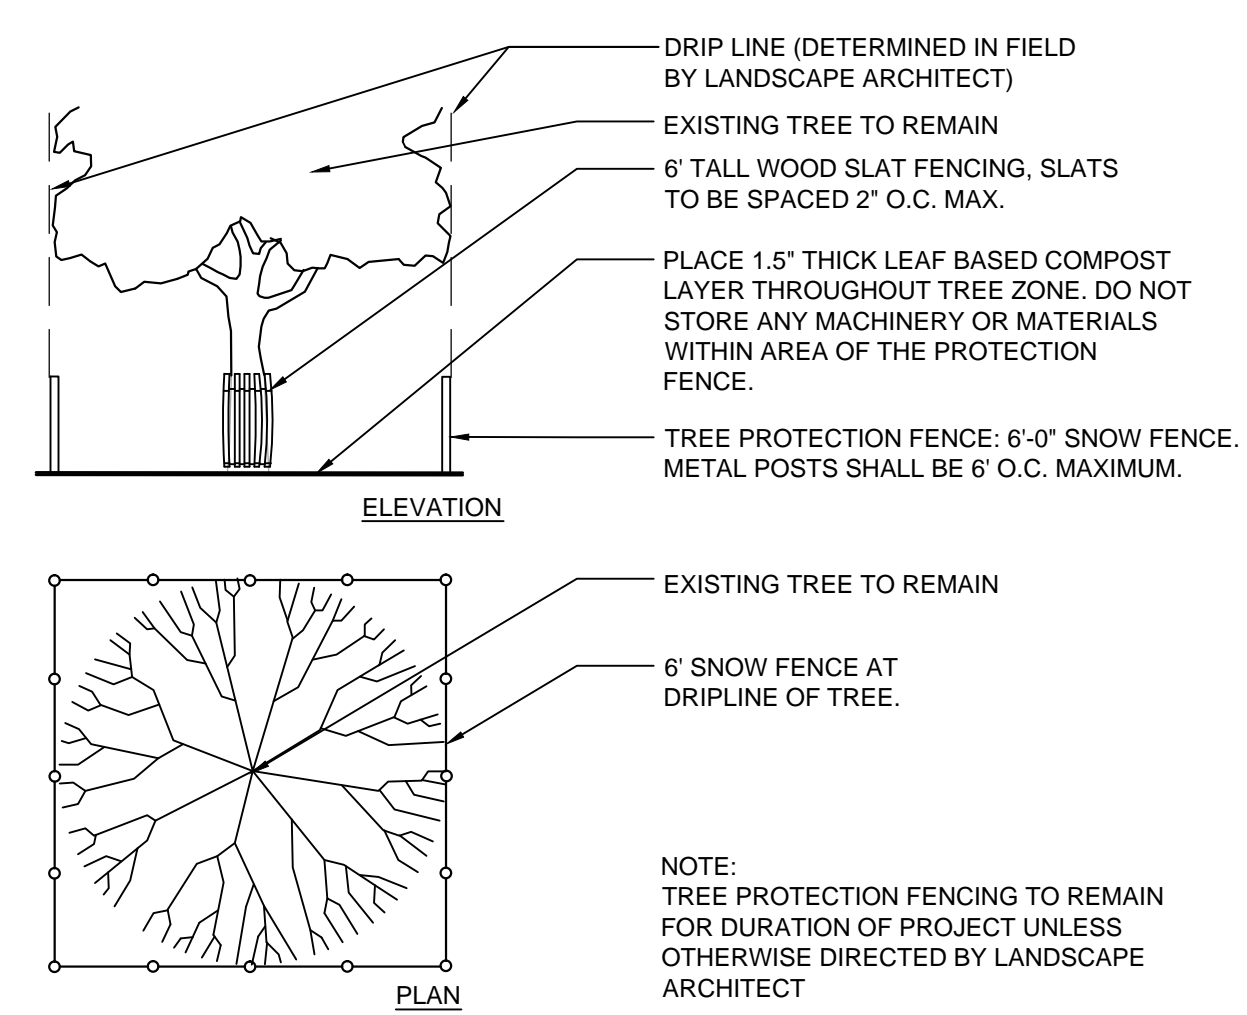


5 STONEDUST PAVING (PATHWAY)
SCALE: N.T.S.

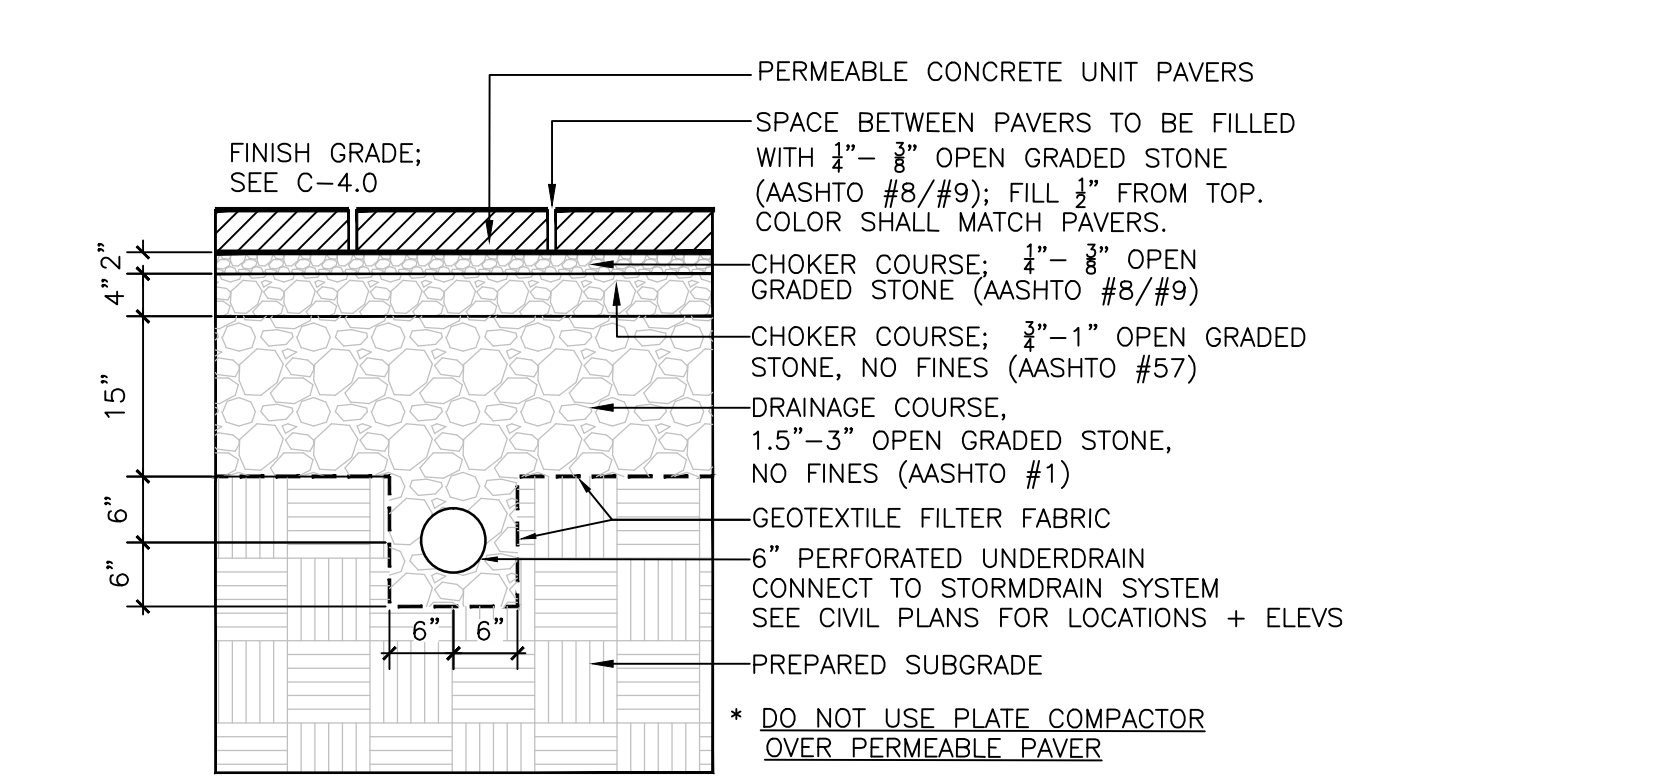

6 PERMEABLE CONCRETE PAVERS
SCALE: N.T.S.



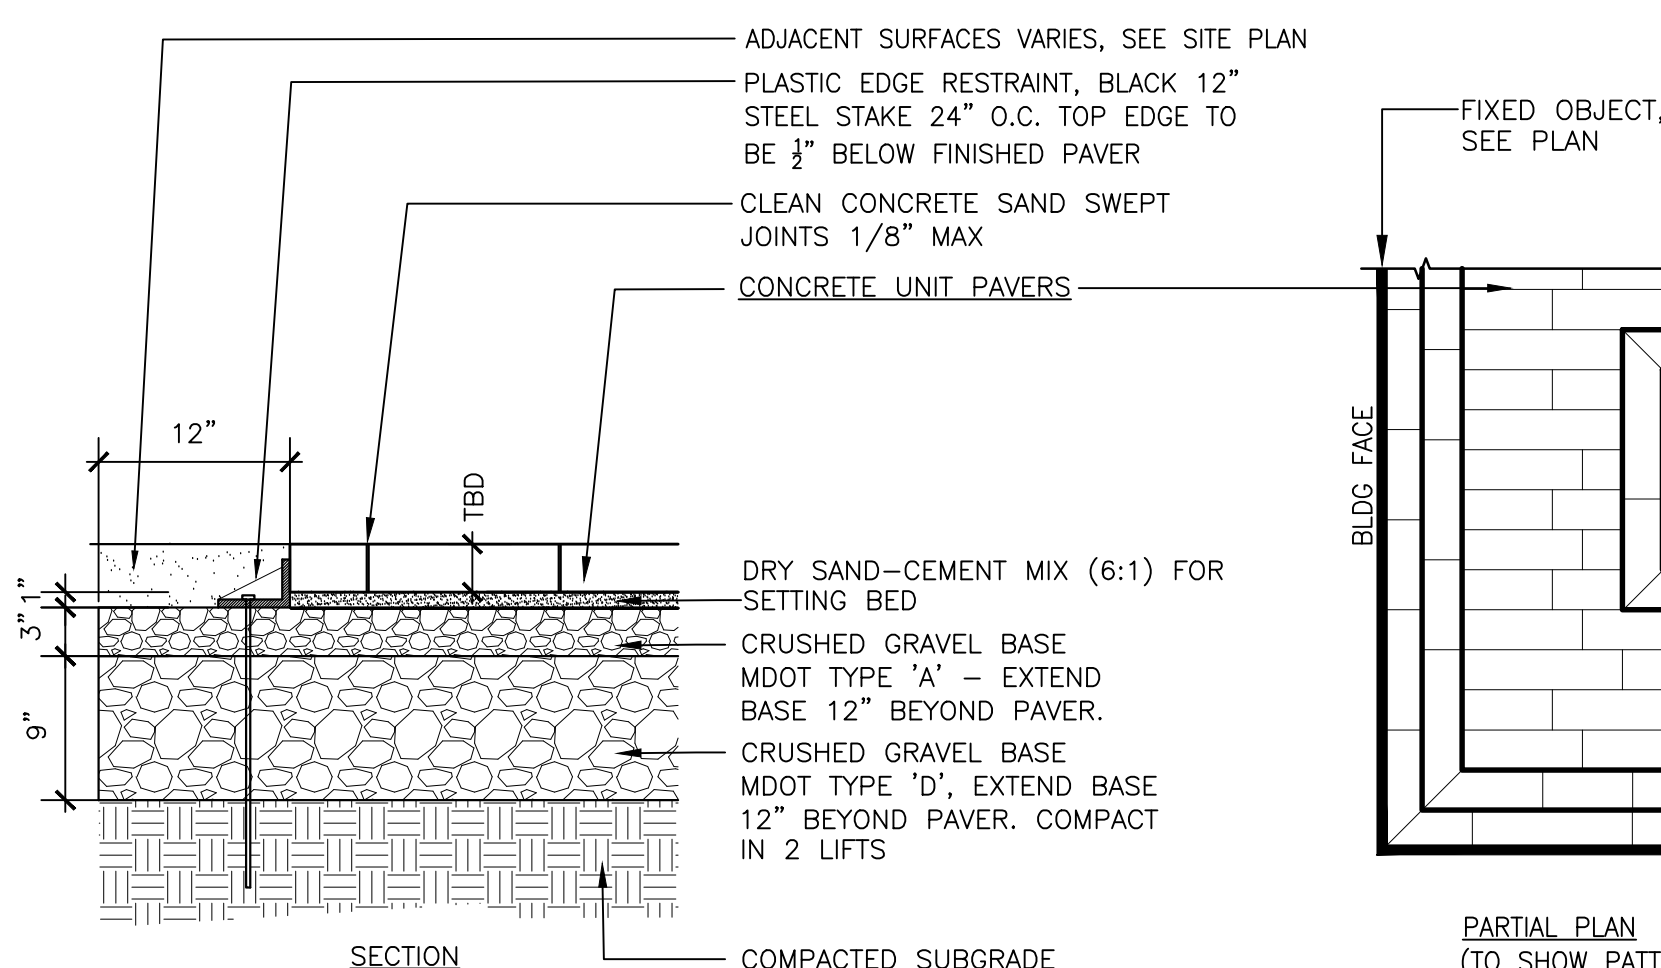


7 CONCRETE PAVERS
SCALE: N.T.S.

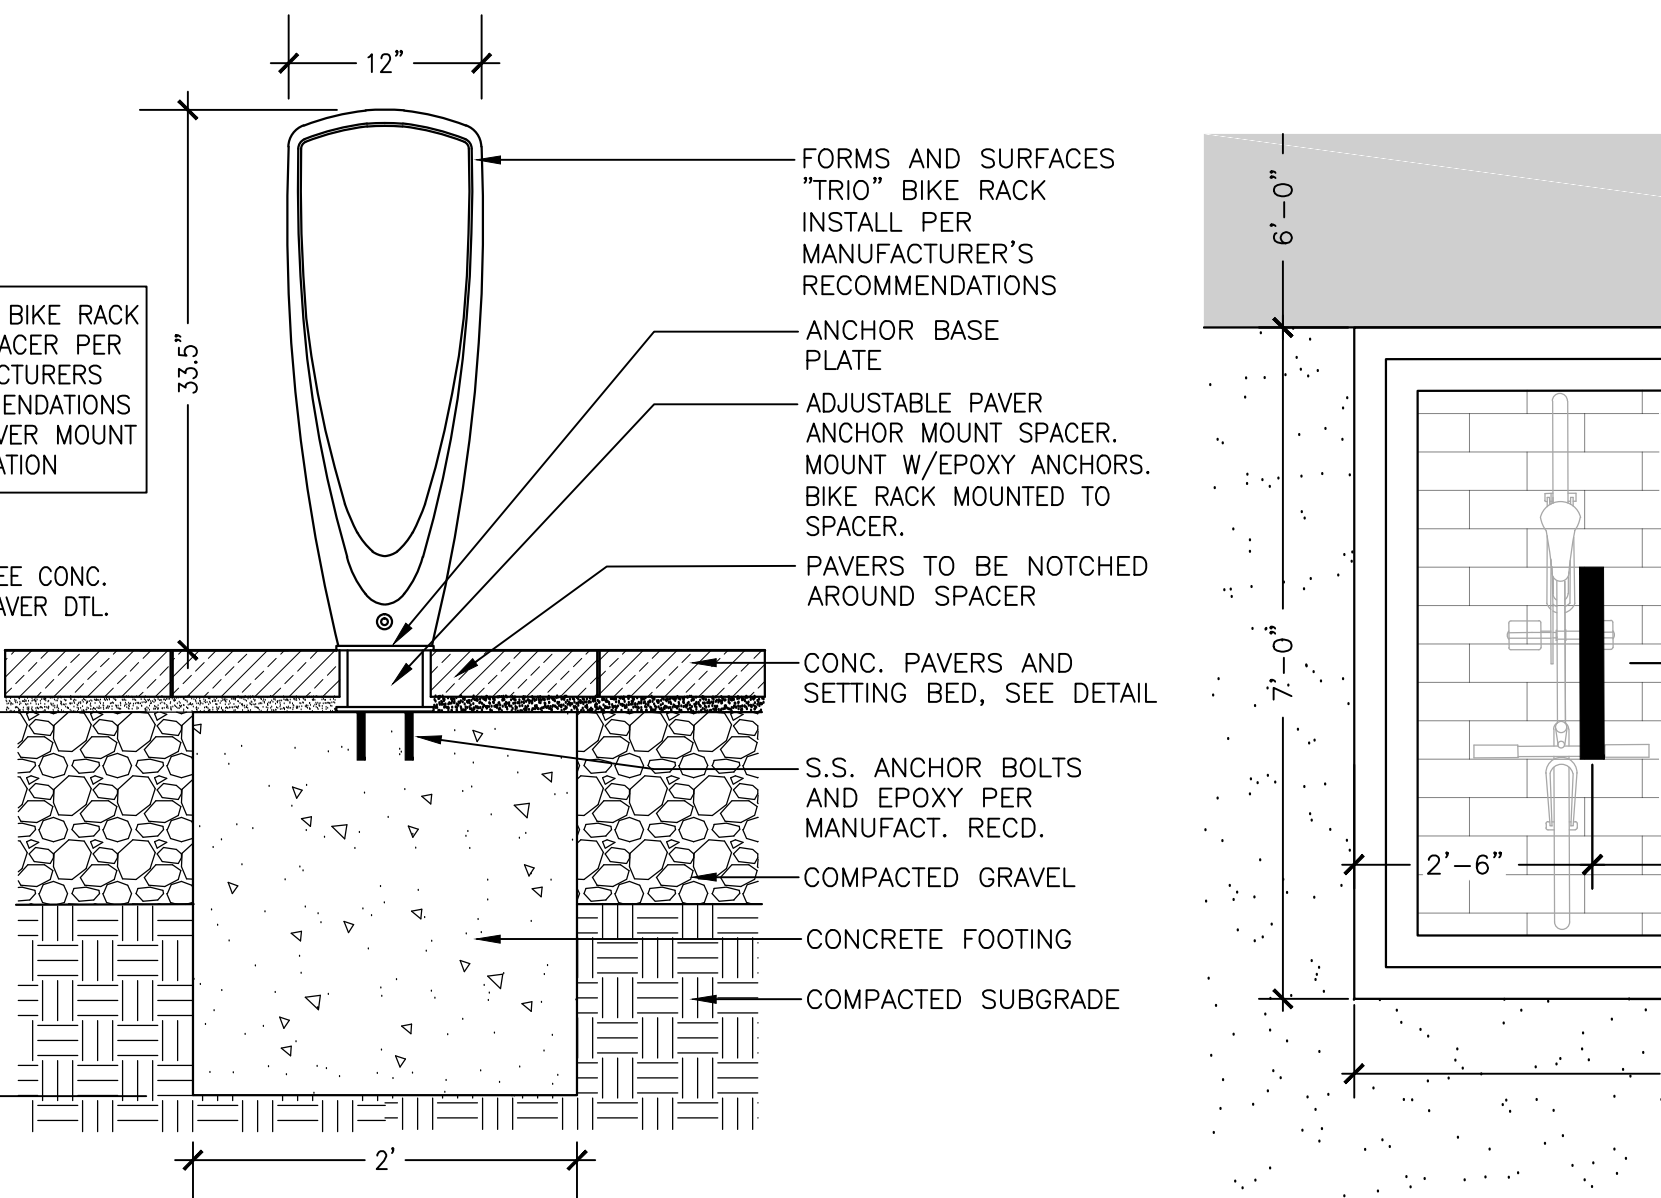


8 BIKE RACK
SCALE: N.T.S.

1. GRANITE SHALL BE WOODBURY GRAY BY SWENSON GRANITE WORKS OR APPROVED EQUAL.
2. CONTRACTOR SHALL SUBMIT SHOP DRAWING OF BENCH FOR APPROVAL BY PROJECT LANDSCAPE ARCHITECT.

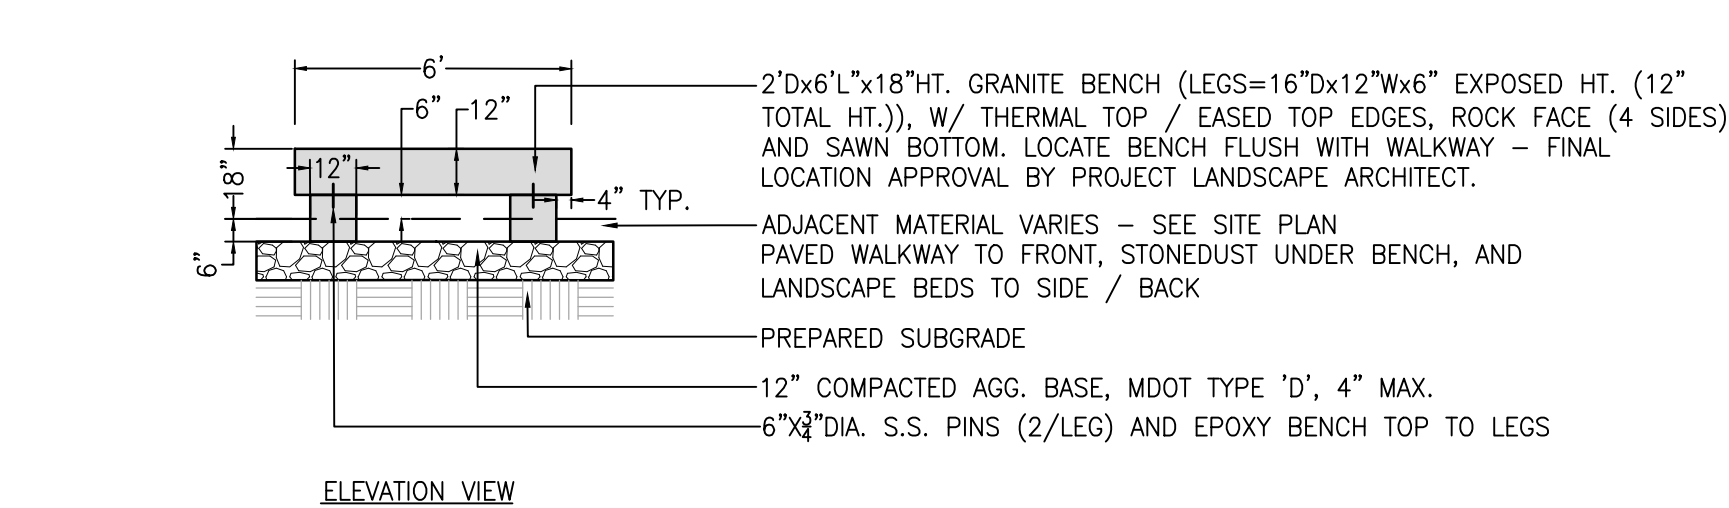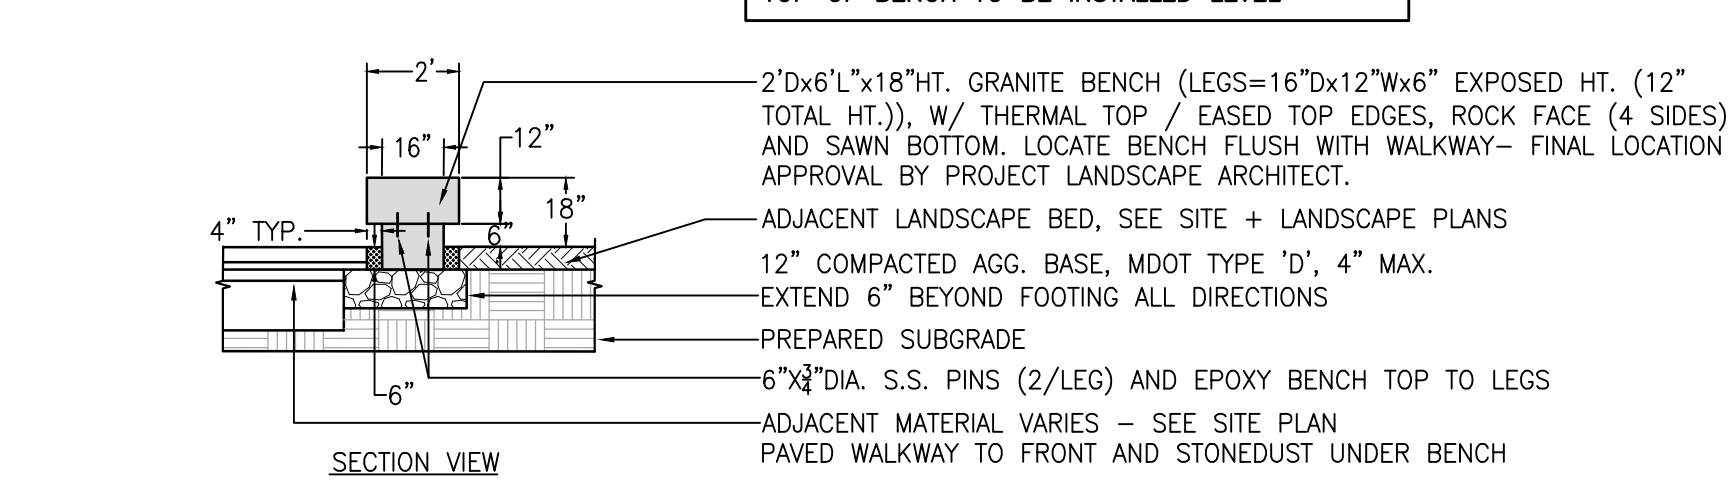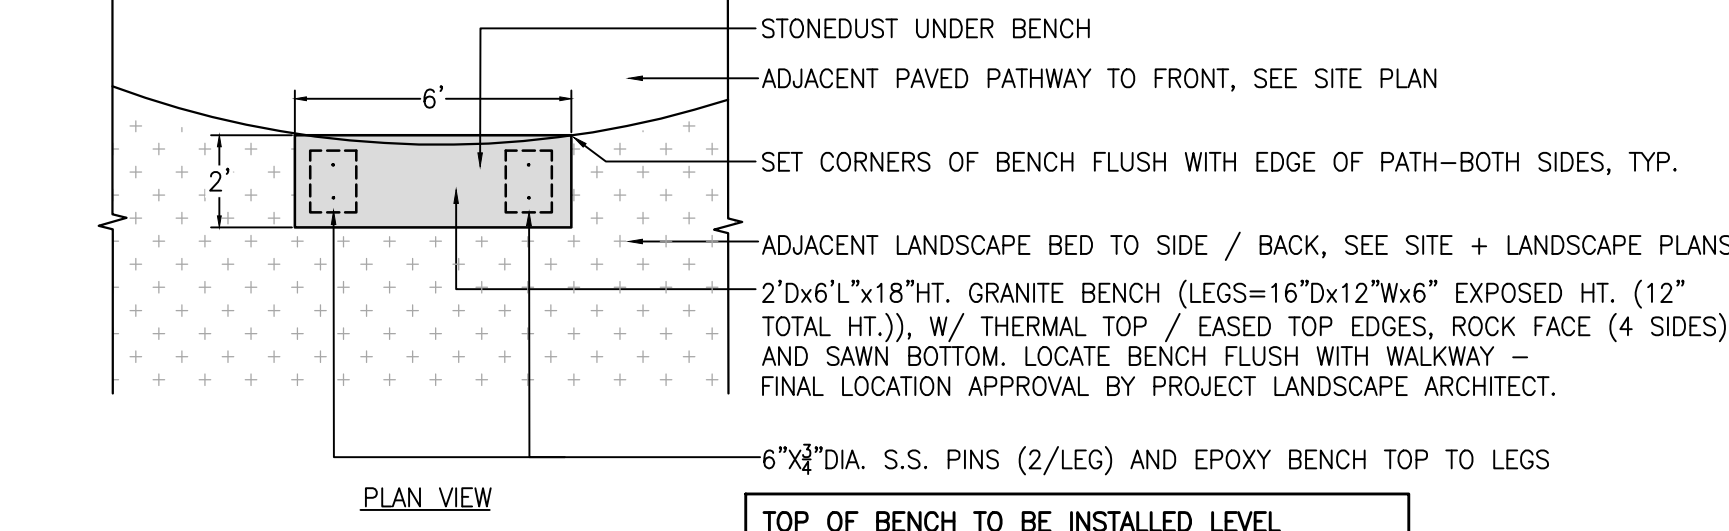


9 BENCH (NEW)
SCALE: N.T.S.

- NOTES:
- 72" BUCKINGHAM FENCE BY JERITH MANUFACTURING COMPANY, INC. OR APPROVED EQUAL.
 - COLOR T.B.D.
 - INSTALL PER MANUFACTURERS RECOMMENDATIONS
1. 100" POST
 2. 72" PICKET
 3. 15 HOLE STRINGER
 4. POST CAP

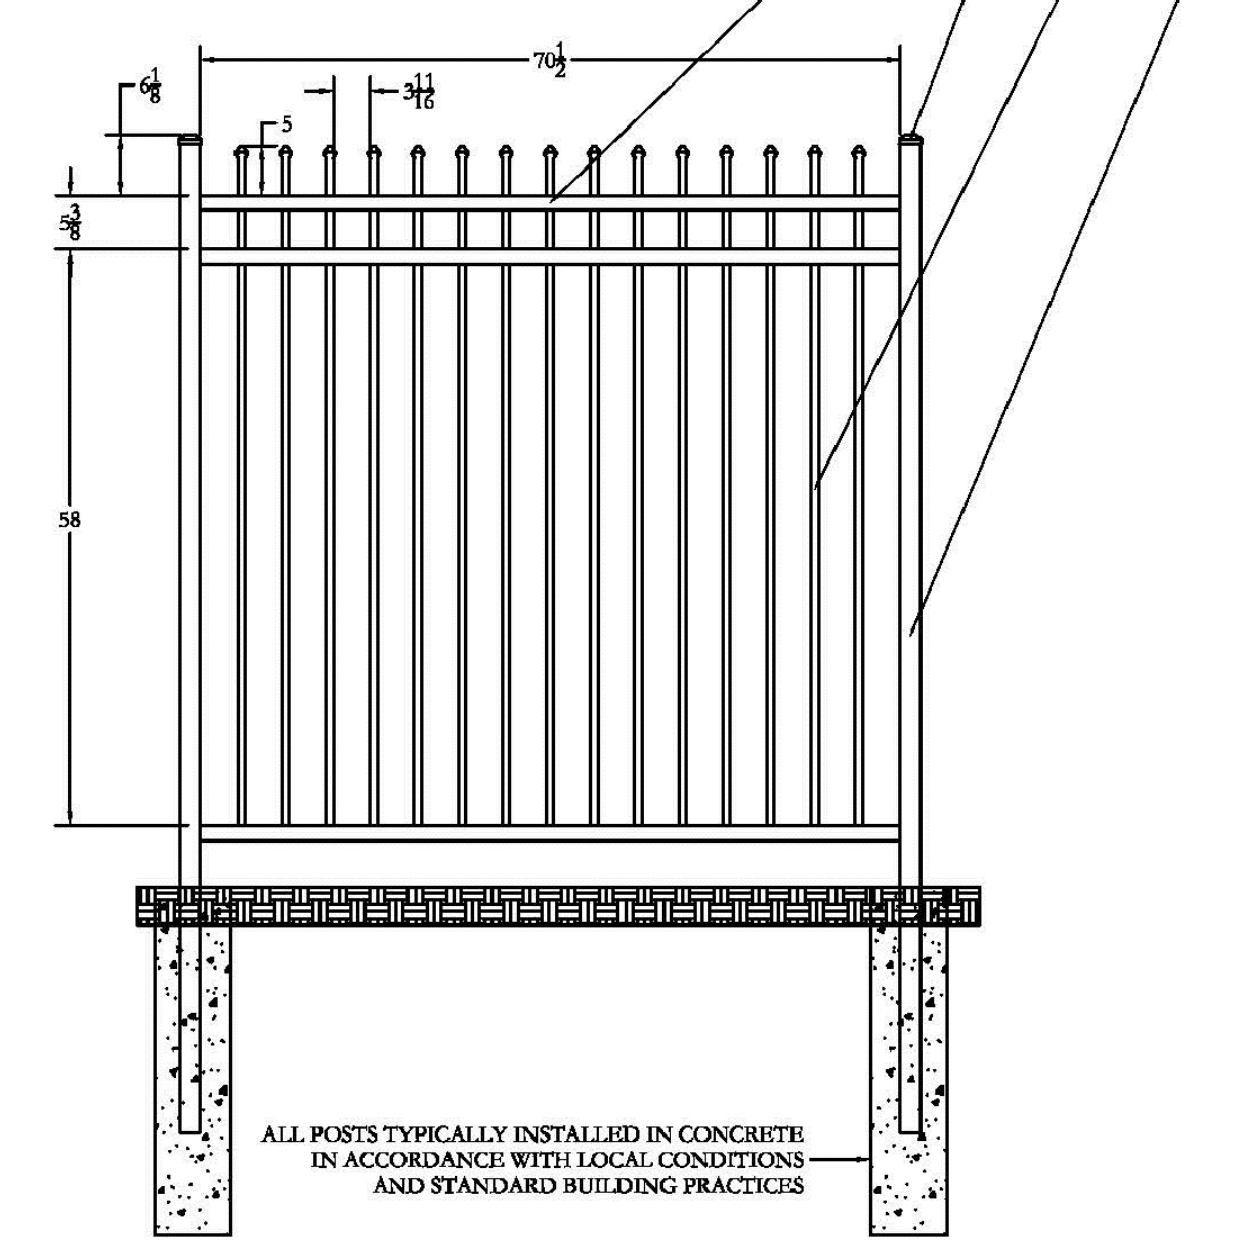


10 ORNAMENTAL METAL FENCE
SCALE: N.T.S.

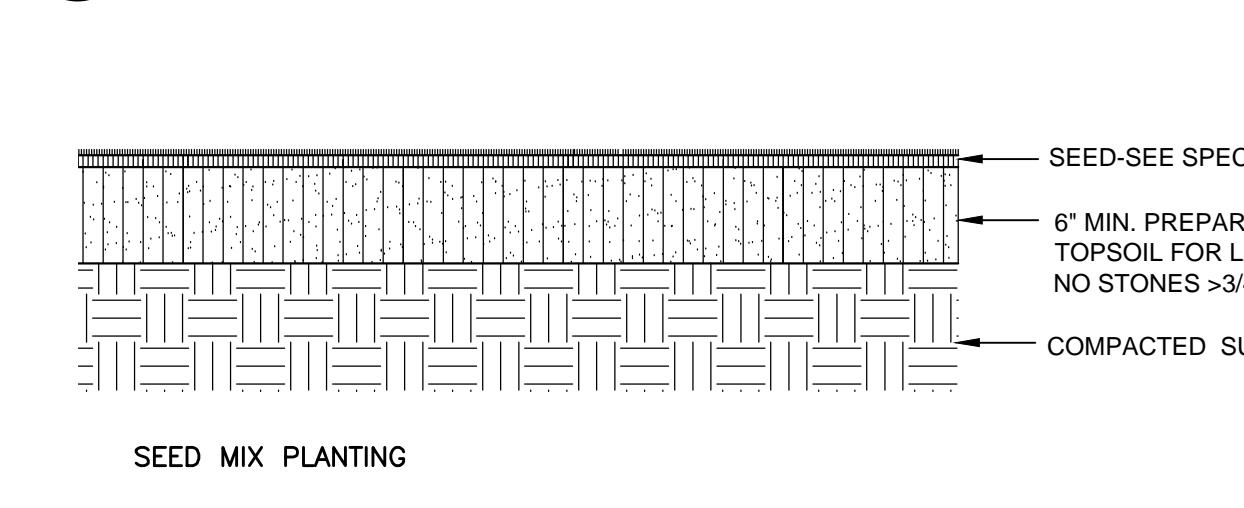


11 LAWN
SCALE: N.T.S.


2 TREE PLANTING
SCALE: N.T.S.

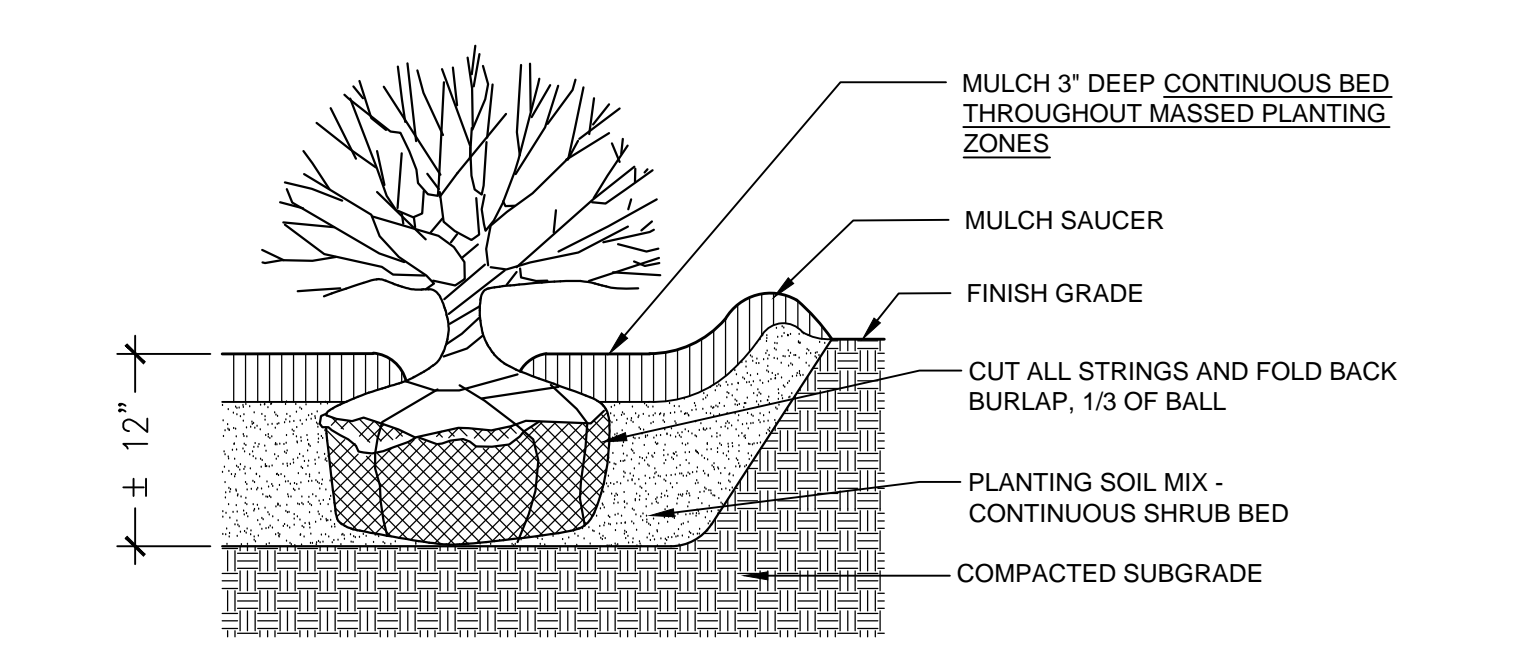

3 SHRUB PLANTING
SCALE: N.T.S.

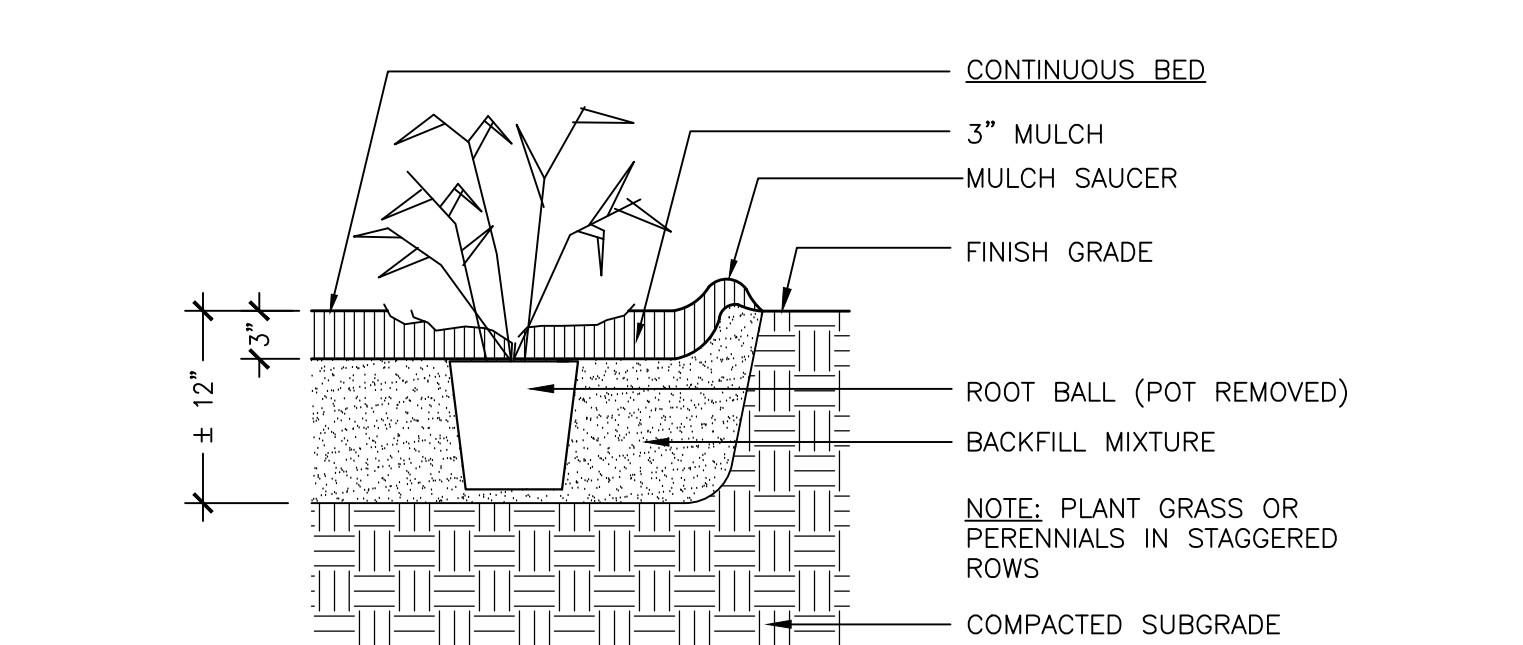

4 PERENNIAL / ORNAMENTAL GRASS PLANTING
SCALE: N.T.S.

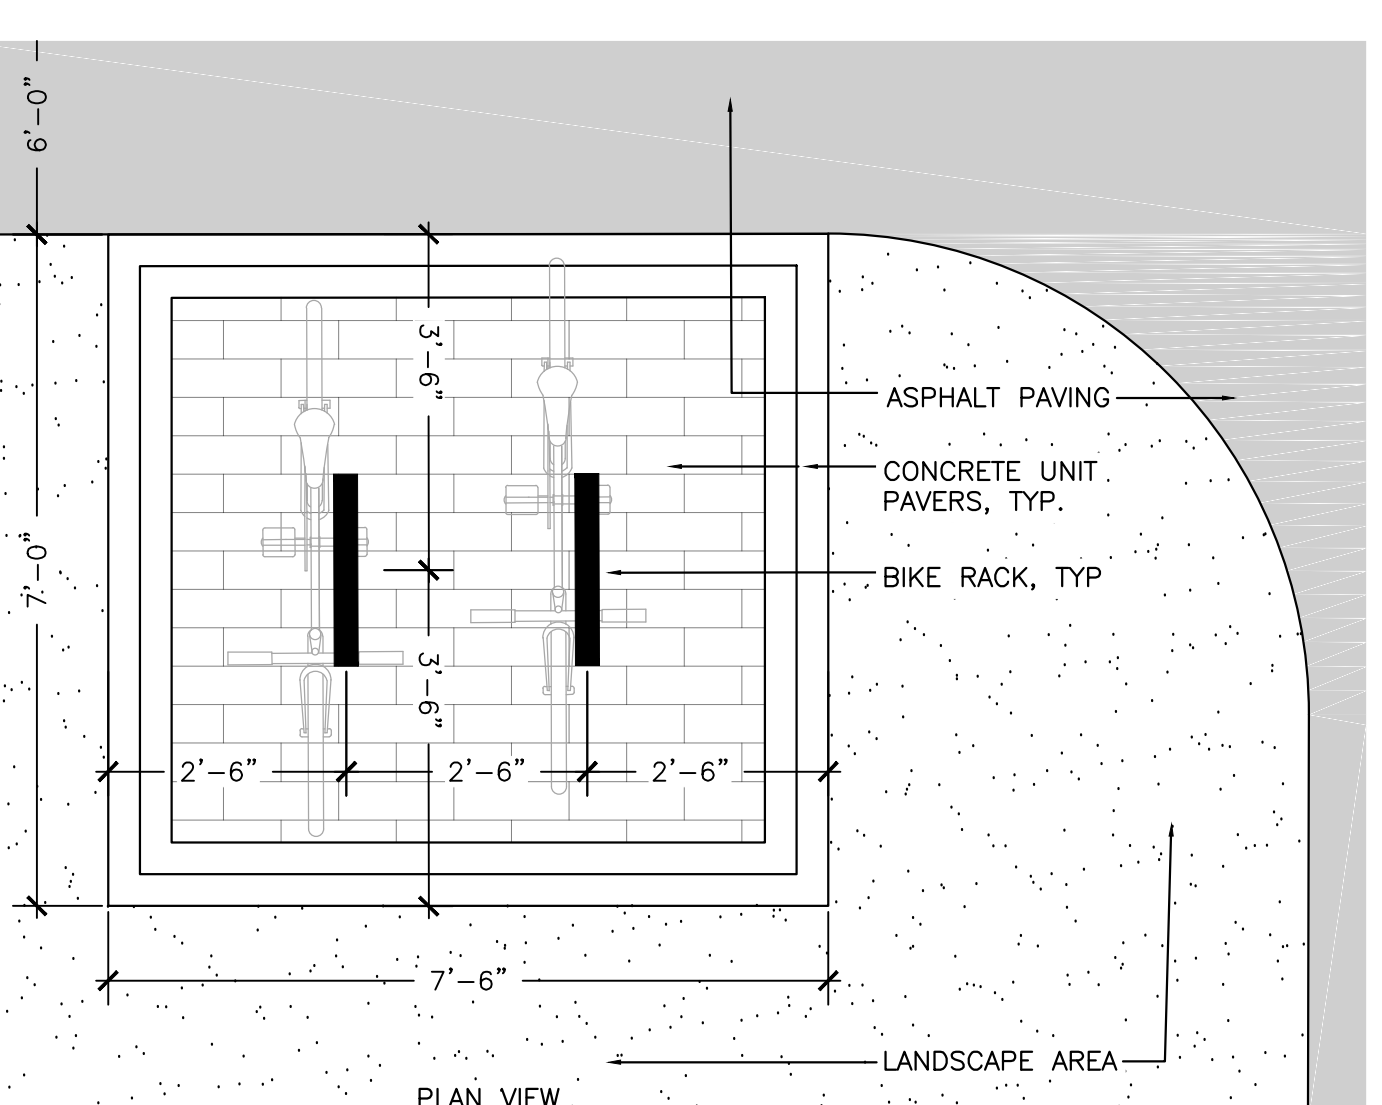

PLAN VIEW