

FOUNDATION & FIRST FLOOR PLAN NOTES:

- TOP OF SLAB = 60'-0" U.N.O. AS SHOWN AS:
- TOP OF EXTERIOR WALL = TOP OF SLAB TYPICAL U.N.O. SUCH AS AT DOORS SHOWN.
- SLAB-ON-GRADE CONSTRUCTION IS 4" THICK U.N.O. WITH 1" DEEP SAWCUT CONTROL JOINTS AT #3007 EACH WAY. SEE SECTIONS AND TYPICAL DETAILS FOR REINFORCEMENT AT SLAB EDGES.
- PROVIDE 1" DEEP SAWCUT CONTROL JOINTS AT 14'-0" MAXIMUM EACH WAY BETWEEN COLUMN LINES AND DIAGONALLY OFF ALL INSIDE SLAB CORNERS WITHIN 12 HOURS OF PLACING.
- ELEV. 1 INDICATES TOP OF FOOTING ELEVATION. COORDINATE REQUIRED TOP OF EXCAVATION WITH FOOTING THICKNESS PER FOOTING SCHEDULE AND SECTIONS.
- FOUNDATION WALL PENETRATIONS NOT SHOWN. OTHER TRACES AND PROVIDE SLEEVES & ANCHOR CORES THROUGH WALLS AS REQUIRED.
- SEE S.300 AND S.301 FOR ALL TYPICAL CONCRETE DETAILS.

ANCHOR ROD TYPE: COLUMN SIZE: TOP OF FOOTING: PIER TYPE: FOOTING SIZE:

PIER SCHEDULE	
MARK	REFERENCE
(P1A)	SEE M15 / S.301 FOR PLAN DETAIL AND M15 / S.300 FOR SECTION
(P1B)	SEE M15 / S.301 FOR PLAN DETAIL AND M15 / S.300 FOR SECTION
(P1C)	SEE M15 / S.301 FOR PLAN DETAIL AND M15 / S.300 FOR SECTION

FOOTING SCHEDULE	
MARK	REFERENCE
F4	4'-0" SQ. x 1'-0" (5) #6 B.E.W.
F5	5'-0" SQ. x 1'-0" (6) #6 B.E.W.
F6	6'-0" SQ. x 1'-0" (7) #6 B.E.W.
F7	7'-0" SQ. x 1'-0" (8) #6 B.E.W.
F8	8'-0" SQ. x 2'-0" (10) #6 B.E.W.
F9	9'-0" SQ. x 2'-0" (10) #6 B.E.W.
F47	4'-0" x 7'-0" x 1'-0" #6 @ 12" B.E.W.

NOTES:

- UNDERSIDE OF COLUMN BASE PLATE ELEVATION IS TO COORDINATE WITH ELEVATION OF LEVEL 100.
- SEE TYPICAL CONCRETE DETAILS FOR ARRANGEMENT OF VERTICAL PIER REINFORCING AND TIES. SEE SECTIONS FOR VERTICAL SPACING OF TIES AND DOWNELS TO FOOTINGS.

KEY PLAN

REV.	DESCRIPTION	DATE
0		00.00.00

PERMIT APPLICATION SUBMISSION 3-18-09


CURRENT ISSUE STATUS:

WBRC ARCHITECTS - ENGINEERS
 WALTER BROWN RICHARDS COMPANY
 1000 W. MAIN ST., SUITE 200
 PORTLAND, ME 04101
 PHONE: 603.761.1111
 FAX: 603.761.1112
 PROJECT: NORTH

OCEAN AVENUE ELEMENTARY SCHOOL
 PORTLAND, ME

FOUNDATION & FIRST FLOOR SLAB PLAN - SEGMENT C

SHEET TITLE: 331610-S-101-C
 PROJECT NO.: 331610
 DRAWING SCALE: 0'
 SCALE: AS NOTED
 PROJECT MANAGER: M.E.J.
 SHEET NO.: S-101-C
 CHECKED BY: J.P.P.

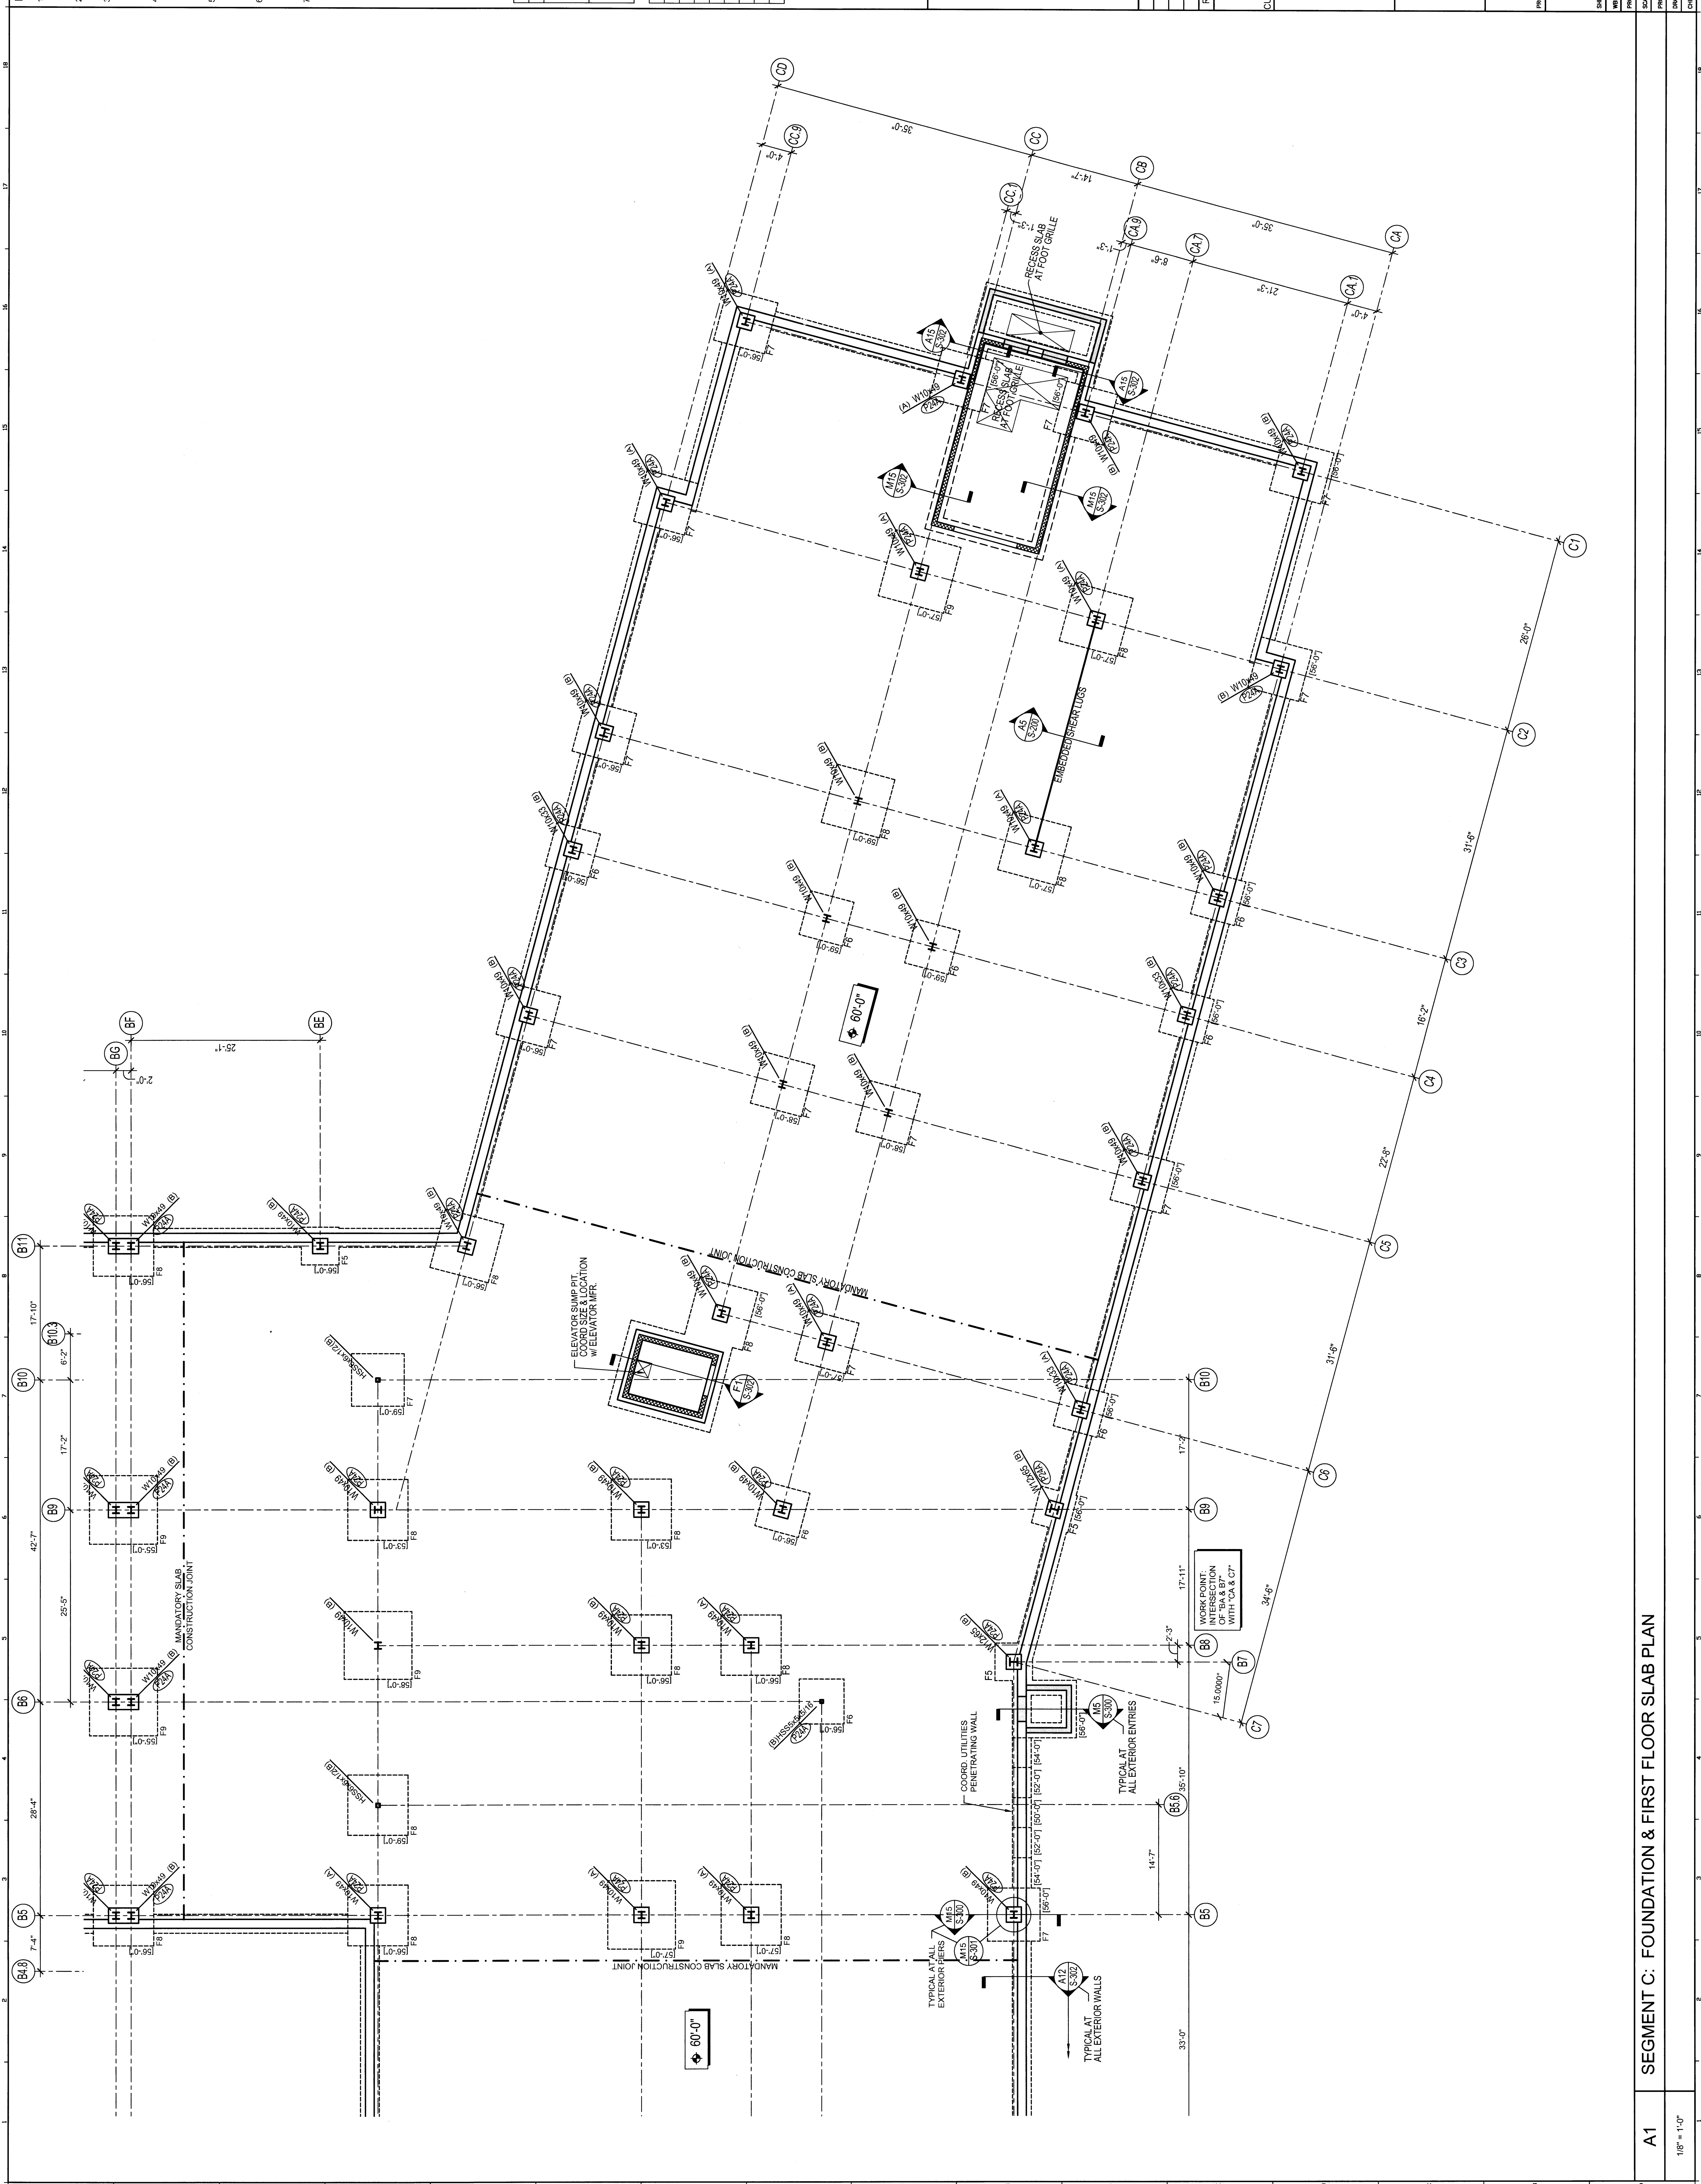

A1 SEGMENT C: FOUNDATION & FIRST FLOOR SLAB PLAN