


REV.	DESCRIPTION	DATE
0		00.00.00

PERMIT APPLICATION  
SUBMISSION 3-18-09  
CURRENT ISSUE STATUS:

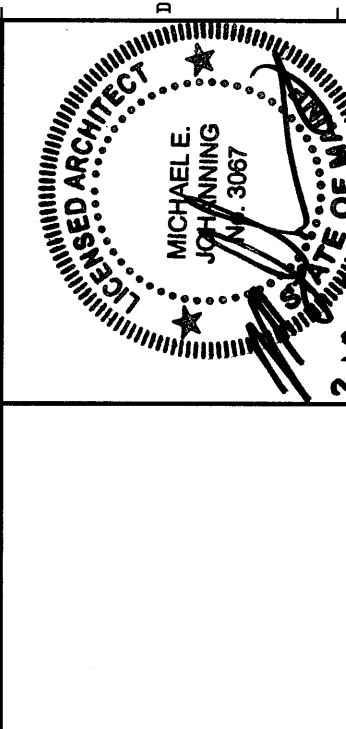

**WBRC**  
ARCHITECTS - ENGINEERS  
1000 W. MAIN ST. SUITE 200  
PORTLAND, ME 04101-2000

OCEAN AVENUE ELEMENTARY SCHOOL  
PORTLAND, ME

PROJECT: WALL SECTIONS

SHEET FILE: 331610  
DWG NO: 331610  
SCALE: 3/4" = 1'-0"  
PROJECT MANAGER: MEJ  
DRAWN BY: TEL  
CHECKED BY: MEJ

SECTION	SCALE	NO.
A1	3/4" = 1'-0"	AE01-A
A2	3/4" = 1'-0"	AE01
A8	3/4" = 1'-0"	AE01-A
A15	3/4" = 1'-0"	AE01
A16	3/4" = 1'-0"	AE01

AE304