

- FINISH PLAN NOTES:**
1. REFER TO ARCHITECTURAL ABBREVIATIONS ON SHEET G1002 FOR ALL ABBREVIATIONS SHOWN.
  2. ABBREVIATIONS IN ADDITION TO THOSE ON G1002 INCLUDE:
  3. CONG. - SEALED CONCRETE
  3. REFER TO FINISH SCHEDULES ON SHEET AF001 FOR MORE INFORMATION.
  4. REFER TO SPECIFICATION FOR PRODUCT INFORMATION.
  5. REFER TO REFLECTED CEILING PLANS ON SHEETS AE100A-AE104C FOR MORE INFORMATION.
  6. REFER TO INTERIOR ELEVATIONS ON SHEETS AE205 TO AE219.
  7. WALL, FLOOR, AND BASE FINISH TRANSITIONS ARE TO OCCUR ON INSIDE CORNERS U.N.O. VERIFY QUESTIONABLE FIELD CONDITIONS WITH ARCHITECT.
  8. REFER TO AF001 FOR TRANSITION DETAILS. INSTALL FINISH MATERIALS TO MATCH FINISH MATERIALS. MATERIAL ABUTS DISSIMILAR FLOORING MATERIAL.
  9. FLOORING CONTRACTORS TO VERIFY LOCATION AND STYLE OF FLOORING TRANSITION STRIPS BEFORE INSTALLATION.
  10. CENTERLINE OF FLOORING TRANSITIONS BETWEEN ROOMS TO OCCUR AT CENTERLINE OF DOOR FRAMES, U.N.O.
  11. ELEVATOR FLOOR TO RECEIVE SCHEDULED FINISH. ALL OTHER FINISHES TO BE SELECTED BY ARCHITECT FOR FINISH SCHEDULES FULL RANGE OF STANDARD FINISH OPTIONS, U.N.O.
  12. PAINT FINISHED METAL PARTS SURFACES (E.G. RAILINGS, PICKETS, HANDRAILS AND METAL PANS, CARRIAGES, MOUNTING BRACKETS, U.N.O.

- FINISH PLAN LEGEND:**
1. SIMULATED CERAMIC TILES TO ROOMS W/ PATTERN ONLY. SEE FINISH SCHEDULE FOR FINISH IN ROOMS WITHOUT SHADING.
  2. SHEET OR ROLL PATTERN DESIGNATION, SEE NOTE 1.
  3. TILE PATTERN DESIGNATION, SEE NOTE 1.
  4. CORNER GUARD LOCATIONS.
  5. CERAMIC TILE MANSCOT EXTENTS. LINE ILLUSTRATES INTENT OF CT WAIN LOCATIONS. CT WAIN TO EXTEND TO HOLLOW METAL FRAMES.

REV.	DESCRIPTION	DATE
0		00.00.00

**PERMIT APPLICATION**  
**SUBMISSION 3-18-09**

CURRENT ISSUE STATUS:




**WBRC ARCHITECTS - ENGINEERS**  
 100 WATER STREET  
 PORTLAND, MAINE 04101-3000  
 PHONE: 603.761.1100  
 FAX: 603.761.1101  
 WWW.WBRC-ARCHITECTS.COM

**OCEAN AVENUE ELEMENTARY SCHOOL**  
 PORTLAND, ME

**FIRST FLOOR FINISH PLAN SEG. C**

SHEET FILE:	33161D-AF101-C
WBRC JOB FILE:	33161D
PROJECT NO.:	AS NOTED
SCALE:	AS NOTED
PROJECT MANAGER:	MEJ
DRAWN BY:	JLR
CHECKED BY:	MEJ
SHEET NO.:	AF101-C

3/8/2009 3:14 PM I:\3301-3400\33161D OCEAN AVE. ELEMENTARY SCHOOL - SD TO CAD\DWG\OCEAN AVENUE ELEMENTARY SCHOOL SHEETS\33161D-AF101-C FIRST FLOOR FINISH PLAN SEG. C.DWG JESSICA BRADY

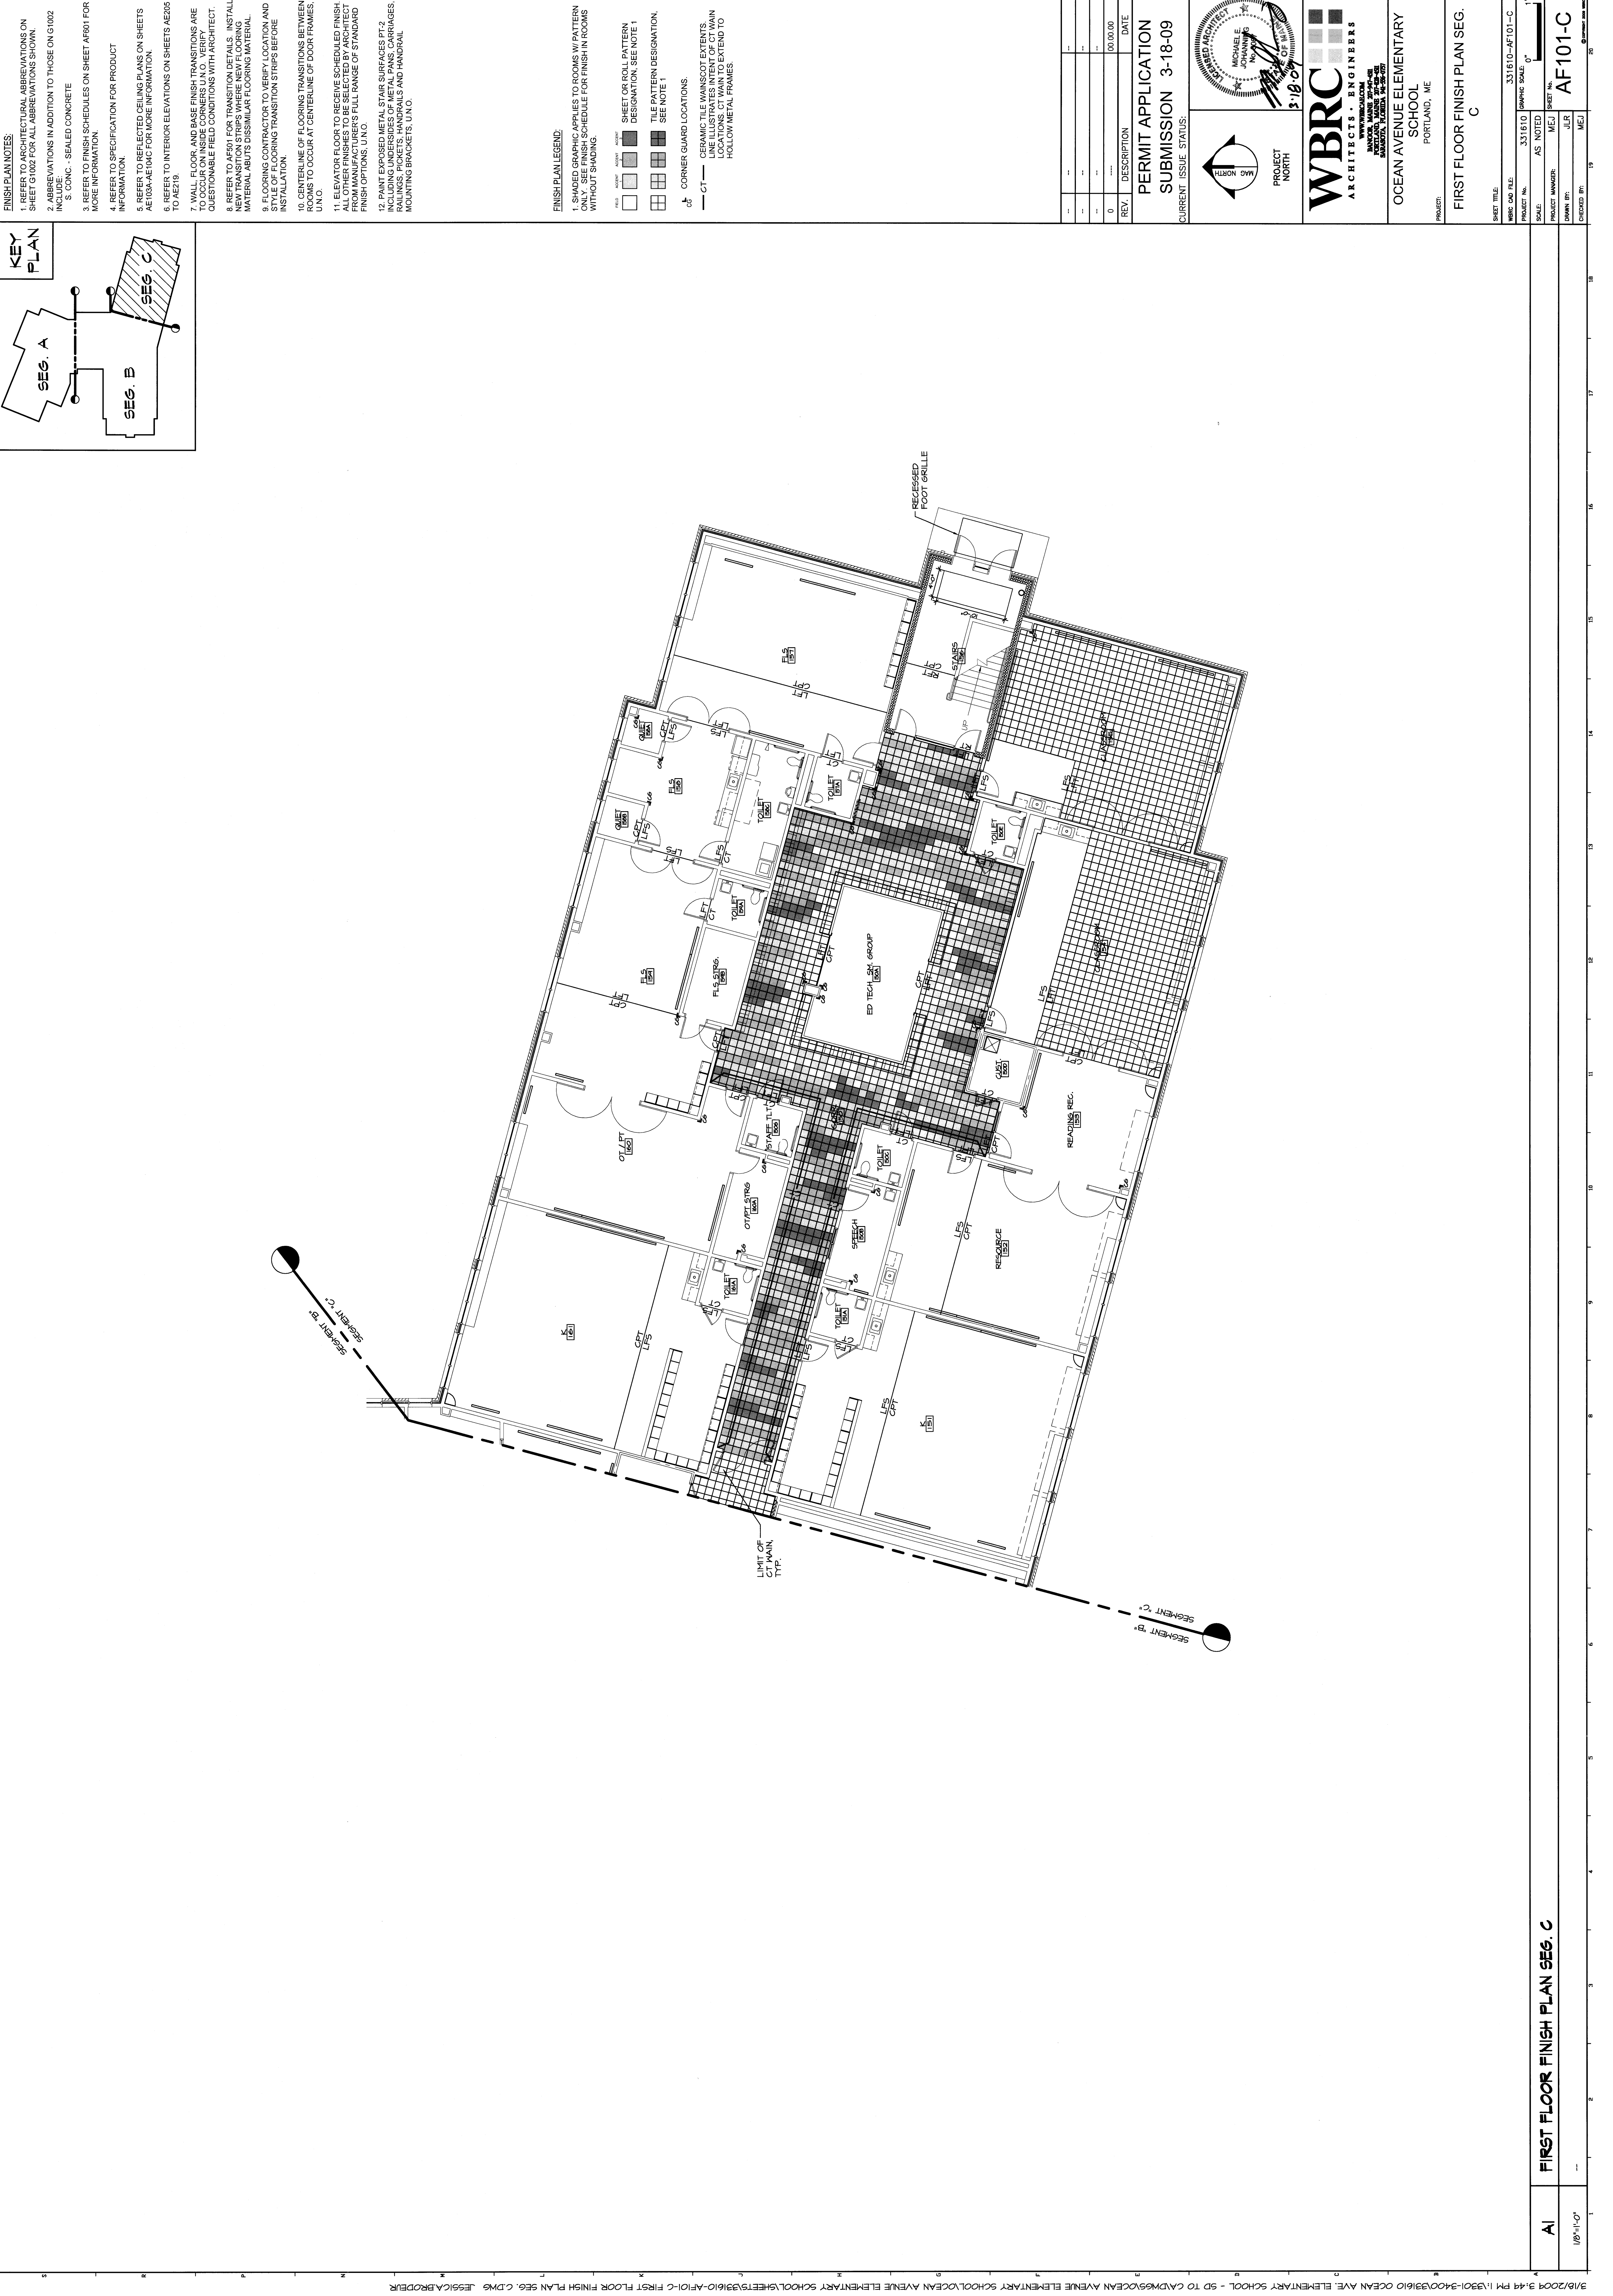

**AI FIRST FLOOR FINISH PLAN SEG. C**

1/8"=1'-0"