


- FINISH PLAN NOTES:**
1. REFER TO ARCHITECTURAL ABBREVIATIONS ON SHEET G1002 FOR ALL ABBREVIATIONS SHOWN.
 2. ABBREVIATIONS IN ADDITION TO THOSE ON G1002 INCLUDE:
 - 5. CONC. - SEALED CONCRETE
 3. REFER TO FINISH SCHEDULES ON SHEET AF801 FOR MORE INFORMATION.
 4. REFER TO SPECIFICATION FOR PRODUCT INFORMATION.
 5. REFER TO REFLECTED CEILING PLANS ON SHEETS AE103A-AE104C FOR MORE INFORMATION.
 6. REFER TO INTERIOR ELEVATIONS ON SHEETS AE205 TO AE219.
 7. WALL, FLOOR, AND BASE FINISH TRANSITIONS ARE TO OCCUR ON INSIDE CORNERS U.N.O. VERIFY QUESTIONABLE FIELD CONDITIONS WITH ARCHITECT.
 8. REFER TO AF801 FOR TRANSITION DETAILS. INSTALL TRANSITION STRIPS WHERE NEW FLOORING MATERIAL ADJUTS DISSIMILAR FLOORING MATERIAL.
 9. FLOORING CONTRACTOR TO VERIFY LOCATION AND INSTALLATION OF FINISHING TRANSITION STRIPS BEFORE INSTALLATION.
 10. CENTERLINE OF FLOORING TRANSITIONS BETWEEN ROOMS TO OCCUR AT CENTERLINE OF DOOR FRAME, U.N.O.
 11. ELEVATOR FLOOR TO RECEIVE SCHEDULED FINISH. ALL OTHER FINISHES TO BE SELECTED BY ARCHITECT FROM MANUFACTURER'S FULL RANGE OF STANDARD FINISH OPTIONS, U.N.O.
 12. PAINT EXPOSED METAL STAIR SURFACES PT.2 FINISH TO MATCH ADJUTING FLOORING MATERIAL. FINISH RAILINGS, PICKETS, HANDRAILS AND HANDRAIL MOUNTING BRACKETS, U.N.O.

- FINISH PLAN LEGEND:**
1. SHAVED GRAPHIC APPLIES TO ROOMS W/ PATTERN TO BE APPLIED TO SCHEDULE FOR FINISH IN ROOMS WITHOUT SHADING.
 2. SHEET OR ROOM PATTERN DESIGNATION, SEE NOTE 1.
 3. TILE PATTERN DESIGNATION, SEE NOTE 1.
 4. CORNER GUARD LOCATIONS.
 5. REMAINS TILE MANUFACTURER'S LINE ILLUSTRATES INTENT OF CT WAIN LOCATIONS. CT WAIN TO EXTEND TO HOLLOW METAL FRAMES.

REV.	DESCRIPTION	DATE
0		00.00.00

PERMIT APPLICATION
SUBMISSION 3-18-09

CURRENT ISSUE STATUS:

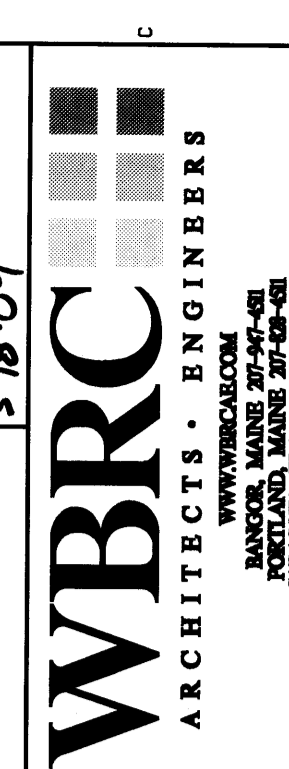

OCEAN AVENUE ELEMENTARY
 SCHOOL
 PORTLAND, ME

SECOND FLOOR FINISH PLAN
SEG. C

SHEET TITLE: SECOND FLOOR FINISH PLAN SEG. C

WBRC JOB FILE: 331610 DRAWING SCALE: 1/8" = 1'-0"

PROJECT No.: 331610

AS NOTED

PROJECT MANAGER: MEJ

DRAWN BY: JLR

CHECKED BY: MEJ

SHEET No.: **AF102-C**



AI SECOND FLOOR FINISH PLAN SEG. C

1/8" = 1'-0"