


Domingo T.

FIRST FLOOR PLAN

Drawing - CUSTOMERS area where renovation will take place
A:1:001

48' wide x 68' long

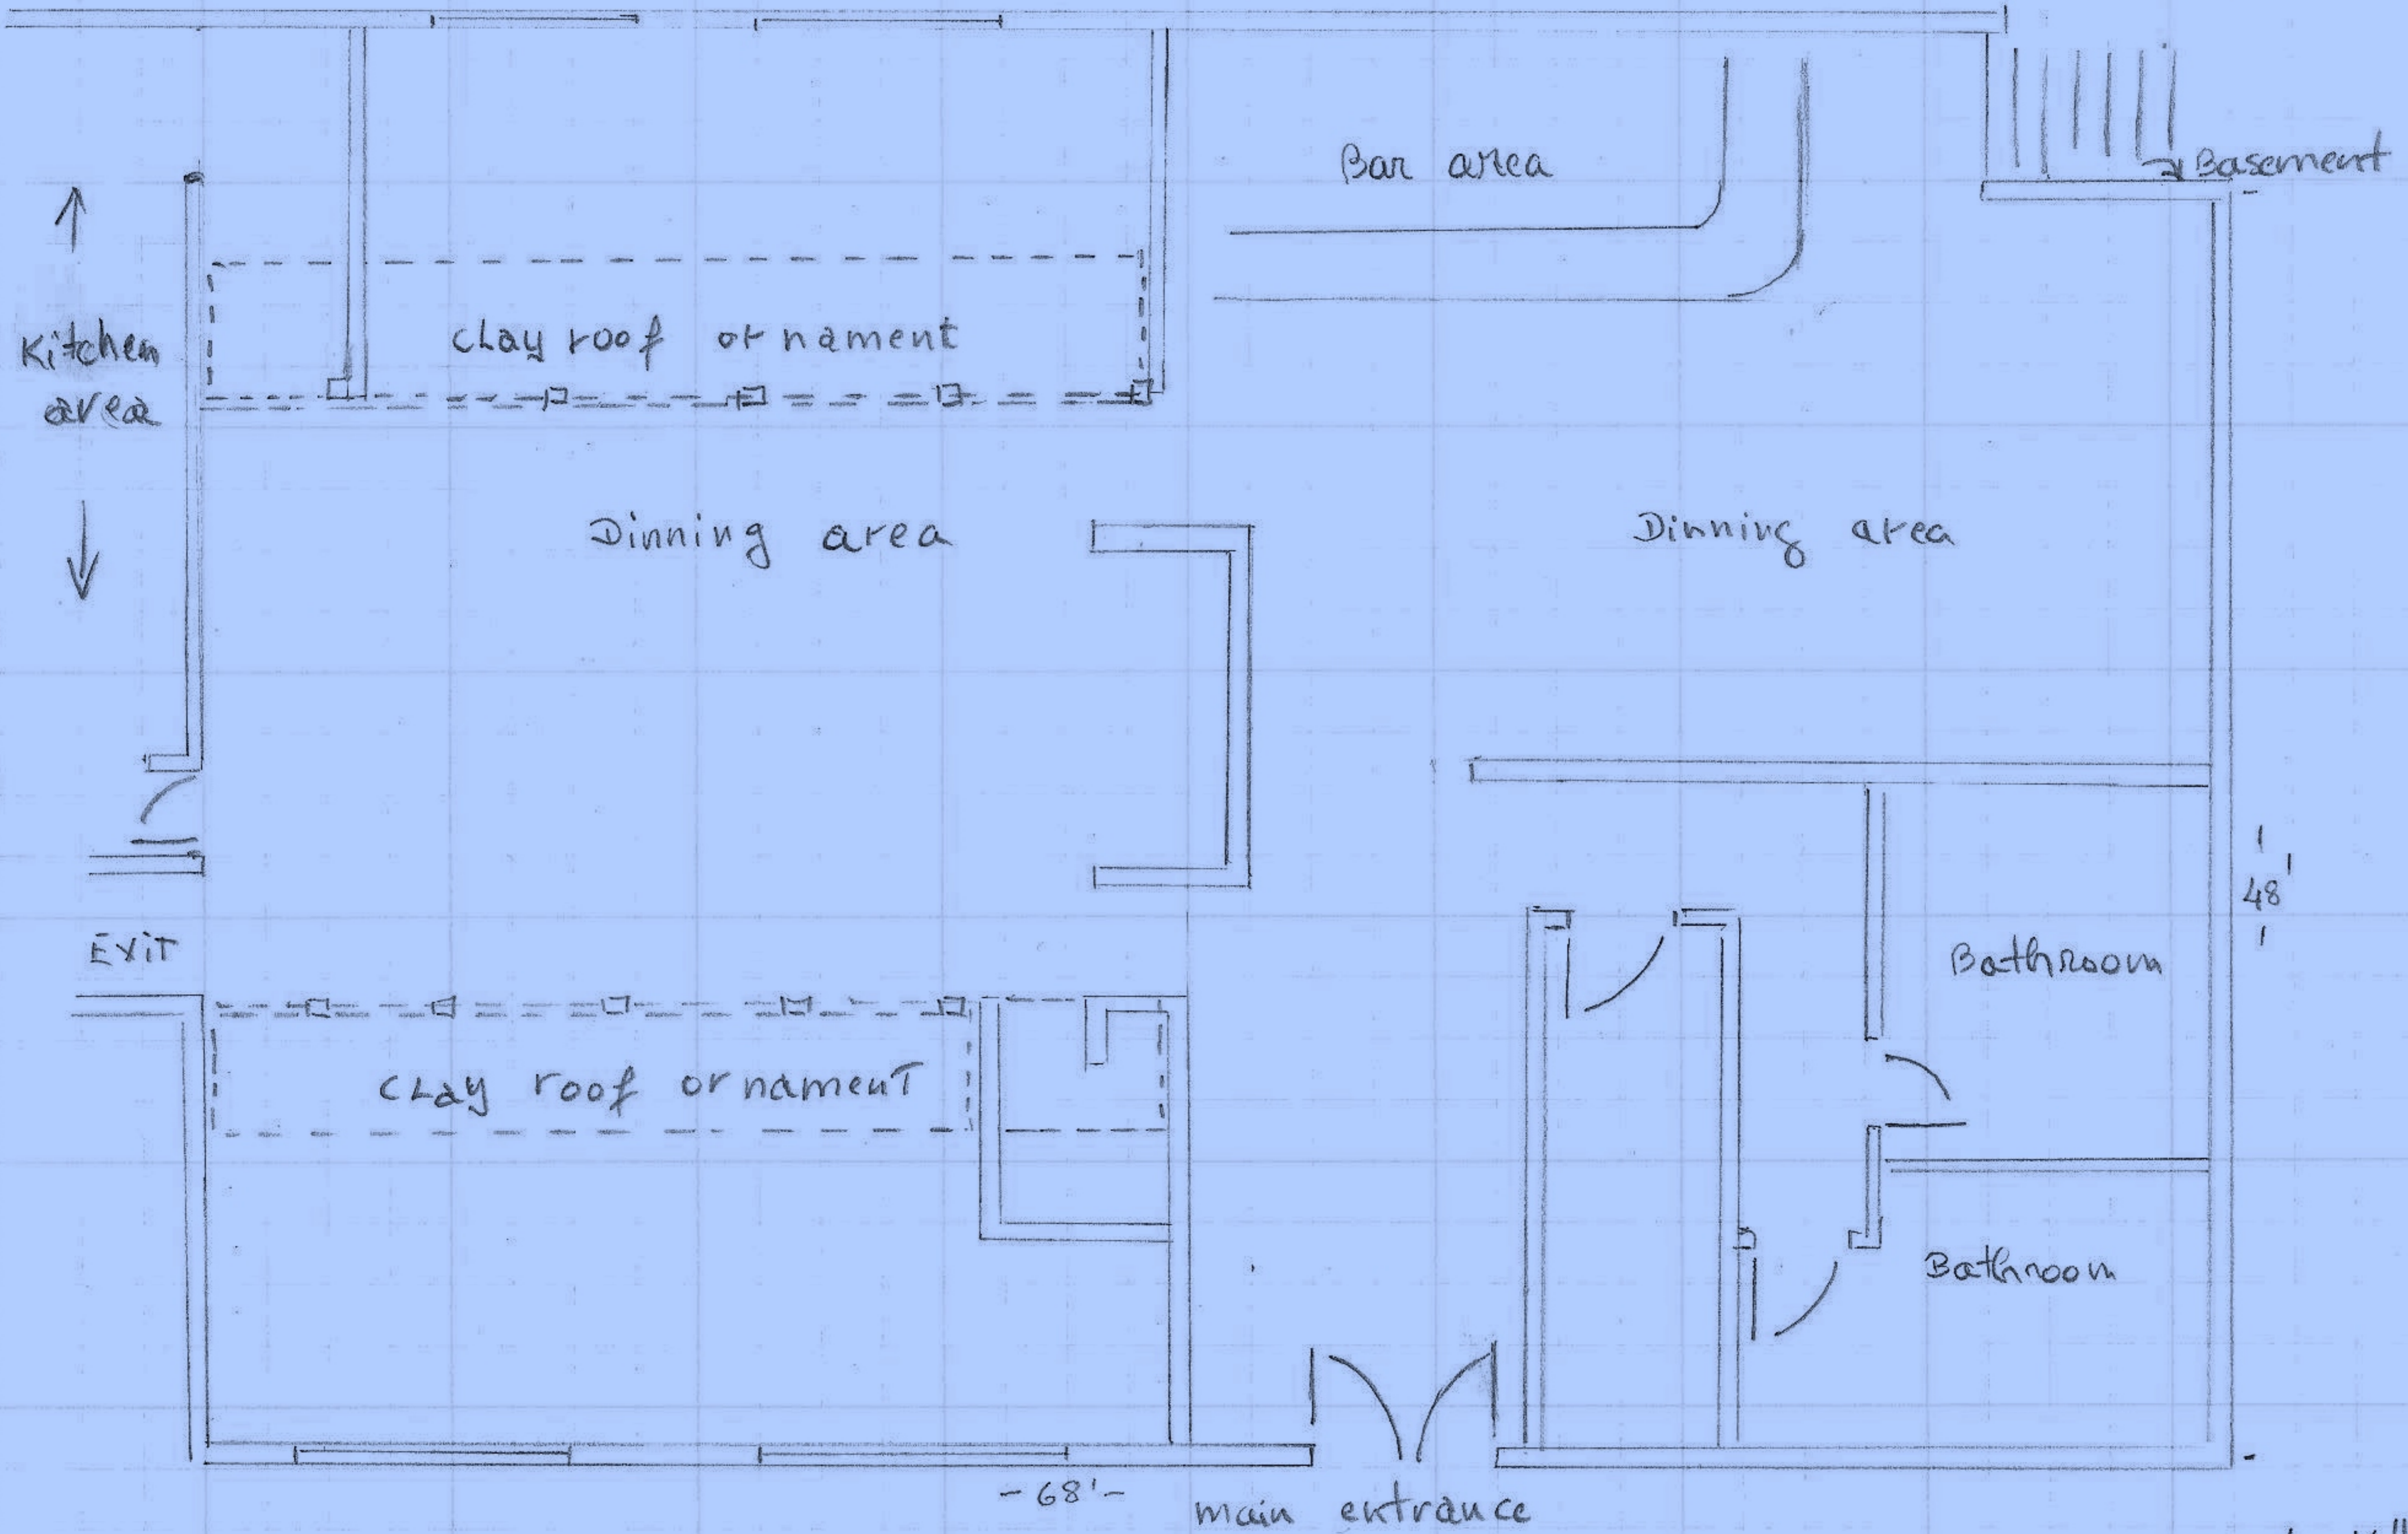

scale 1/8" = 1'0"