MARK QTY.	DESCRIPTION / MFGR	PRODUCT CODE	REMARKS	FURN. BY	INST. BY
1	1' STAINLESS STEEL DOUGH SPACER W/ LEGS	SEE E&S	4" BACKSPLASH/ LEG ASSEMBLY 22314D		
2	2' STAINLESS STEEL DOUGH SPACER (WITH LEGS)	PC 273160	4" BACKSPLASH/ LEG ASSEMBLY 22314D		
3	3' STAINLESS STEEL DOUGH SPACER W/ LEGS	PC 273161	4" BACKSPLASH/ LEG ASSEMBLY 22314D		
4 1	4' STAINLESS STEEL DOUGH COUNTER W/ LEGS	PC 273162	4" BACKSPLASH	E&S	GC
5	5' STAINLESS STEEL DOUGH COUNTER W/ LEGS	PC 273163	4" BACKSPLASH		
6	6' STAINLESS STEEL DOUGH COUNTER W/ LEGS	SEE E&S	4" BACKSPLASH		
7	45 DEGREE ROLL TABLE W/ 4" BACKSPLASH	PC 273167	4" BACKSPLASH		
8 1	UNIVERSAL CORNER STAINLESS STEEL DOUGH COUNTER W/ LEGS	PC 273165	4" BACKSPLASH	E&S	GC
9	4' MAKELINE	SEE E&S			
10 2	6' MAKELINE LCP (LEFT SIDE COMPRESSOR)	SEE E&S		E&S	GC
11	CORNMEAL CATCHER	PC 273021			
12 1	BOFI 3270 XLT TRIPLE STACK CONVEYOR OVENS	SEE E&S	SPLIT BELT DRIVE ONE OVEN	E&S	GC
13	EXISTING EXHAUST HOOD SYSTEM	EXISTING			
14	PULSE TELEPHONE EQUIPMENT BOX W/ HINGED ACCESS DOORS	2,1011110	PWD W/ WHITE P. LAM		
15 2	MENU BOARD - 37"-55" MONITOR 1080p & HDMI COMPATIBLE	SEE POMEROY	RECOMMEND LG 43SE3B OR LG 49SE3B	POMEROY	GC
16 1	PIZZA TRACKER - 37"-55" MONITOR 1080p & HDMI COMPATIBLE	SEE POMEROY	WITH HP T620 THIN CLIENT	PULSE	GC
17a 3	PULSE TELEPHONE / ORDER STATION - WALL MOUNTED	SEE PULSE	WALL MOUNTED	PULSE	GC
17b	PULSE TELEPHONE / ONDER STATION - WALL MOUNTED PULSE TELEPHONE / DRIVER DISPATCH / CUT STATION - WALL MOUNTED	SEE PULSE	ADDL. DATA FOR PRINTER	, OLOL	40
17c 3	PULSE TELEPHONE / ORDER STATION - POS COUNTER	SEE PULSE	POS COUNTER/ADDL. DATA FOR PRINTER	DIII SE	GC
$ \leftarrow$	DOUGH / MAKELINE MONITOR - POLE MOUNTED ABOVE	SEE PULSE	1 00 COUNTLIVADUL. DATA FOR PRINTER	PULSE	GC
\prec	CALIFORNIA SAFE WITH DIGITAL LOCK/TIME DELAY	-	20" TALL DUE TO ELEC. & CASH DRAWER		GC
18 1	METAL CASH DRAWER W/ REMOVABLE TILL	EXISTING PC 313661		E&S	GC
\prec		PC 312661	MTL. BRACKET KIT REQ'D PC 284008	EQO	GC
20	30" SINGLE DOOR VISI-COOLER	SEE COKE		COVE	00
21 1	GDM-41-LD - 47-1/8" x 29-5/8" x 78-5/8"	SEE COKE		COKE	GC
22 1	COKE COOLER GDM15-RETR (RETRO COKE COOLER)	SEE COKE		COKE	GC
23 1	8' CUT TABLE RETROFIT OVERSHELF	SEE E&S		E&S	GC
24	60" ROUTE STAND W/ (3) 54" HEAT LAMPS (PC320815)	PC 320810			
25	2' DRIVERS TABLE	PC 22141D			
26	3' DRIVERS TABLE	PC 22140D			
27	8' x 12' NOMINAL WALK-IN COOLER BOX W/OUT FLOOR	SEE E&S			
28	SEARS KENMORE ALL-IN-ONE WASHER/DRYER	SEE E&S			
29	SEARS KENMORE SIDE BY SIDE WASHER	SEE E&S			
30	SEARS KENMORE SIDE BY SIDE DRYER	SEE E&S			
31	STAINLESS STEEL 3-COMPARTMENT SINK	PC 28102			
	3-COMP. SINK, WASTE LEVER	PC 383050			
	3-COMP. SINK, ECONOMY SPRAYER W/ ADD-ON FAUCET	PC 383011			
	3-COMP. SINK, WALL BRACKET FOR ECONOMY SPRAYER	PC 28108			
32	COMPLETE 3-COMP. SINK WALL STORAGE SYSTEM	PC 411956			
33	STAINLESS STEEL HANDSINK W/2 WRIST HANDLES & BACKSPLASH	PC 383101	W/ SPLASH GUARDS, BOTH SIDES		
	LIQUID SOAP DISPENSERS	PC 244006			
	HAND SANITIZER DISPENSER	SEE E&S			
	PAPER TOWEL DISPENSER	SEE E&S			
	TRASH CAN W/ LID (PC7031)	PC 7030			
34	MOLDED STONE MOP SINK	PC 28096			
35	WALL-MOUNTED INSTANTANEOUS WATER HEATER				
36	4' STAINLESS WORK TABLE	PC 326031			
37	5' STAINLESS WORK TABLE	PC 22289			
38	18" x 36" OLYMPIC SHELVING	PC 411960	BRUSHED NICKEL IF IN CUSTOMER VIEW		
39	18" x 48" OLYMPIC SHELVING	PC 411961	BRUSHED NICKEL IF IN CUSTOMER VIEW		
40	18" x 60" OLYMPIC SHELVING	PC 411962	BRUSHED NICKEL IF IN CUSTOMER VIEW		
41	18" x 72" OLYMPIC SHELVING	PC 411963	BRUSHED NICKEL IF IN CUSTOMER VIEW		
42	24" x 24" OLYMPIC SHELVING	PC 411964	BRUSHED NICKEL IF IN CUSTOMER VIEW		
43	24" x 36" OLYMPIC SHELVING	PC 411965	BRUSHED NICKEL IF IN CUSTOMER VIEW		
44	24" x 48" OLYMPIC SHELVING	PC 411966	BRUSHED NICKEL IF IN CUSTOMER VIEW		
45	24" x 60" OLYMPIC SHELVING	PC 411967	BRUSHED NICKEL IF IN CUSTOMER VIEW		
46	20" x 36" HEAVY DUTY DUNNAGE RACK	PC 462452			
47	20" x 48" HEAVY DUTY DUNNAGE RACK	PC 462453			
48	24" x 36" HEAVY DUTY DUNNAGE RACK	PC 462450			
49		1			-
\prec	24" x 48" HEAVY DUTY DUNNAGE RACK	PC 462451			
50	16 COMPARTMENT LOCKER	PC 26610			
51	BUILT-IN MANAGER'S DESK (WITH A.D.A. KNEE CLEARANCE)	DC 06404	(E) DAVO TO DE ATTAOLIES TOOFTUS		
52	MODULAR METAL DROP BOX	PC 8610A	(5) BAYS TO BE ATTACHED TOGETHER		-
53	COKE FOUNTAIN BEVERAGE DISPENSER W/ ICE MACHINE ABOVE	SEE COKE			Ь

NOTE: ONLY ITEMS WITH QUANTITY LISTED ARE APPLICABLE TO THIS PROJECT.

E&S = DOMINO'S PIZZA EQUIPMENT AND SUPPLY PULSE = DOMINO'S PIZZA POINT OF SALE SYSTEM

MARK	QTY.	DESCRIPTION	PRODUCT CODE	REMARKS	FURN. BY	INST. B
CC-01)	1	TRANSACTION COUNTER (33.5" DEEP)	PC 273310		E&S	GC
CC-02)		18" POS FILLER CABINET (33.5" DEEP)	PC 273306			1
CC-03)		24" POS FILLER CABINET (33.5" DEEP)	PC 273307			
CC-04)	2	30" POS FILLER CABINET (33.5" DEEP)	PC 273308		E&S	GC
CC-05)	1	36" POS FILLER CABINET (33.5" DEEP)	PC 273309		E&S	GC
CC-06)		WEDGE CABINET (33.5" DEEP)	PC 273311			1
CC-07)		HOT HOLD CABINET BASE	PC 273312			1
CC-08)	1	8' STAINLESS DOUGH TABLE - PIZZA THEATER	PC 273100	4" BACKSPLASH	E&S	GC
CC-09	3	POS MOUNTS	PC 284007		E&S	GC
CC-10		7' CUT TABLE - PIZZA THEATER	PC 273117	W/ OVERSHELF (PC 273128)		
CC-11)		SOLID STAINLESS BOX SHELF - 3 REQ.	PC 273119	W/ (4) 54" ERECTA POSTS (PC 273166)		
CC-12		BEVERAGE COUNTER	PC 284043/ PC 284042	TRASH ON RIGHT/ TRASH ON LEFT		
CC-13		BEVERAGE COUNTER TOP ORGANIZER	SEE E&S			
CC-14)		UNIVERSAL SNEEZE GUARD POLE KIT (SET OF 8)	PC 284020	G.C. TO PROVIDE GLASS		
CC-15	2	SNEEZE GUARD POLE END (INDIVIDUAL)	PC 284300	G.C. TO PROVIDE GLASS	E&S	GC
CC-16)	3	SNEEZE GUARD POLE CENTER/CORNER (INDIVIDUAL)	PC 284301	G.C. TO PROVIDE GLASS	E&S	GC
CC-17)		45° PREFAB MODULAR SOFFIT	PC DOM AA-15 060	PRE-FABRICATED SOFFIT OPTIONAL:		
CC-18)		48" x 24" x 8" PREFAB MODULAR SOFFIT	PC DOM AA-15 010	SEE E&S FOR SOFFIT ACCESSORIES		
CC-19		48" x 36" x 8" PREFAB MODULAR SOFFIT	PC DOM AA-15 020			
CC-20		48" x 48" x 8" PREFAB MODULAR SOFFIT	PC DOM AA-15 030			
CC-21)		48" x 60" x 8" PREFAB MODULAR SOFFIT	PC DOM AA-15 040			
CC-22		48" x 96" x 8" PREFAB MODULAR SOFFIT	PC DOM AA-15 050			
CC-23)	3	CORIAN LEDGE SUPPORT COLUMN	SEE E&S	SUPPORT FOR CORIAN WAITING LEDGE	E&S	GC

NOTE: ONLY ITEMS WITH QUANTITY LISTED ARE APPLICABLE TO THIS PROJECT.

NOTE: SOFFIT LAYOUT/ACCESSORIES FOR DESIGN INTENT ONLY. FINAL EQUIPMENT ORDER TO BE BASED ON MANUFACTURER'S SPECIFICATIONS.

	FURNITURE SCHEDULE							
MARK	QTY.	DESCRIPTION / MFGR	PRODUCT CODE	REMARKS	FURN. BY	INST. BY		
FN-01	14	DINING CHAIR (18" SEAT HEIGHT)	PC 318080	DINING ROOM	E&S	GC		
FN-02	5	COUNTER STOOL (25" SEAT HEIGHT)	PC 318081	WAITING LEDGE	E&S	GC		
FN-04	2	DINING TABLE TOP AND 1 BASE: 36" x 24"	PC 284015/284016	DINING ROOM	E&S	GC		
FN-05	4	DINING TABLE TOP AND 2 BASES: 36" x 48"	PC 284017/284018	DINING ROOM	E&S	GC		
FN-06	1	BENCH - 3 SEAT	PC 284014	WAITING AREA (60" LONG)	E&S	GC		
FN-07)	BENCH - 3 SEAT- SECURITY STORE	SEE E&S	SECURITY STORE (61.25" LONG)				
FN-08	1	INTERIOR TRASH CAN - 36 GALLON 20" X 20" X40"	PC 273030/273031	BASE AND TOP/ TOP ONLY FITS (E) BASE	E&S	GC		
FN-11	3	48" SINGLE BOOTH SECTION	PC 284011	INTERIOR SEATING AREA	E&S	GC		
FN-12)	WALL BOOTH SEATING (SEE PLAN FOR LENGTHS)	PC 284013	INTERIOR SEATING AREA				
FN-13)	48" DOUBLE BOOTH SEATING	PC 284012	INTERIOR SEATING AREA				
FN-14)	EXTERIOR TRASH CAN - 55 GALLON	PC 273016	EXTERIOR DINING AREA				
FN-15)	30" ROUND OUTDOOR TABLE WITH BASE: SEATS 2	PC 318070/318071	EXTERIOR DINING AREA				
FN-16)	36" SQUARE OUTDOOR TABLE WITH BASE: SEATS 4	PC 318072/318073	EXTERIOR DINING AREA				
FN-18)	7' RED OUTDOOR TABLE UMBRELLA W/ BASE: ADD SMALL LOGO	PC 318043/318044	EXTERIOR DINING AREA				
FN-19)	OUTDOOR PLATINUM CHAIR	PC 318074	EXTERIOR DINING AREA				
FN-20)	CHILD STEP	PC 273300	24W x 18D x 12H				
FN-21)	HAND RAIL	PC 273301					

NOTE: ONLY ITEMS WITH QUANTITY LISTED ARE APPLICABLE TO THIS PROJECT.

D	DOOR SCHEDULE								
NC	D. DIMENSIONS	DOOR TYPE	FIN.	FRAME	FIN.	HARDWARE	REMARKS		
01	3'-0" x 6'-8"	FLUSH SOLID CORE WOOD	PTD.	НМ	PTD.	А	2, 3		
1.	1. THIS DOOR TO REMAIN UNLOCKED WHILE BUILDING IS OCCUPIED.								
2.	2. ALL DOOR HARDWARE SHALL HAVE US 26D FINISH.								
3.	3. ALL HARDWARE IS TO BE ADA COMPLIANT.								
4.	4. ENTRY DOORS SHALL ALL BE KEYED ALIKE AND PER OWNERS DIRECTIONS.								

HARDWARE GROUPS

GROUP A: RESTROOM DOORS (1 1/2 PAIR) HINGES: COMMERCIAL (1) SILENCER (1) DOOR STOP: WALL MTD. (1) LATCHSET: PRIVACY FUNCTION

NOTE: HAND-ACTIVATED DOOR-OPENING HARDWARE SHALL BE CENTERED BETWEEN 30 AND 44 INCHES ABOVE THE FLOOR. LATCHING AND LOCKING DOORS THAT ARE HAND-ACTIVATED AND WHICH ARE IN A PATH OF TRAVEL SHALL BE OPERABLE WITH A SINGLE EFFORT BY LEVER-TYPE HARDWARE, PANIC BARS, PUSH-PULL ACTIVATING BARS, OR OTHER HARDWARE DESIGNED TO PROVIDE PASSAGE WITHOUT REQUIRING THE ABILITY TO GRASP THE OPENING HARDWARE.

DOOR NOTES:

THIS PLAN IS ISSUED SO THAT THE CONTRACTOR CAN MAINTAIN FULL COMPLIANCE WITH THE ACCESSIBILITY CODES (ANSI 1117.1) AND THE AMERICAN WITH DISABILITIES ACT FOR WHEELCHAIR MANEUVERABILITY AT DOORS. THIS DETAIL INDICATES PARTIAL REQUIREMENTS OF THE CODE. IT IS ADVISED THAT THE CONTRACTOR OBTAIN A COMPLETE COPY OF THESE CODES FOR REFERENCE.


2. THE DIMENSIONS SHOWN ARE CRITICAL FOR COMPLIANCE WITH THE CODES. IT IS THE CONTRACTOR'S RESPONSIBILITY TO INSURE PROPER CLEARANCES FOR WHEELCHAIR MANEUVERABILITY. IF CONFLICTS OCCUR, BRING TO DESIGNERS ATTENTION IMMEDIATELY.

B. FOR FULL SWING DOORS A MINIMUM 2'-10" WIDE DOOR IS REQUIRED FOR CLEARANCE. FOR 90° SWING DOORS A MINIMUM 3'-0" WIDE DOOR IS REQUIRED FOR CLEARANCE.

CLEARANCES AT DOOR AND A MINIMUM PASSAGE WIDTH, THE DOOR FRAME AT HINGE SIDE MAY HAVE TO BE AGAINST THE ADJACENT WALL 5. THE MAXIMUM EFFORT FOR BOTH INTERIOR AND EXTERIOR DOORS IS 5 POUNDS.


4. IN ORDER TO ACHIEVE THE REQUIRED 12" OR 18" MINIMUM

5. FLOOR LEVEL AT DOORS NOT TO BE MORE THAN 1/2 INCH LOWER HAN THE THRESHOLD REQUIREMENTS.

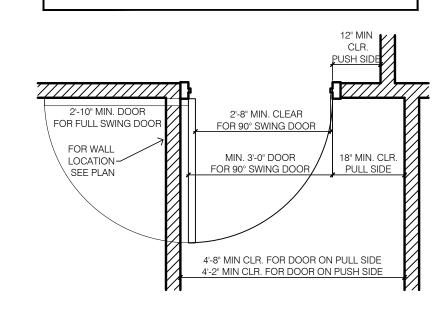





SCALE: 1/2" = 1'-0"

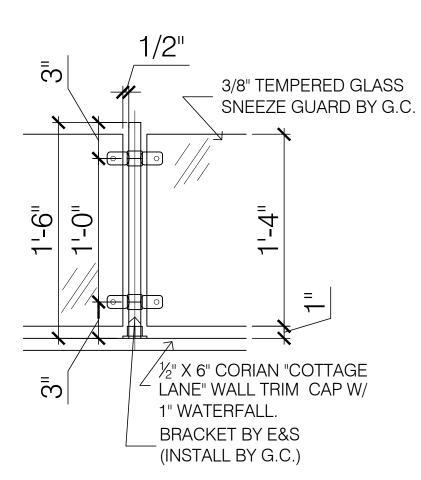


SNEEZE GUARD GLASS BRACKET DETAIL SCALE: 1 1/2" = 1'-0"

 

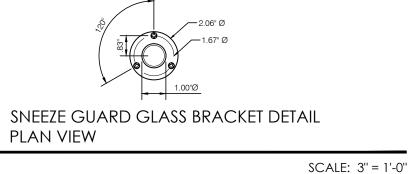


NOTE: G.C. TO PROTECT EXISTING EQUIPMENT IN FOOD PRODUCTION AREA DURING CONSTRUCTION


NOTE: THIS DRAWING IS FOR EQUIPMENT LAYOUT PURPOSES ONLY. PLEASE SEE PARTITION AND FINISH PLAN ON FOLLOWING PAGE FOR FULLY DIMENSIONED PARTITION LOCATIONS AND ASSEMBLIES.

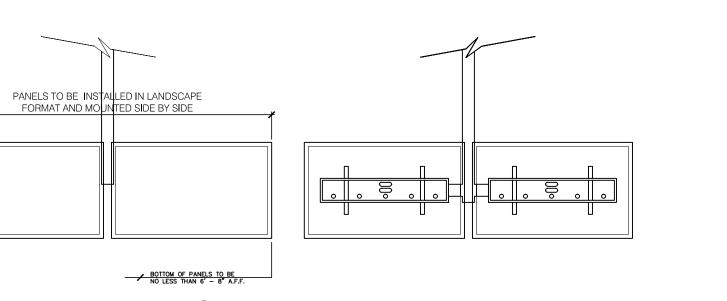

6 MENU BOARD BRACKET DETAIL SCALE: 1/2" = 1'-0"

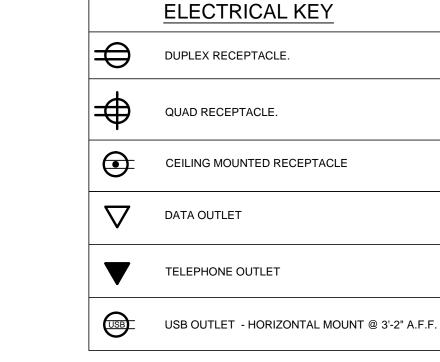

½" FIRE TREATED -PARTICLE BOARD CUSTOMER SIDE _3/8" THICK X 16" HIGH TEMPERED GLASS SNEEZE GUARD BY G.C. _CORIAN LEDGE TO EXTEND 1 BEYOND "DOUGH SHOW" WALL BRUSHED ALUMINUM BRACKETS TO BE -MECHANICALLY FASTENED TO PARTITION FRAMING. %" GYPSUM SEE E&S FOR GLASS SUPPORT BRACKET BOARD 3-5/8" 20 GA. METAL PRODUCTION STUDS @ 16" O.C. 10'-10 3/4" (CLEAR) SIDE (3-f. 3'-10 1/4" 3'-6 1/2" 3'-6 1/2" 1 3/4" 1 3/4" 11'-3" (TO STUD) (3'-6" PART. HT. WALL W/ SNEEZE GLASS)

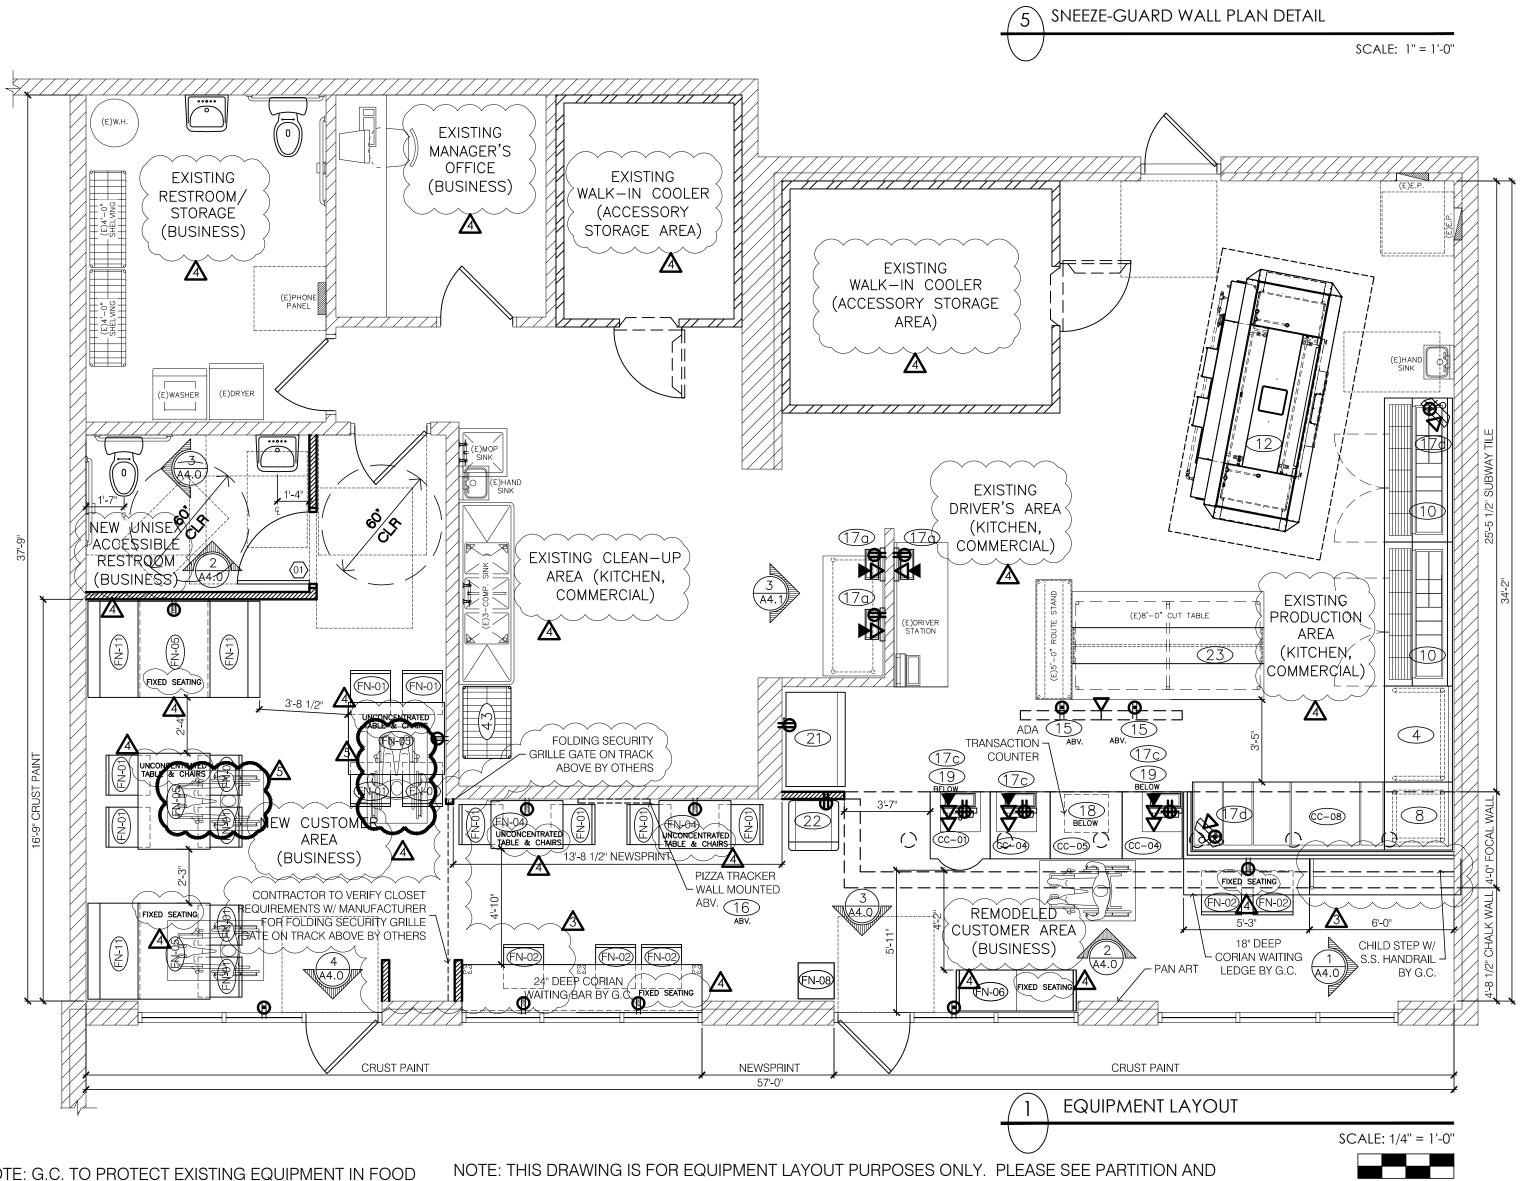


JASON D GNICH No. 4246


9 SE 3RD AVE, SUITE 110 PORTLAND, OR 97214

WWW.GNICHARCH.COM

V. 503.552.9079

F. 503.241.7055

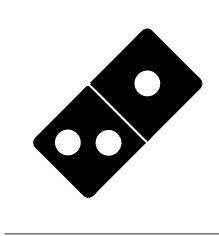

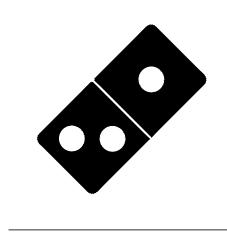

Store

3884 rry Store
Remode

ISSUED FOR PERMIT: 03.11.16

REV: DATE: DESCRIPTION: 03.15.16 OWNER COMMENTS 04.28.16 CITY COMMENTS

4 04.29.16 CITY COMMENTS 05.03.16 CITY COMMENTS

SHEET NAME:

EQUIPMENT LAYOUT/ DETAILS/ **EQUIPMENT SCHEDULES**

SHEET NUMBER:

COPYRIGHT 2016