

VERSICO DETAILS
(KEY TO ROOF PLAN)

Symbol	Detail No.	Symbol	Detail No.
(A)	Corner Post	TT	
(B)		⊕	
(C)		⊙	
(D)		○	
(E)		□	
(F)		●	
II		H	
====		⊗	

DO NOT WRITE IN THIS SPACE.
FOR VERSICO USE ONLY.

JOB# Colton, Michael & Carol

1/4" = 1'
—|—

VERSICO

VERSICO DOES NOT ASSUME RESPONSIBILITY FOR ERROR IN DESIGN, ENGINEERING, QUANTITIES OR DIMENSIONS. ARCHITECT AND/OR ROOFING CONTRACTOR TO VERIFY ALL DIMENSIONS AND SIZES.

PROJECT: Colton

LOCATION: CITY Portland STATE Me




CONTRACTOR #:

DATE: 5-14-2011


DRAWN BY: Kenn Chase

DISTRIBUTOR/REP.

Front Elevation

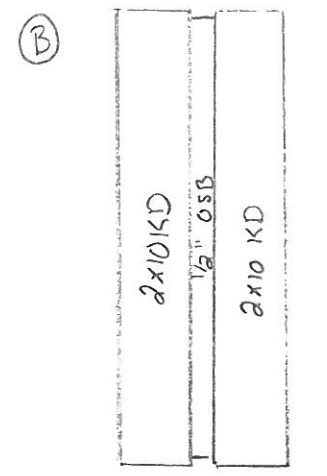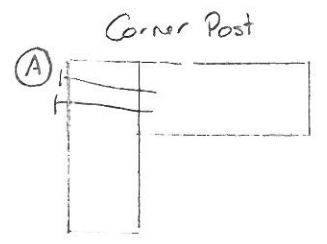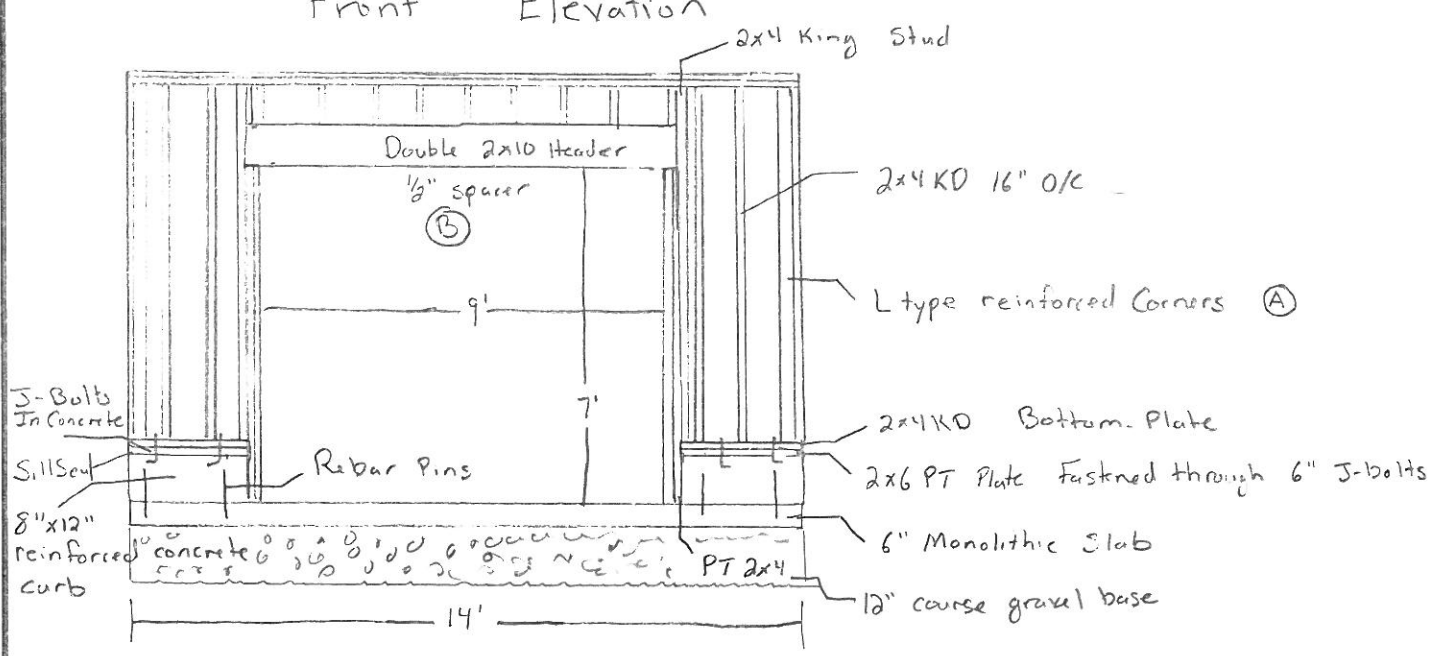

Left and Right Elevations

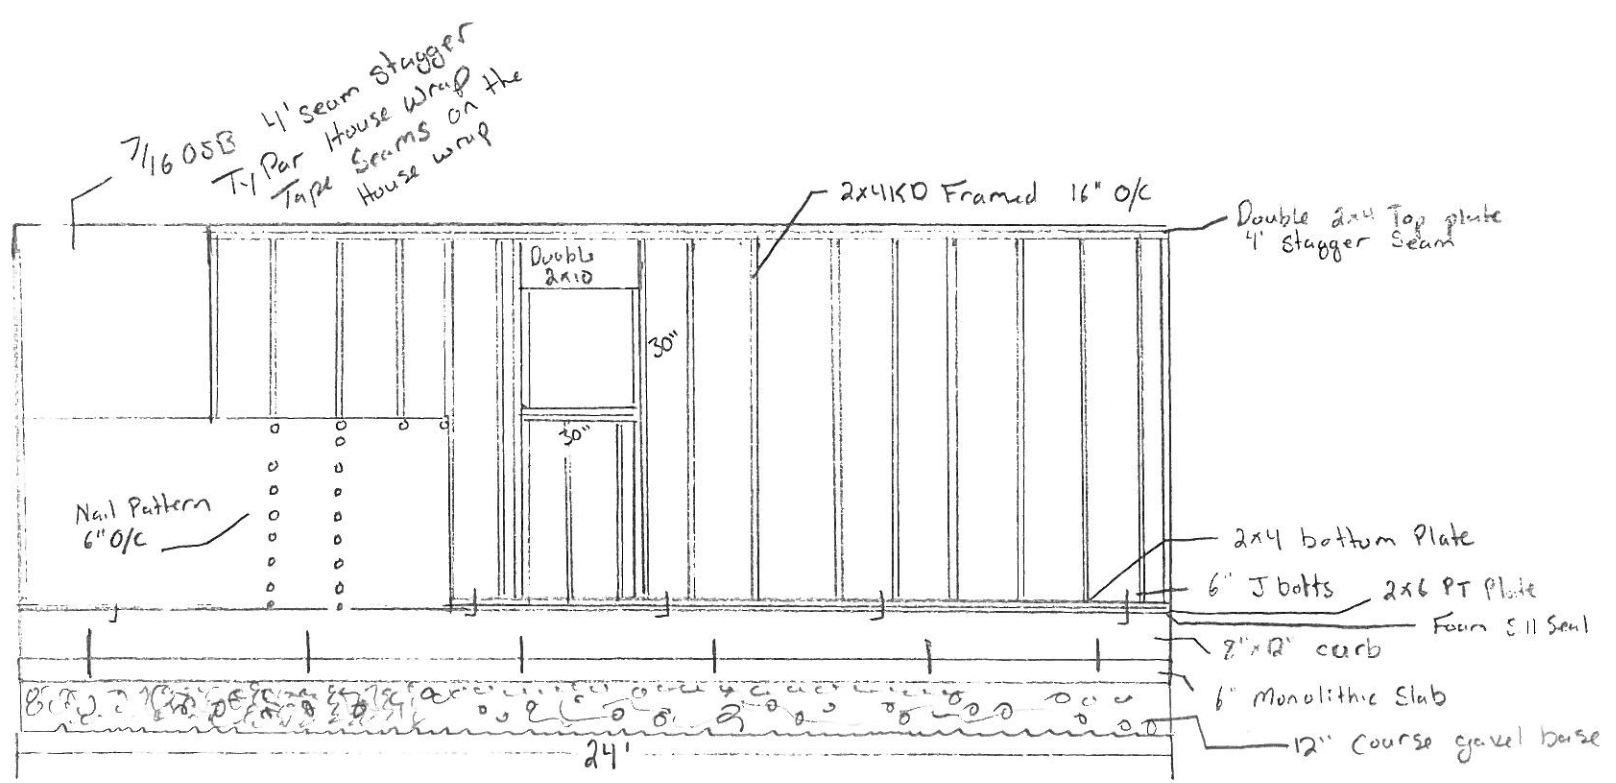

DIMENSIONS REQUIRED ON ALL DRAWINGS (ALSO INDICATE SCALE IF APPROPRIATE)

