



# Back Elevation

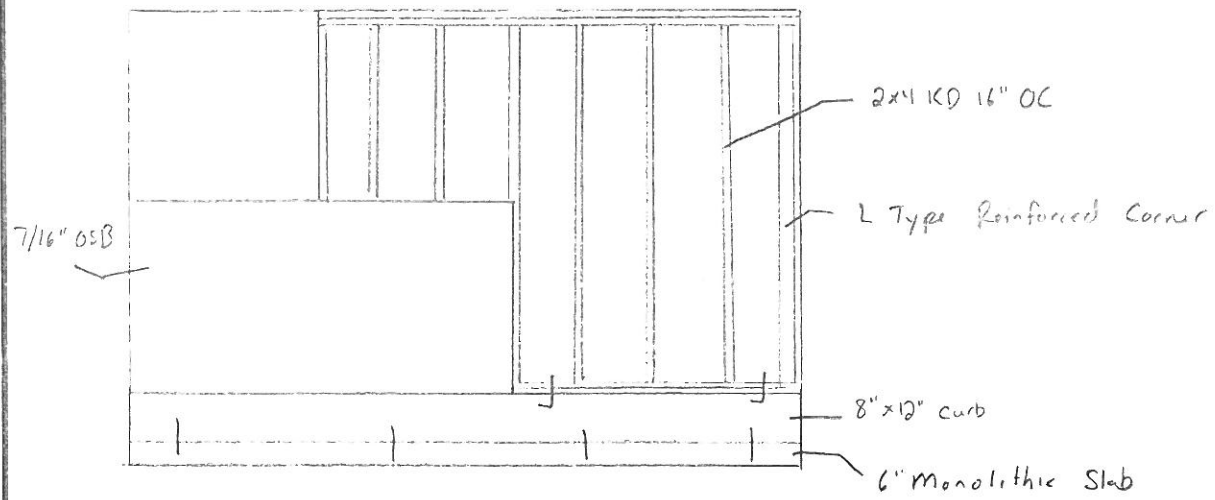

# Roof Layout

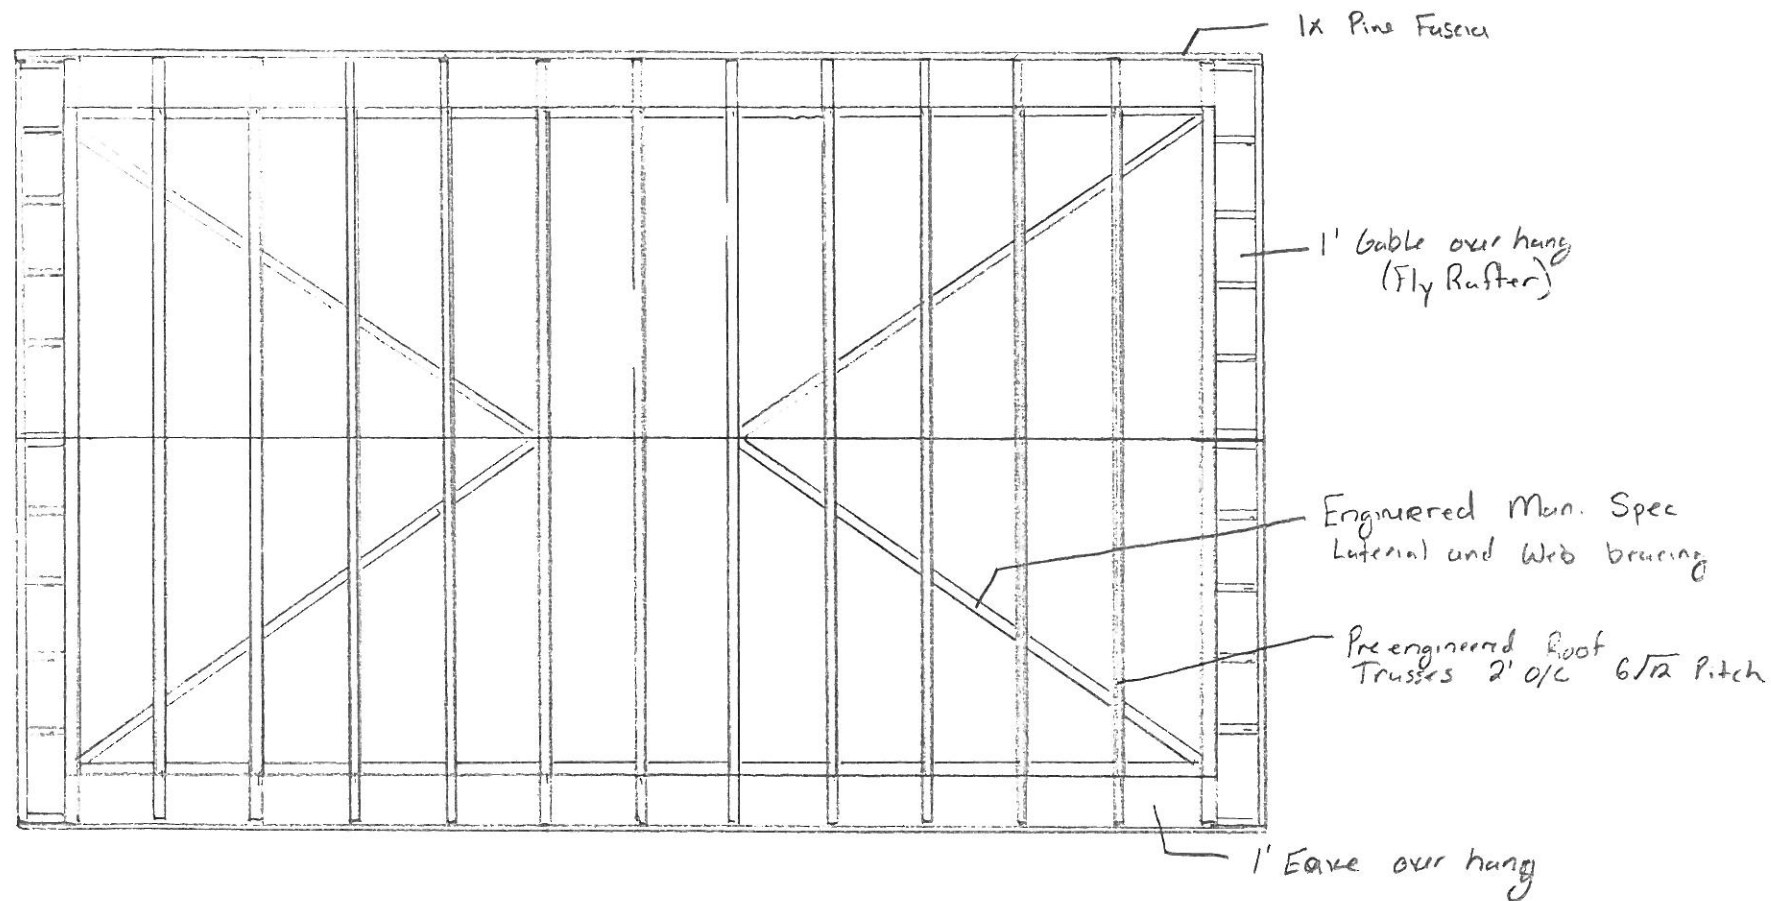

DIMENSIONS REQUIRED ON ALL DRAWINGS (ALSO INDICATE SCALE IF APPROPRIATE)



## VERSICO DETAILS (KEY TO ROOF PLAN)

Symbol	Detail No.	Symbol	Detail No.
(A)		TT	
(B)		⊕	
(C)		⊙	
(D)		○	
(E)		V	
(F)		●	
II		H	
----		⊗	

DO NOT WRITE IN THIS SPACE.  
FOR VERSICO USE ONLY.

JOB#

## VERSICO

VERSICO DOES NOT ASSUME RESPONSIBILITY FOR ERROR IN DESIGN, ENGINEERING, QUANTITIES OR DIMENSIONS. ARCHITECT AND/OR ROOFING CONTRACTOR TO VERIFY ALL DIMENSIONS AND SIZES.

PROJECT:

LOCATION: CITY STATE

CONTRACTOR #:

DATE:

DRAWN BY:

DISTRIBUTOR/REP.