


FLOOR PLAN  
AND  
DECK SCHEDULE

P/T DECKING

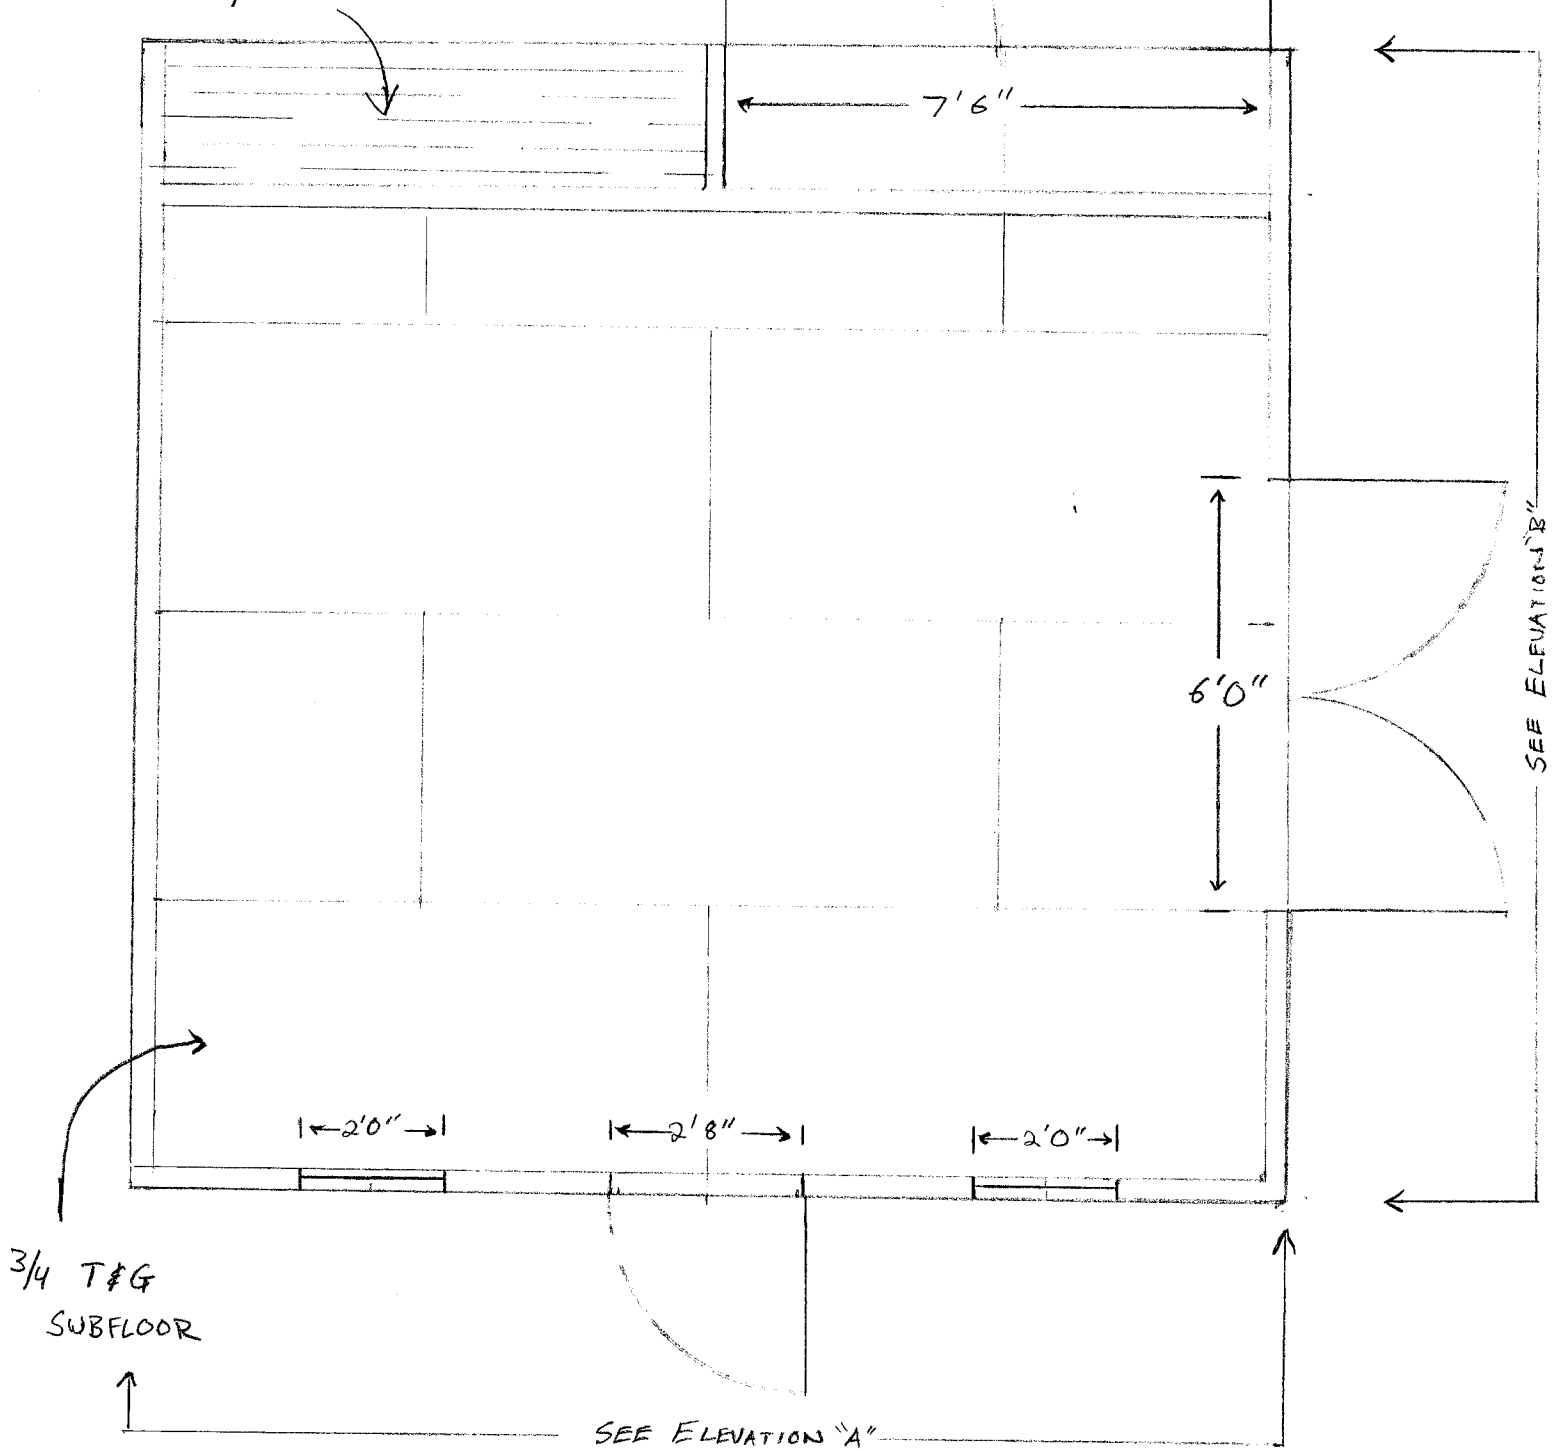

SCALE :

$3/8" = 1'0"$