


ROOF FRAMING PLAN

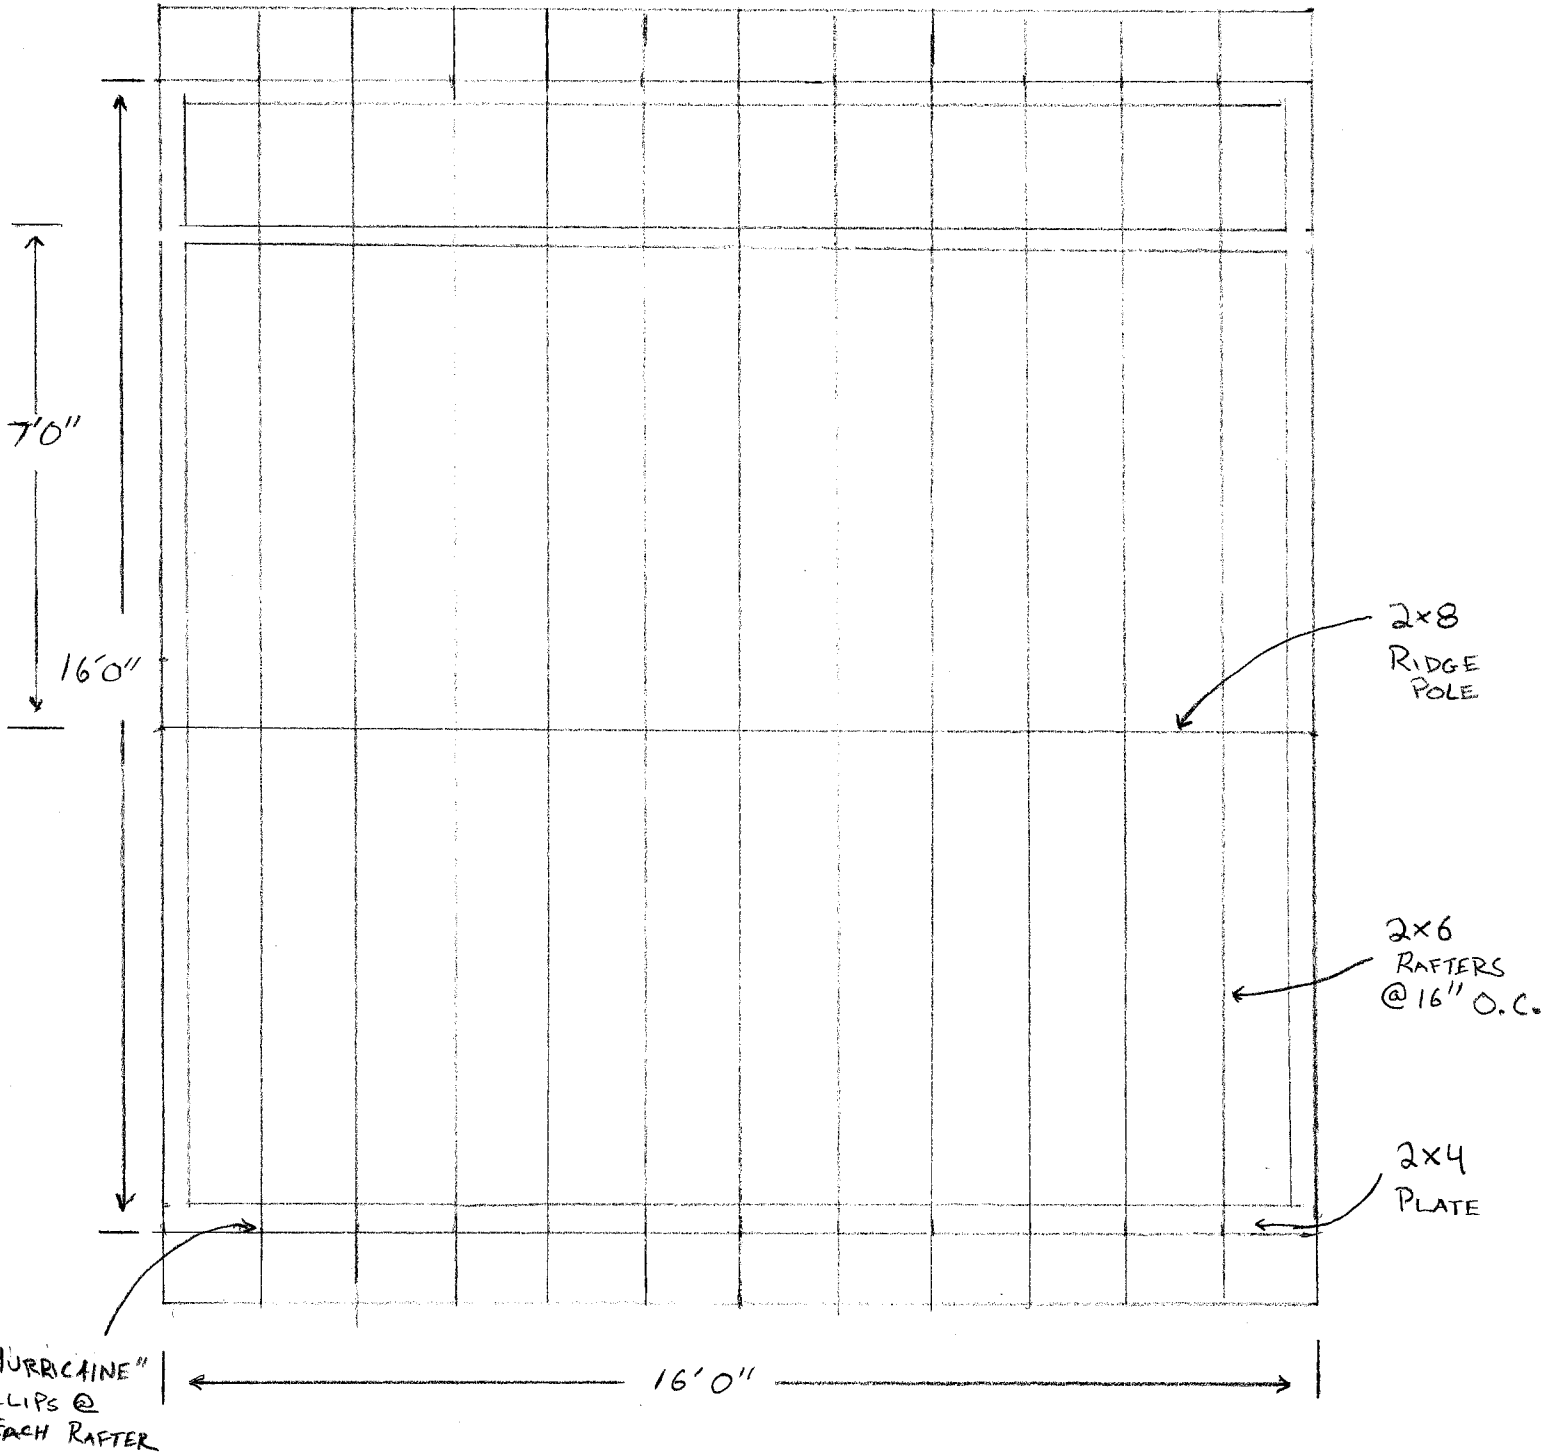

SCALE:
3/8" = 1'0"