


STRUC. DETAIL "C"

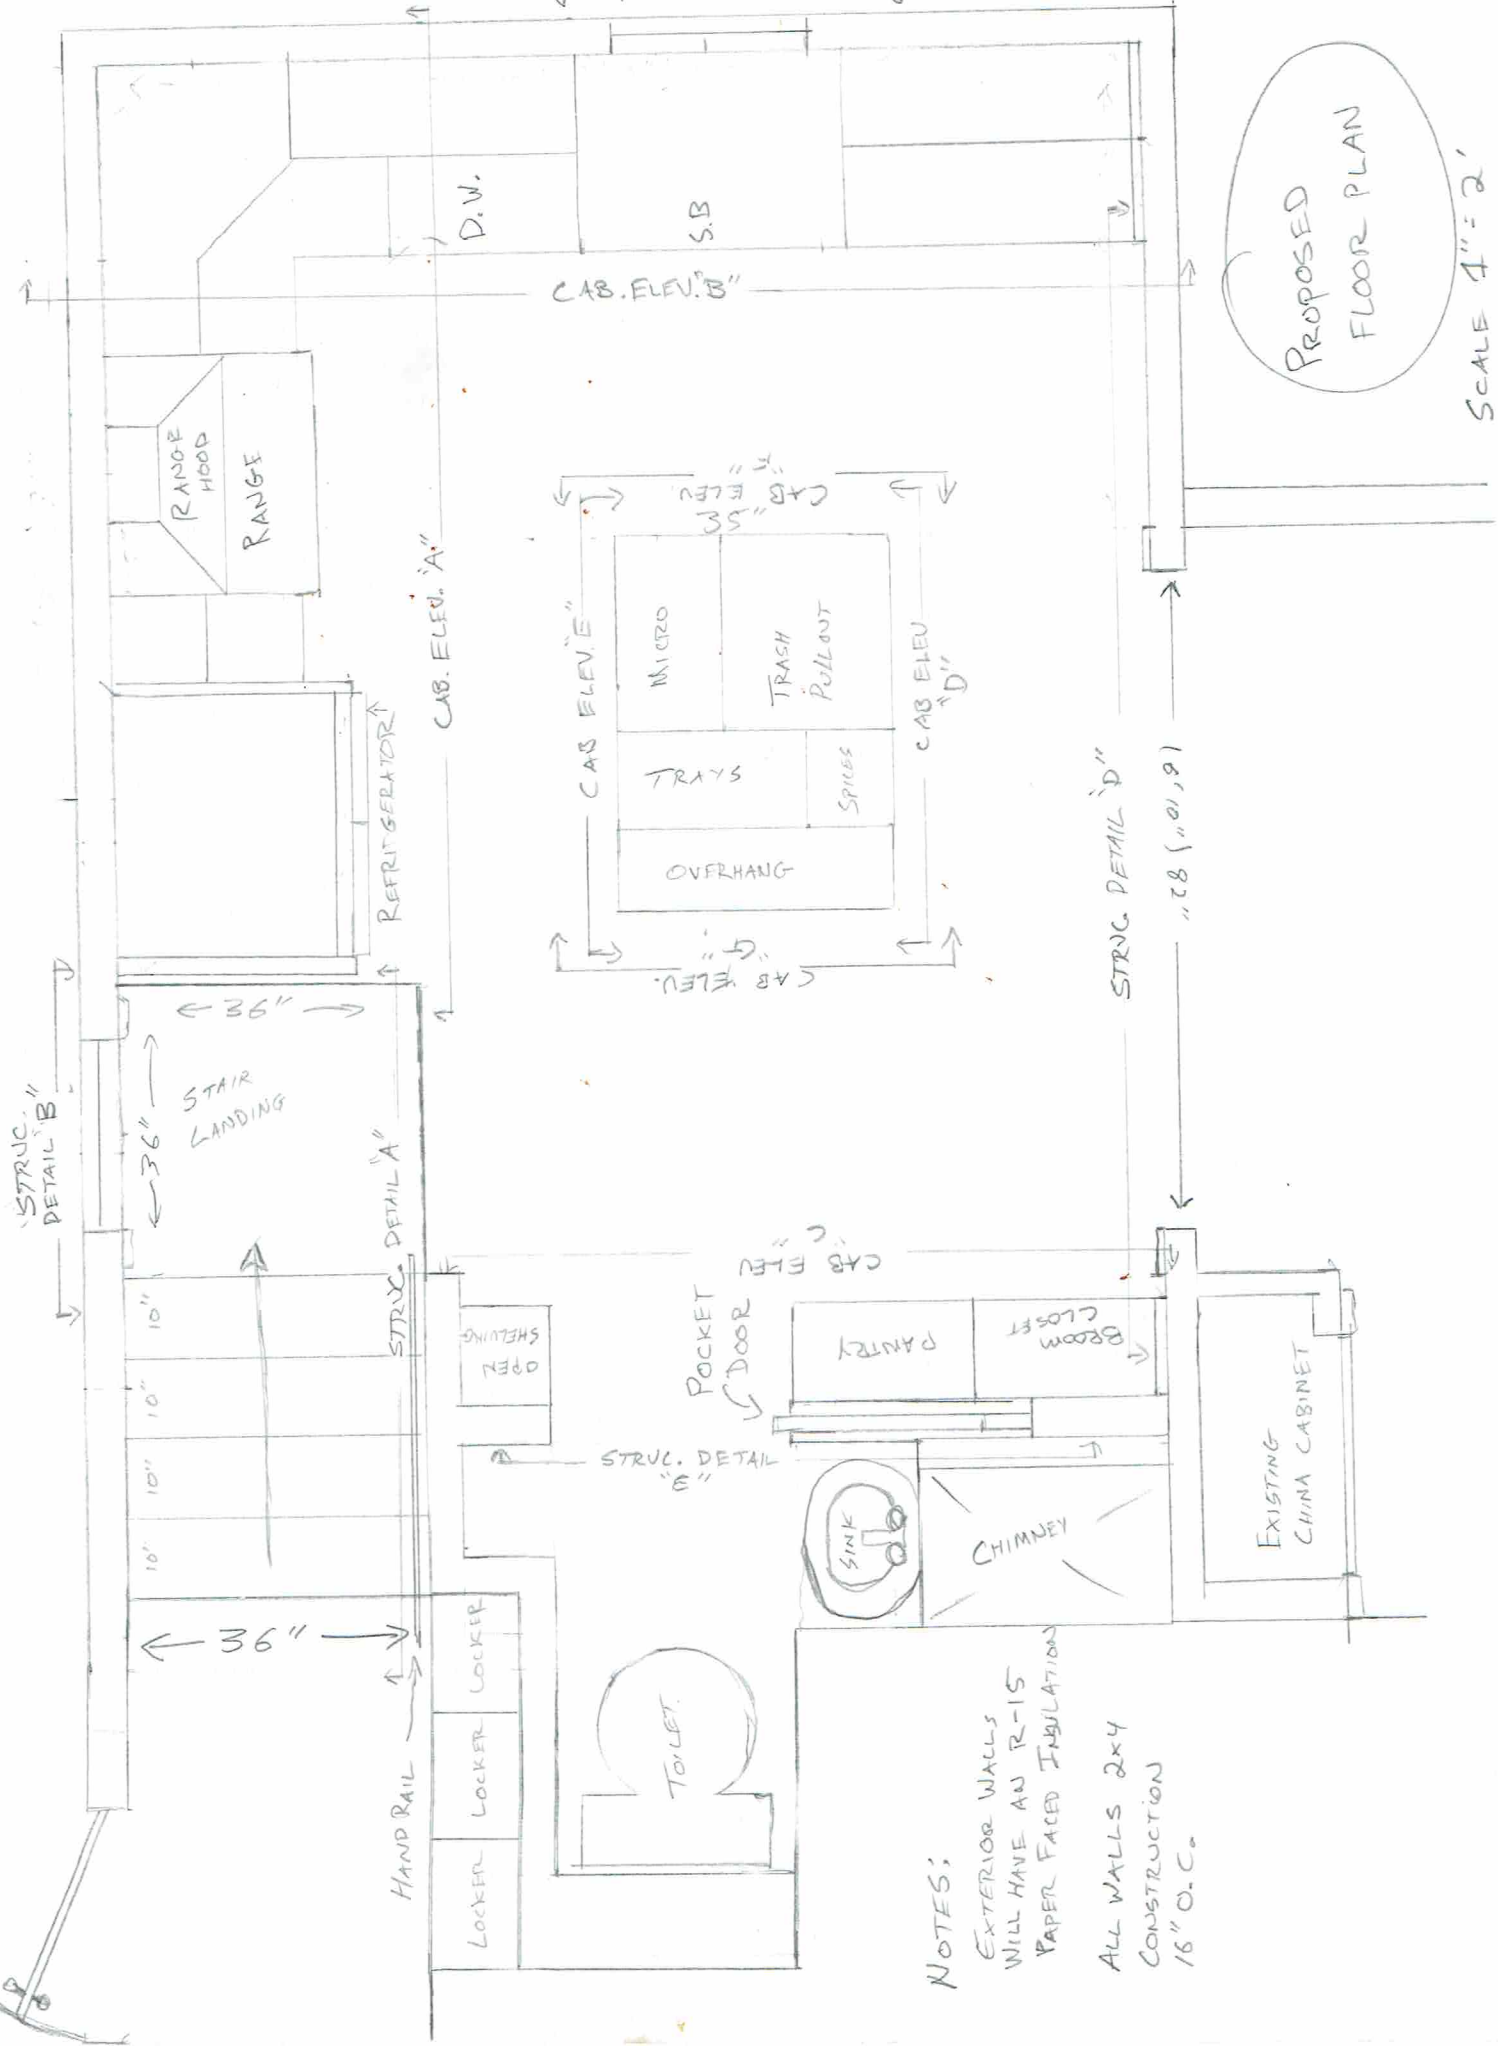

PROPOSED FLOOR PLAN

SCALE 1" = 2'

NOTES:  
 EXTERIOR WALLS WILL HAVE AN R-15 PAPER FACED INSULATION  
 ALL WALLS 2x4 CONSTRUCTION  
 16" O.C.