


WHIPPLE CALLENDER ARCHITECTS
 P.O. BOX 1276
 PORTLAND, ME 04104
 P 207.775.2656
 F 207.775.3631
 www.whipplecallender.com


MARK	DATE	DESCRIPTION
	06/05/15	ISSUED FOR PERMIT

DATE: 04 JUNE 2015
 CHECKED BY: JRP
 DRAWN BY: AEC
 JOB: 14-BKS
 SHEET TITLE: FOUNDATION PLAN
 FIRST FLOOR PLAN

A1.1

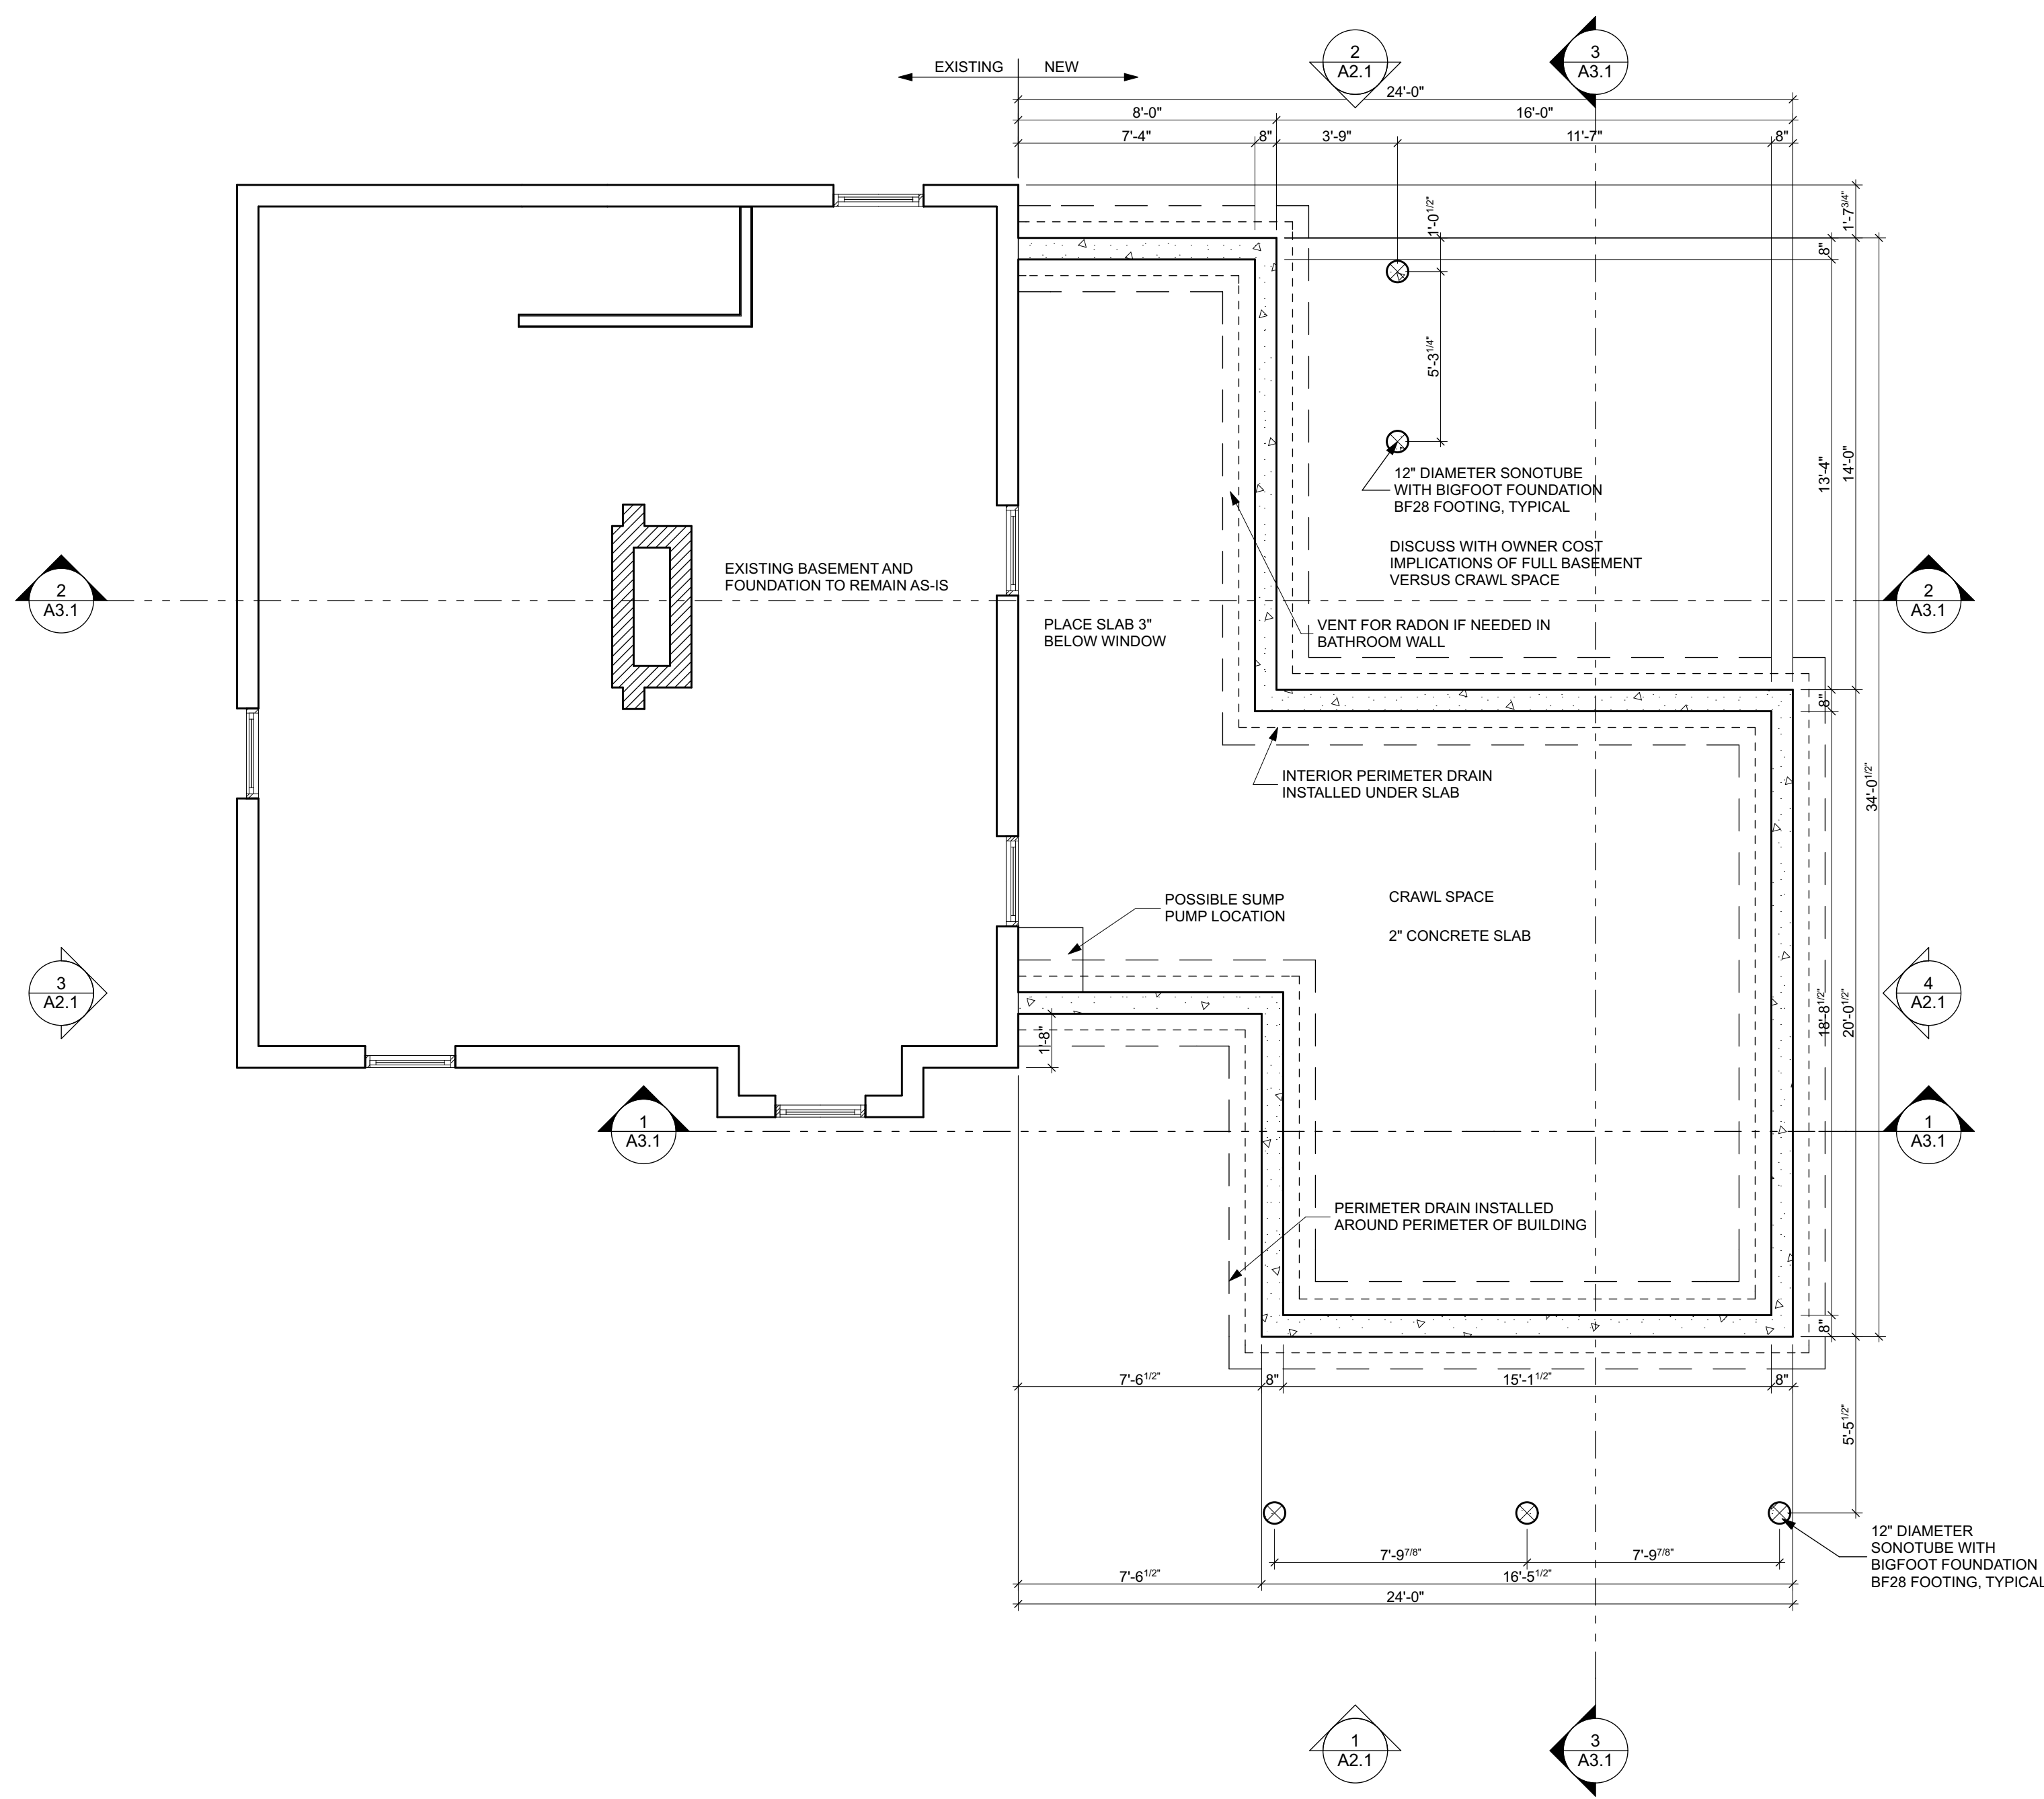

1 FOUNDATION PLAN
 A1.1 SCALE: 1/4" = 1'-0"

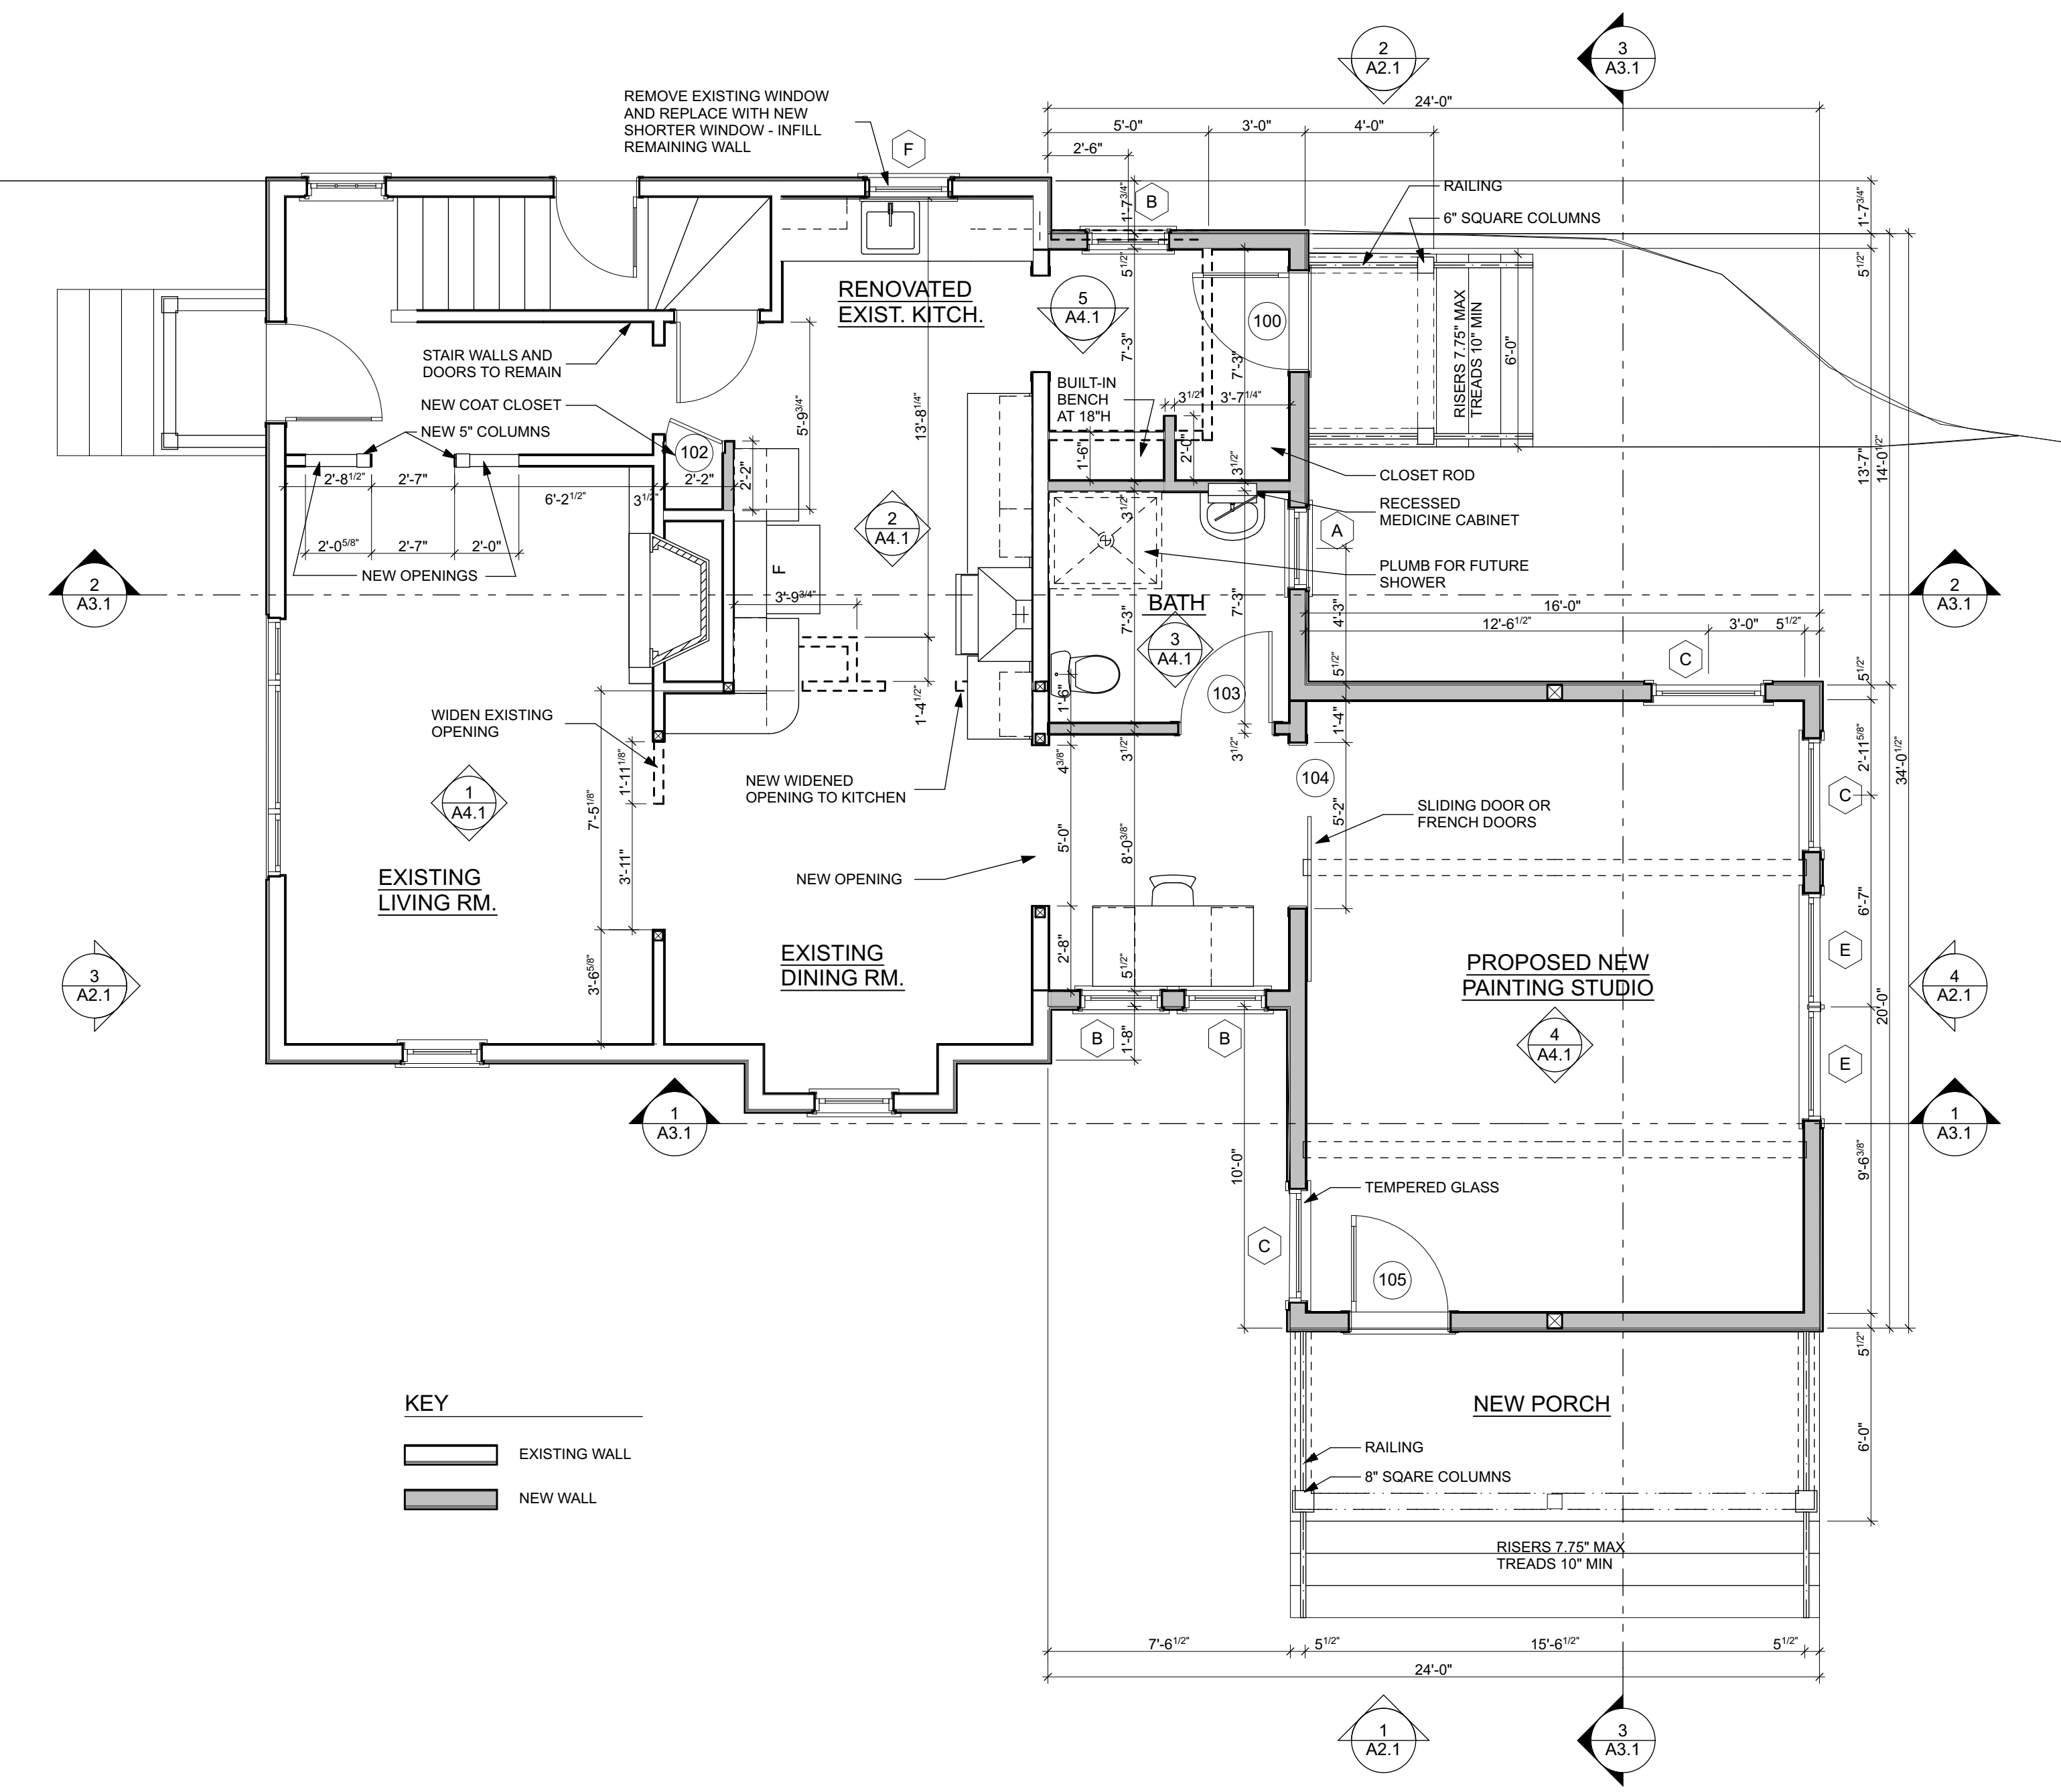

2 FIRST FLOOR PLAN
 A1.1 SCALE: 1/4" = 1'-0"