



NEW WINDOW SCHEDULE							
MARK	ROOM NAME	QTY	WINDOW UNI...	MANUFACTURER	MANUF. NO.	NOTES	ELEVATION
A		1	2'-6"x3'-3"				
B		3	2'-6"x4'-0"				
C		3	3'-6"x5'-0"			TEMPERED GLASS FOR WINDOW NEAR DOOR 105	
D		4	6'-4"x4'-10"			VERIFY SIZE	
E		2	3'-6"x7'-6"				
F		1	2'-8"x3'-3"				

NEW DOOR AND FRAME SCHEDULE									
MARK	ROOM NAME	SIZE			MATL	HARDWARE		NOTES	ELEVATION
		W	HT	THK		FUNCTION	MANUFACTURER NO.		
100		3'-0"	6'-8"	0'-1 3/4"					
102		1'-9"	6'-8"	0'-1 1/4"					
103		2'-10"	6'-8"	0'-1 1/4"					
104		5'-0"	6'-8"	0'-1 1/4"					
105		3'-0"	6'-8"	0'-1 3/4"					
107		2'-10"	6'-8"	0'-1 1/4"					

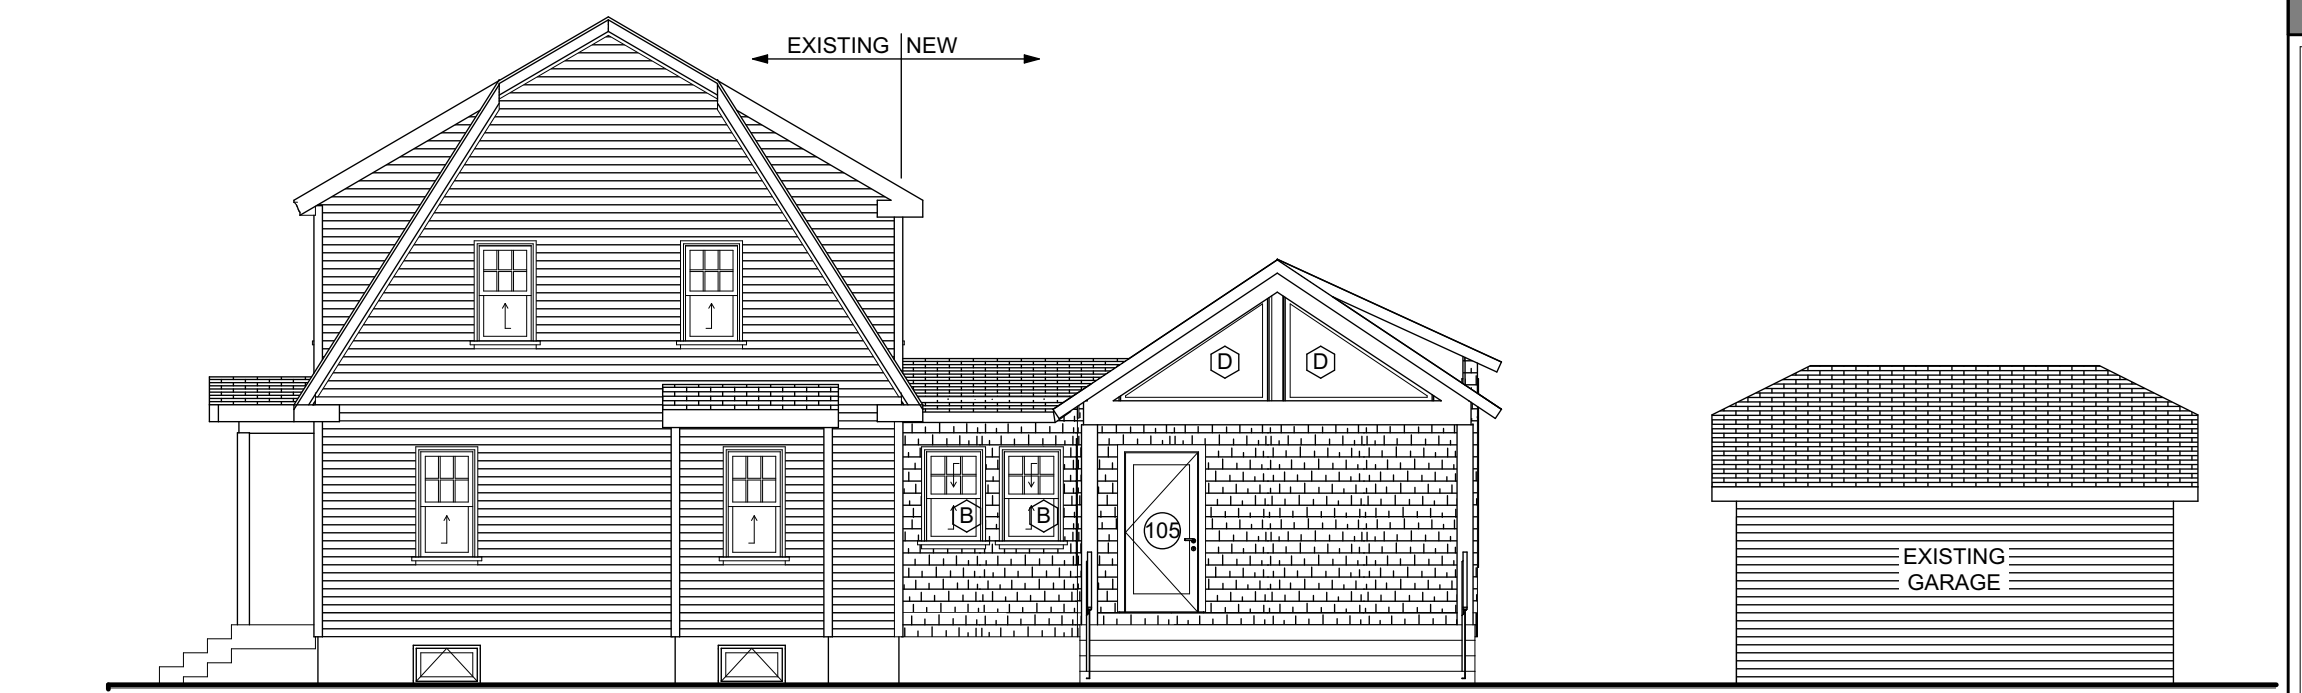

1
A2.1
SOUTHEAST ELEVATION
SCALE: 1/8" = 1'-0"

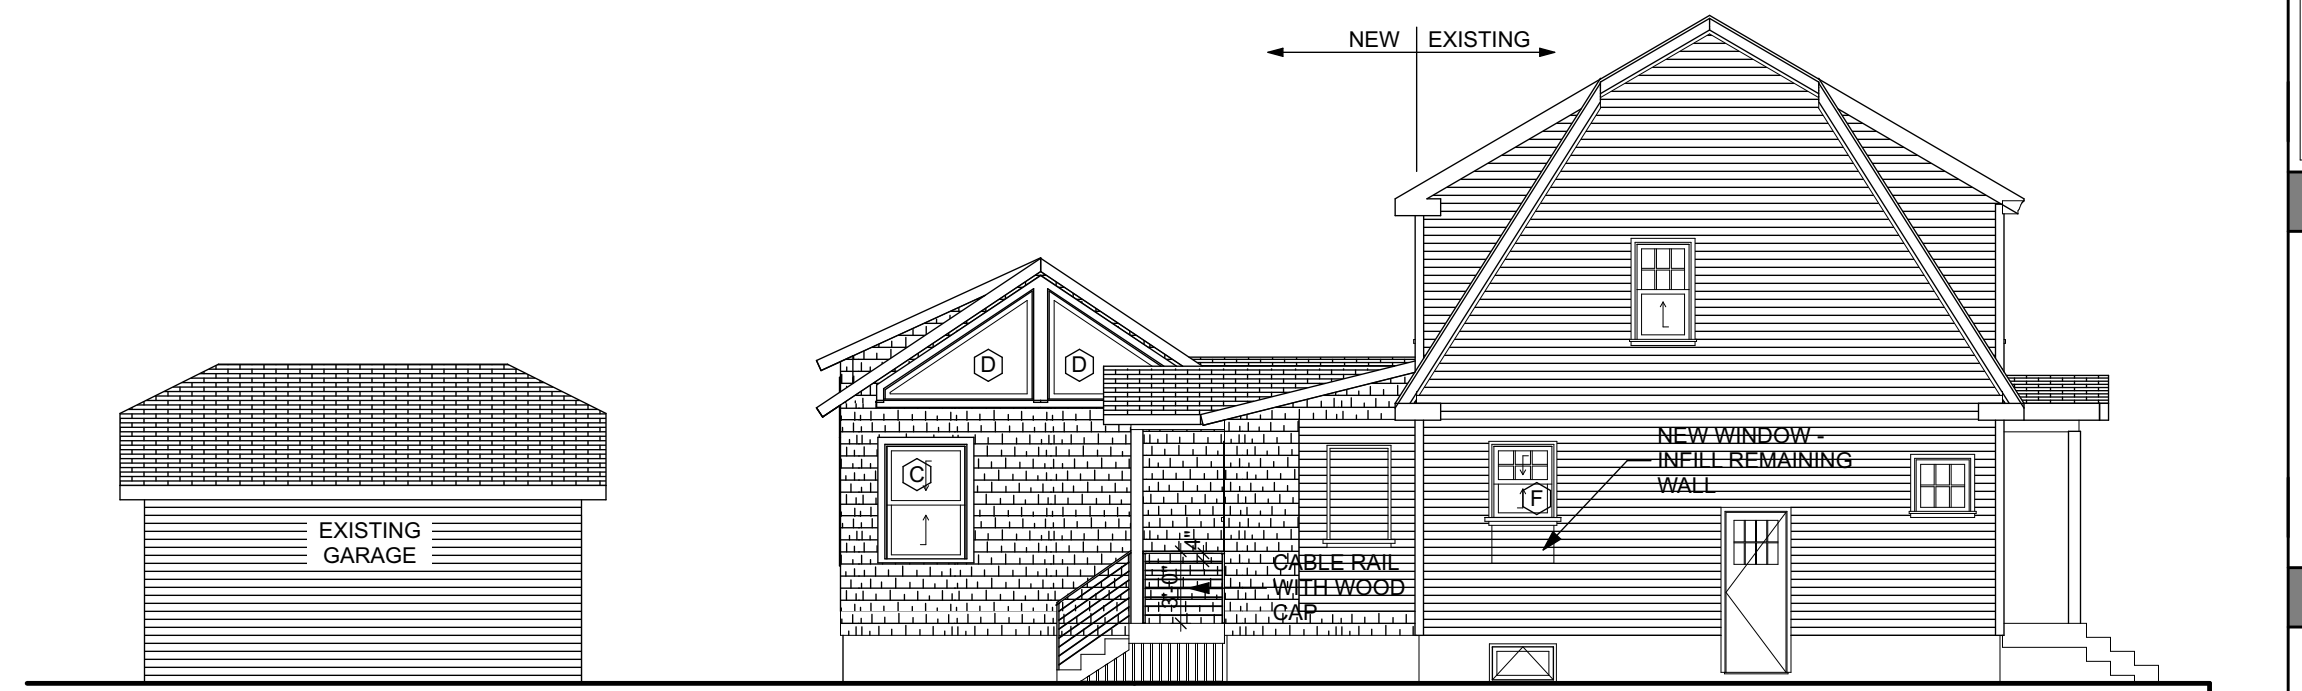

2
A2.1
NORTHWEST ELEVATION
SCALE: 1/8" = 1'-0"



3
A2.1
SOUTHWEST ELEVATION
SCALE: 1/8" = 1'-0"



4
A2.1
NORTHEAST ELEVATION
SCALE: 1/8" = 1'-0"

BROOKS STUDIO ADDITION
 PORTLAND, MAINE
 64 MACKWORTH STREET

WHIPPLE CALLENDER ARCHITECTS

P.O. BOX 1276
 PORTLAND, ME 04104
 P 207.775.2656
 F 207.775.3631
 www.whipplecallender.com

DESCRIPTION

DATE

MARK

DATE:

04 JUNE 2015

CHECKED BY:

JRP

DRAWN BY:

AEC

JOB:

14-BKS

SHEET TITLE:

EXTERIOR ELEVATIONS

A2.1