


2 2ND FLOOR PLAN EXISTING

1/4" = 1'-0" 1

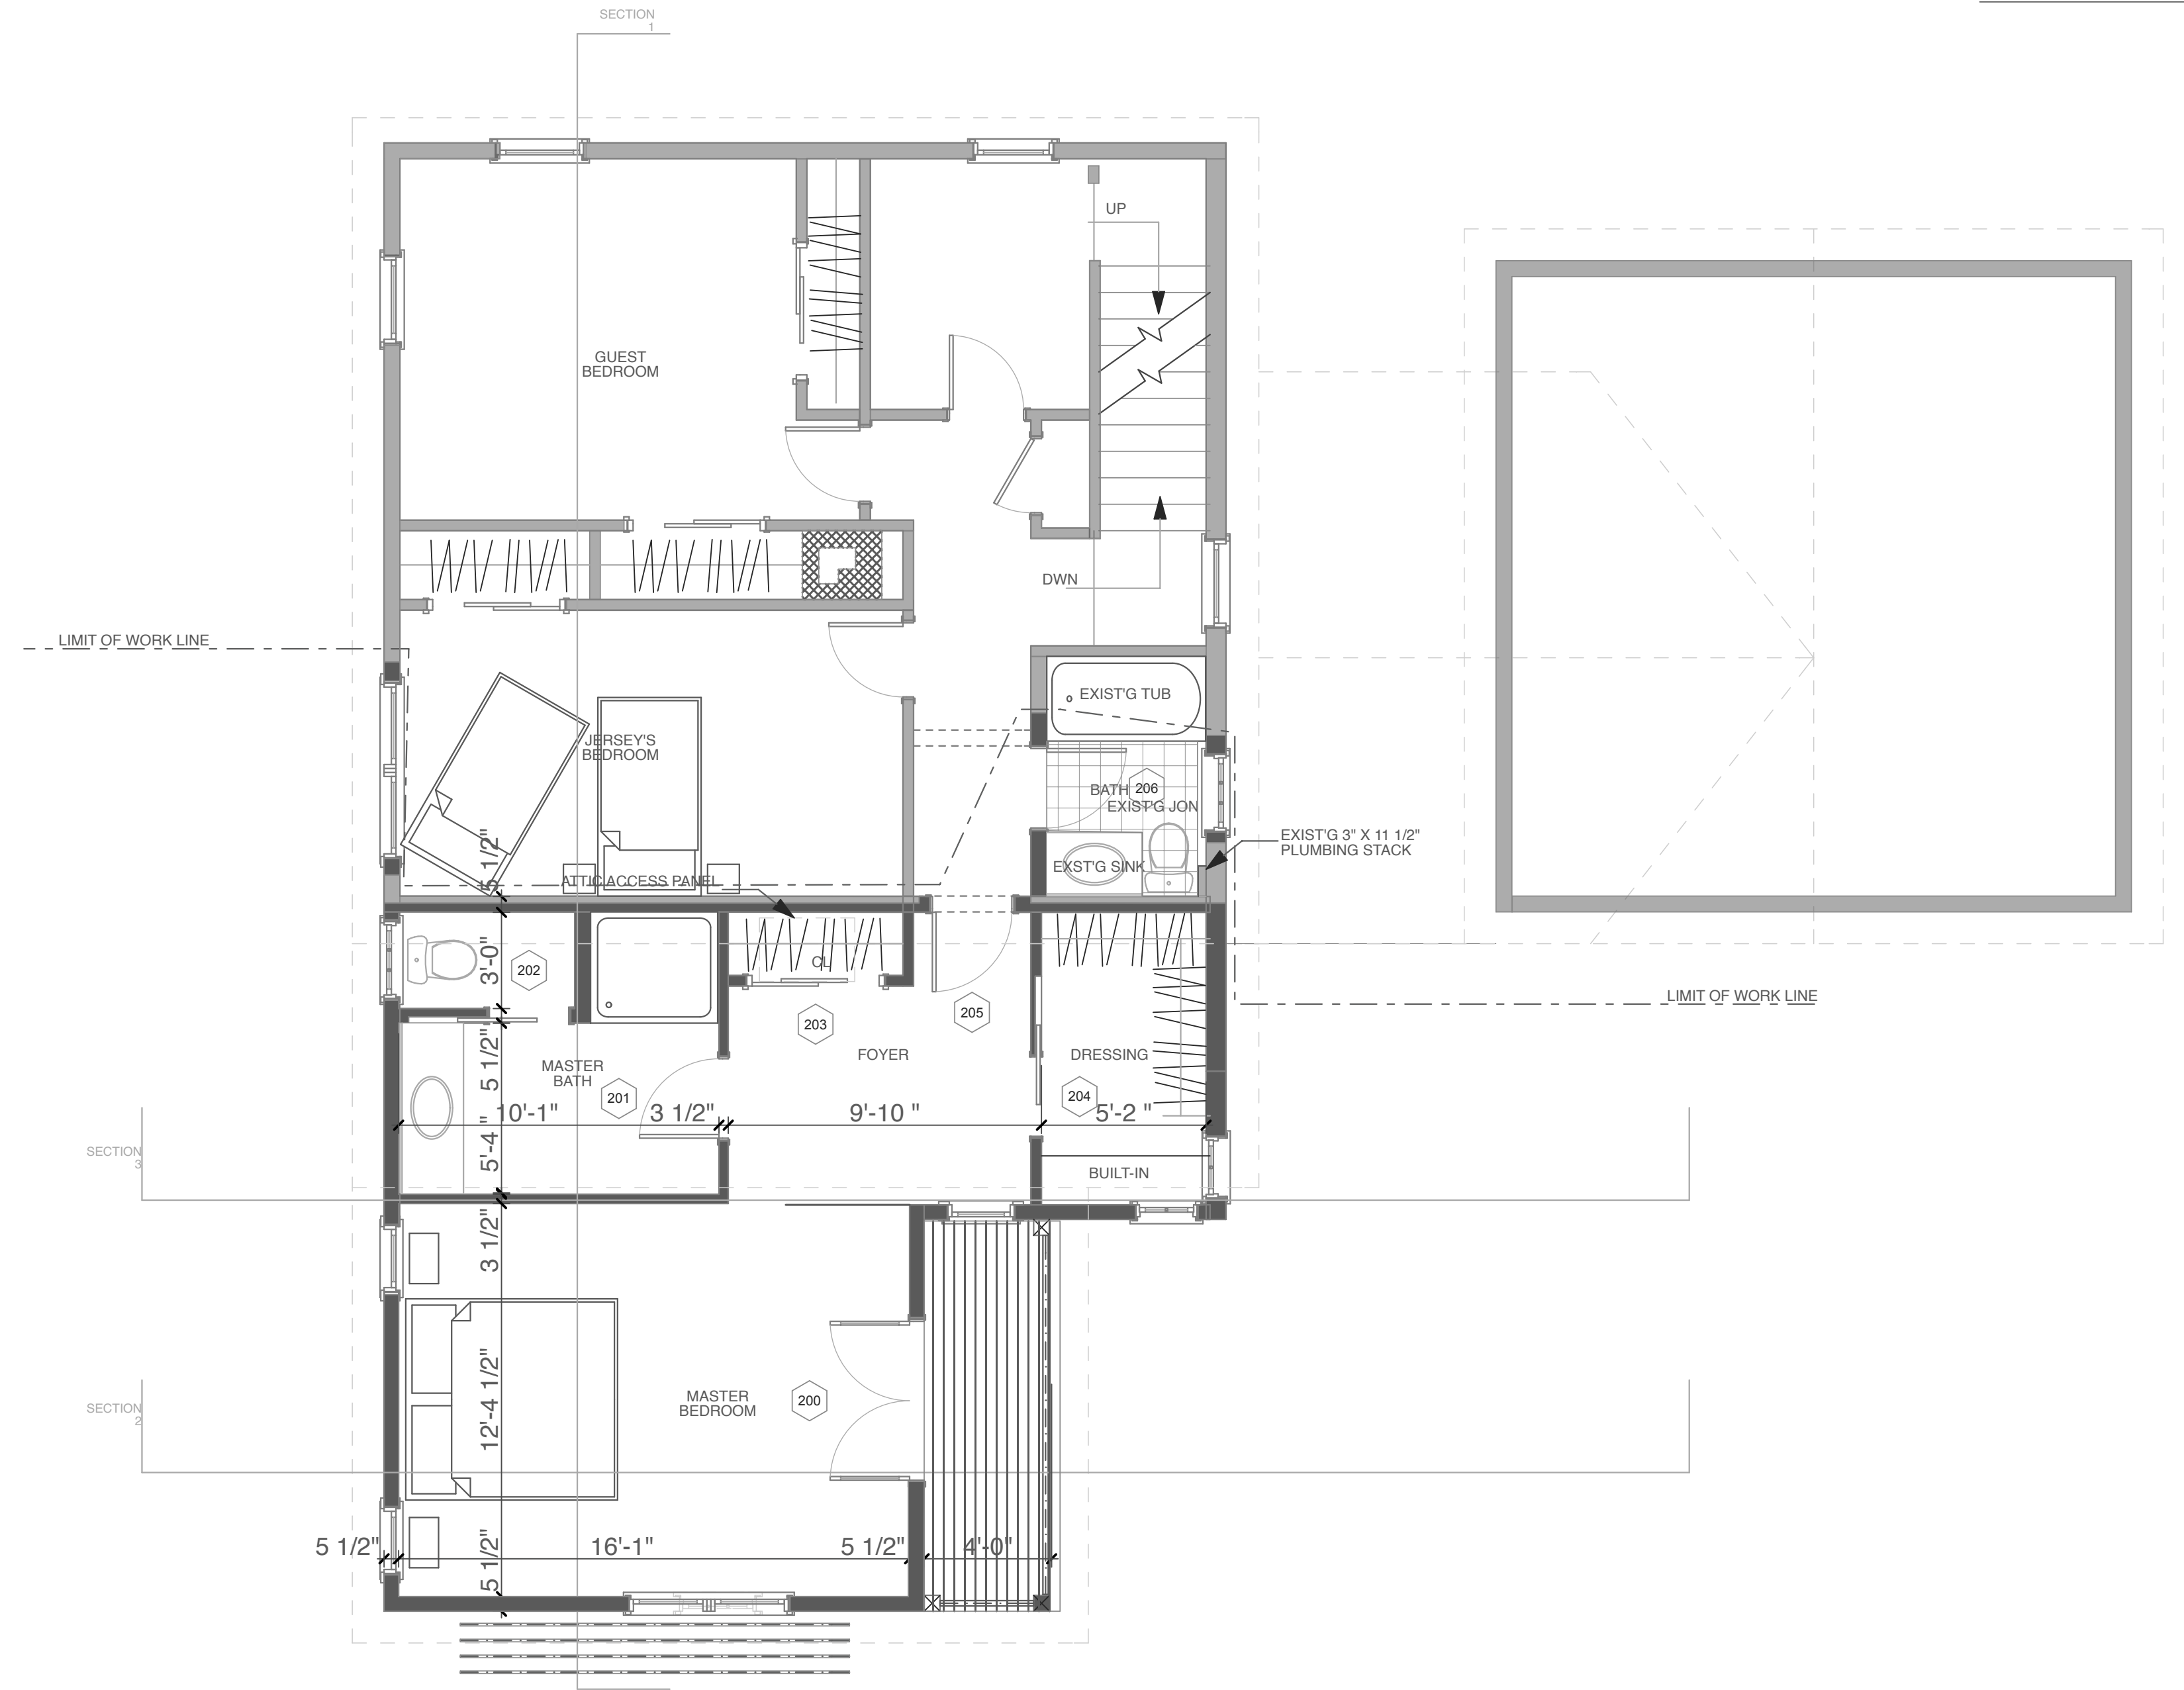

PROPOSED 2ND FLOOR PLAN ADDITION

1/4" = 1'-0"

Architect:
 Whitten Architects
 37 Silver Street
 Portland, Maine 04101
 Phone: 1-207-774-0111
 Fax: 1-207-774-1668

Contractor:
 *

Portland, Maine
 Phone: -
 Fax: -

Structural Engineer:
 SRG Engineering, Inc.
 Gray, Maine
 207.657.7323
 *
 *

Drawing:
 SECOND FLOOR
 PLAN & DOOR
 SCHEDULE
 Scale: 1/4"= 1'-0"

Date:
 07-17-2009
 PERMIT SET

Revised: