




2 Wall Section @ Garage/House
3/4" = 1'-0"

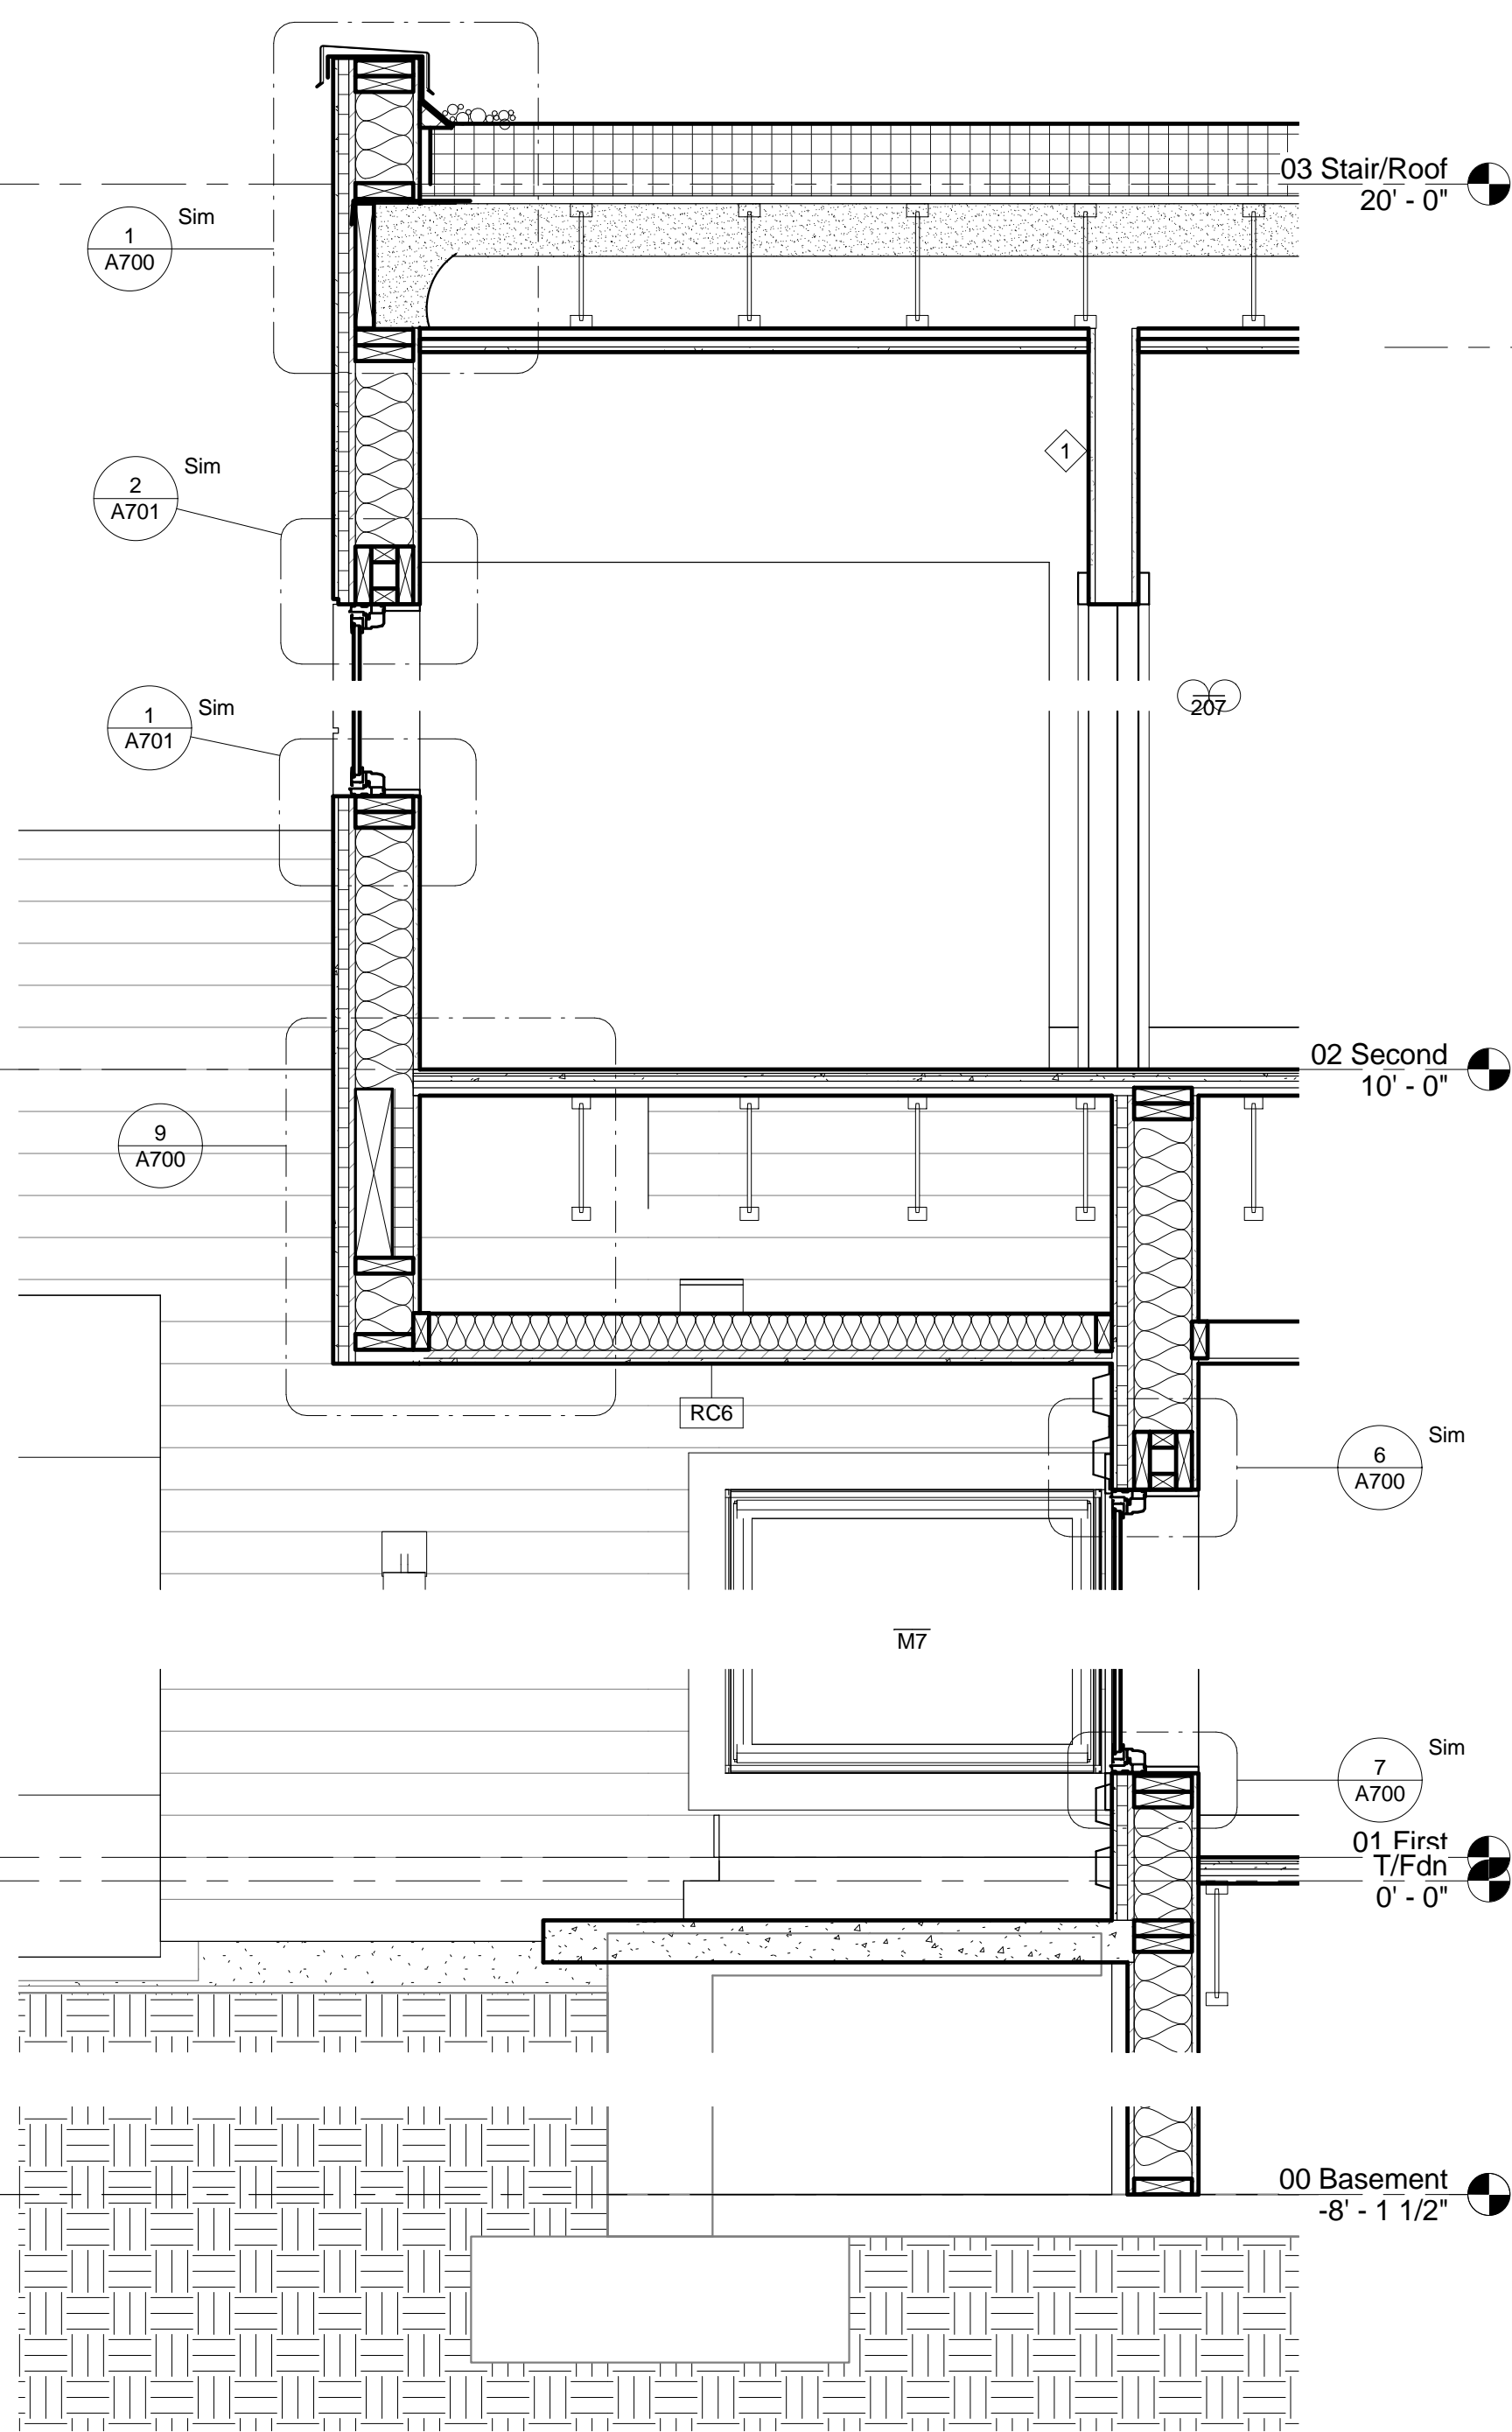

1 Wall Section @ Entrance
3/4" = 1'-0"

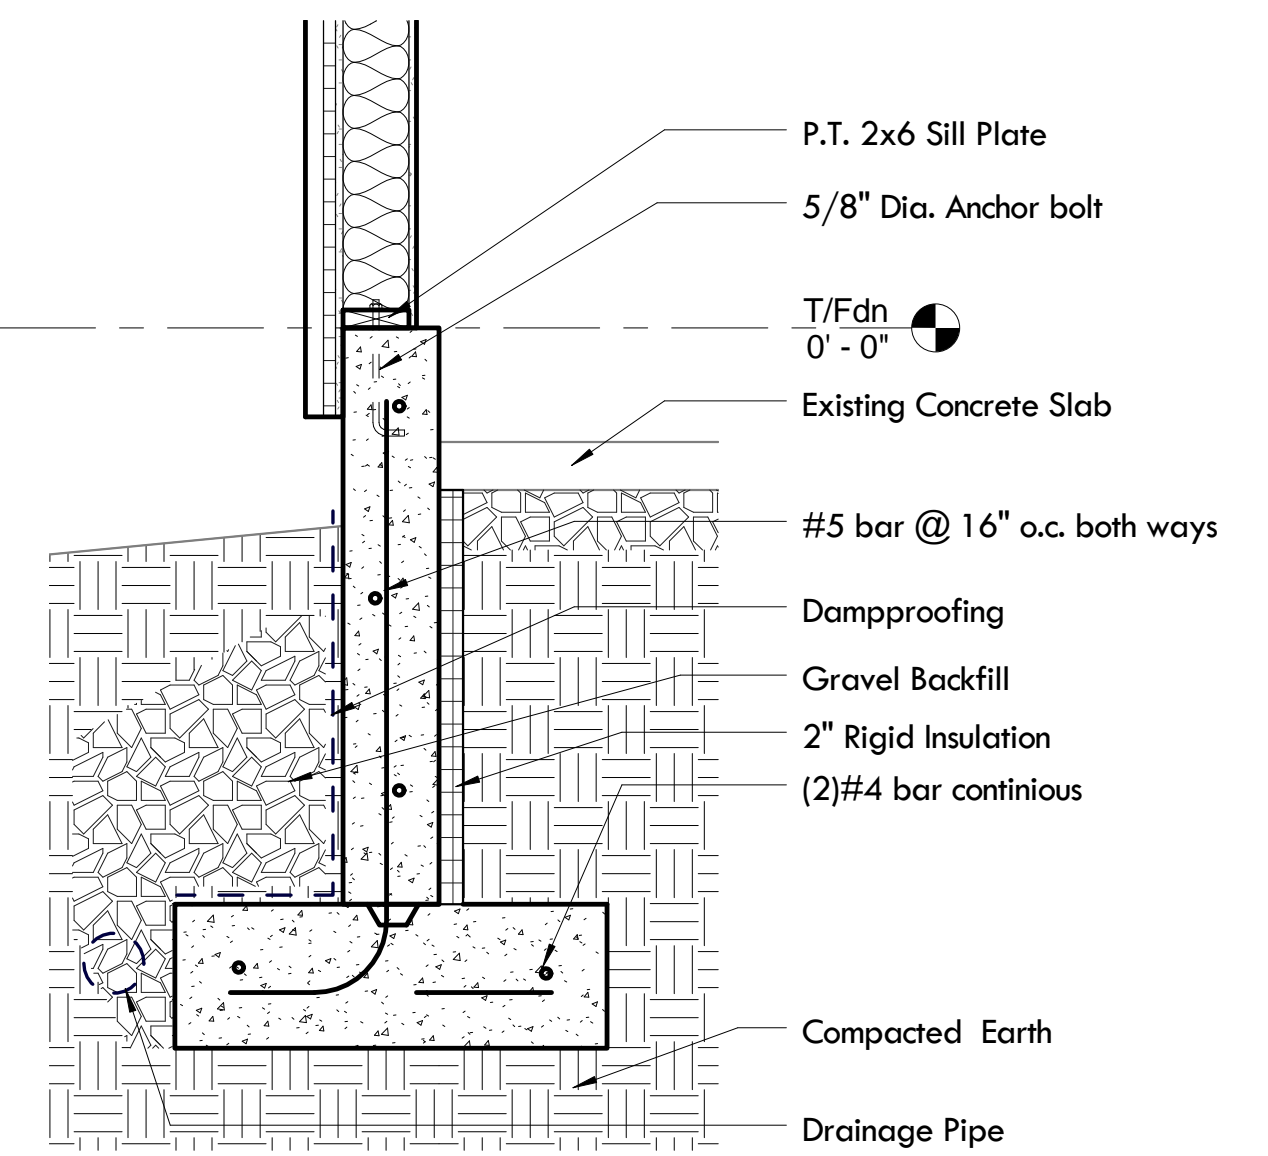

3 Foundation Wall @ Garage
3/4" = 1'-0"

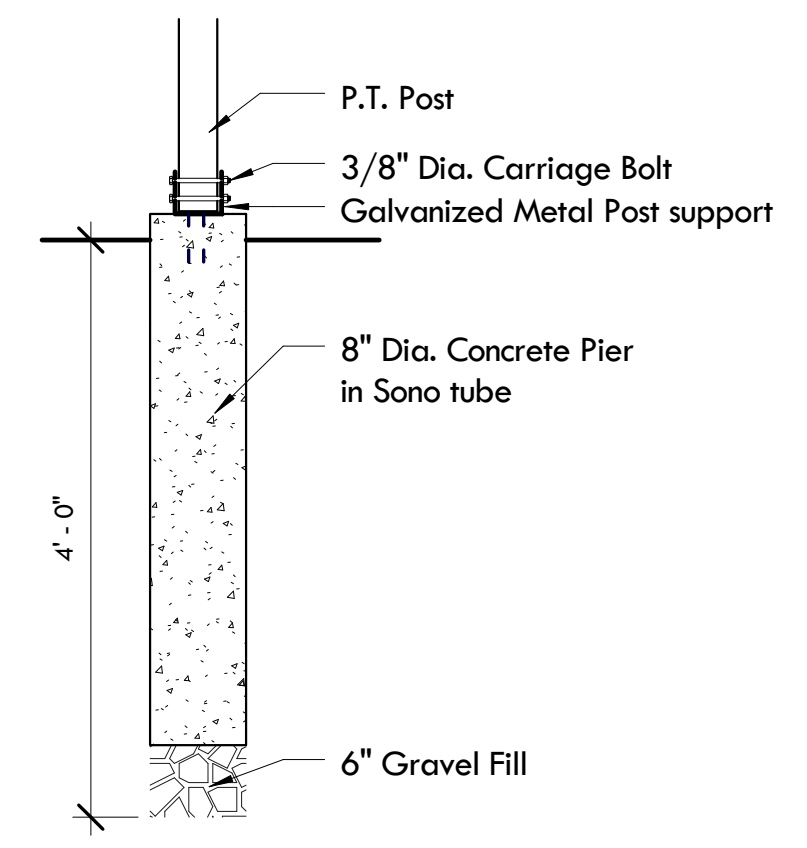

4 Deck Post Footing Section
3/4" = 1'-0"


© 2014 Paul Lewandowski

8/19/2014 9:10:13 PM

-paul lewandowski AIA
116 Clark Street, Portland, ME 04102
207.712.7362
pr.lewandowski@gmail.com

Bean/Kerekes Residence
114 Mackworth Street, Portland, Maine

Wall Sections
Project number 2014-19
Date 8.19.14

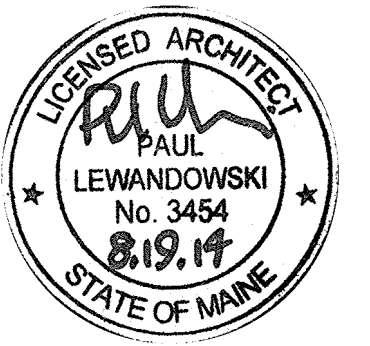

A401
Scale 3/4" = 1'-0"