


REVISIONS

#1 - 9-7-14

- Revise Rear Deck to meet setback req's
- Add Deck plan detail
- Revise front Deck to meet setback req's


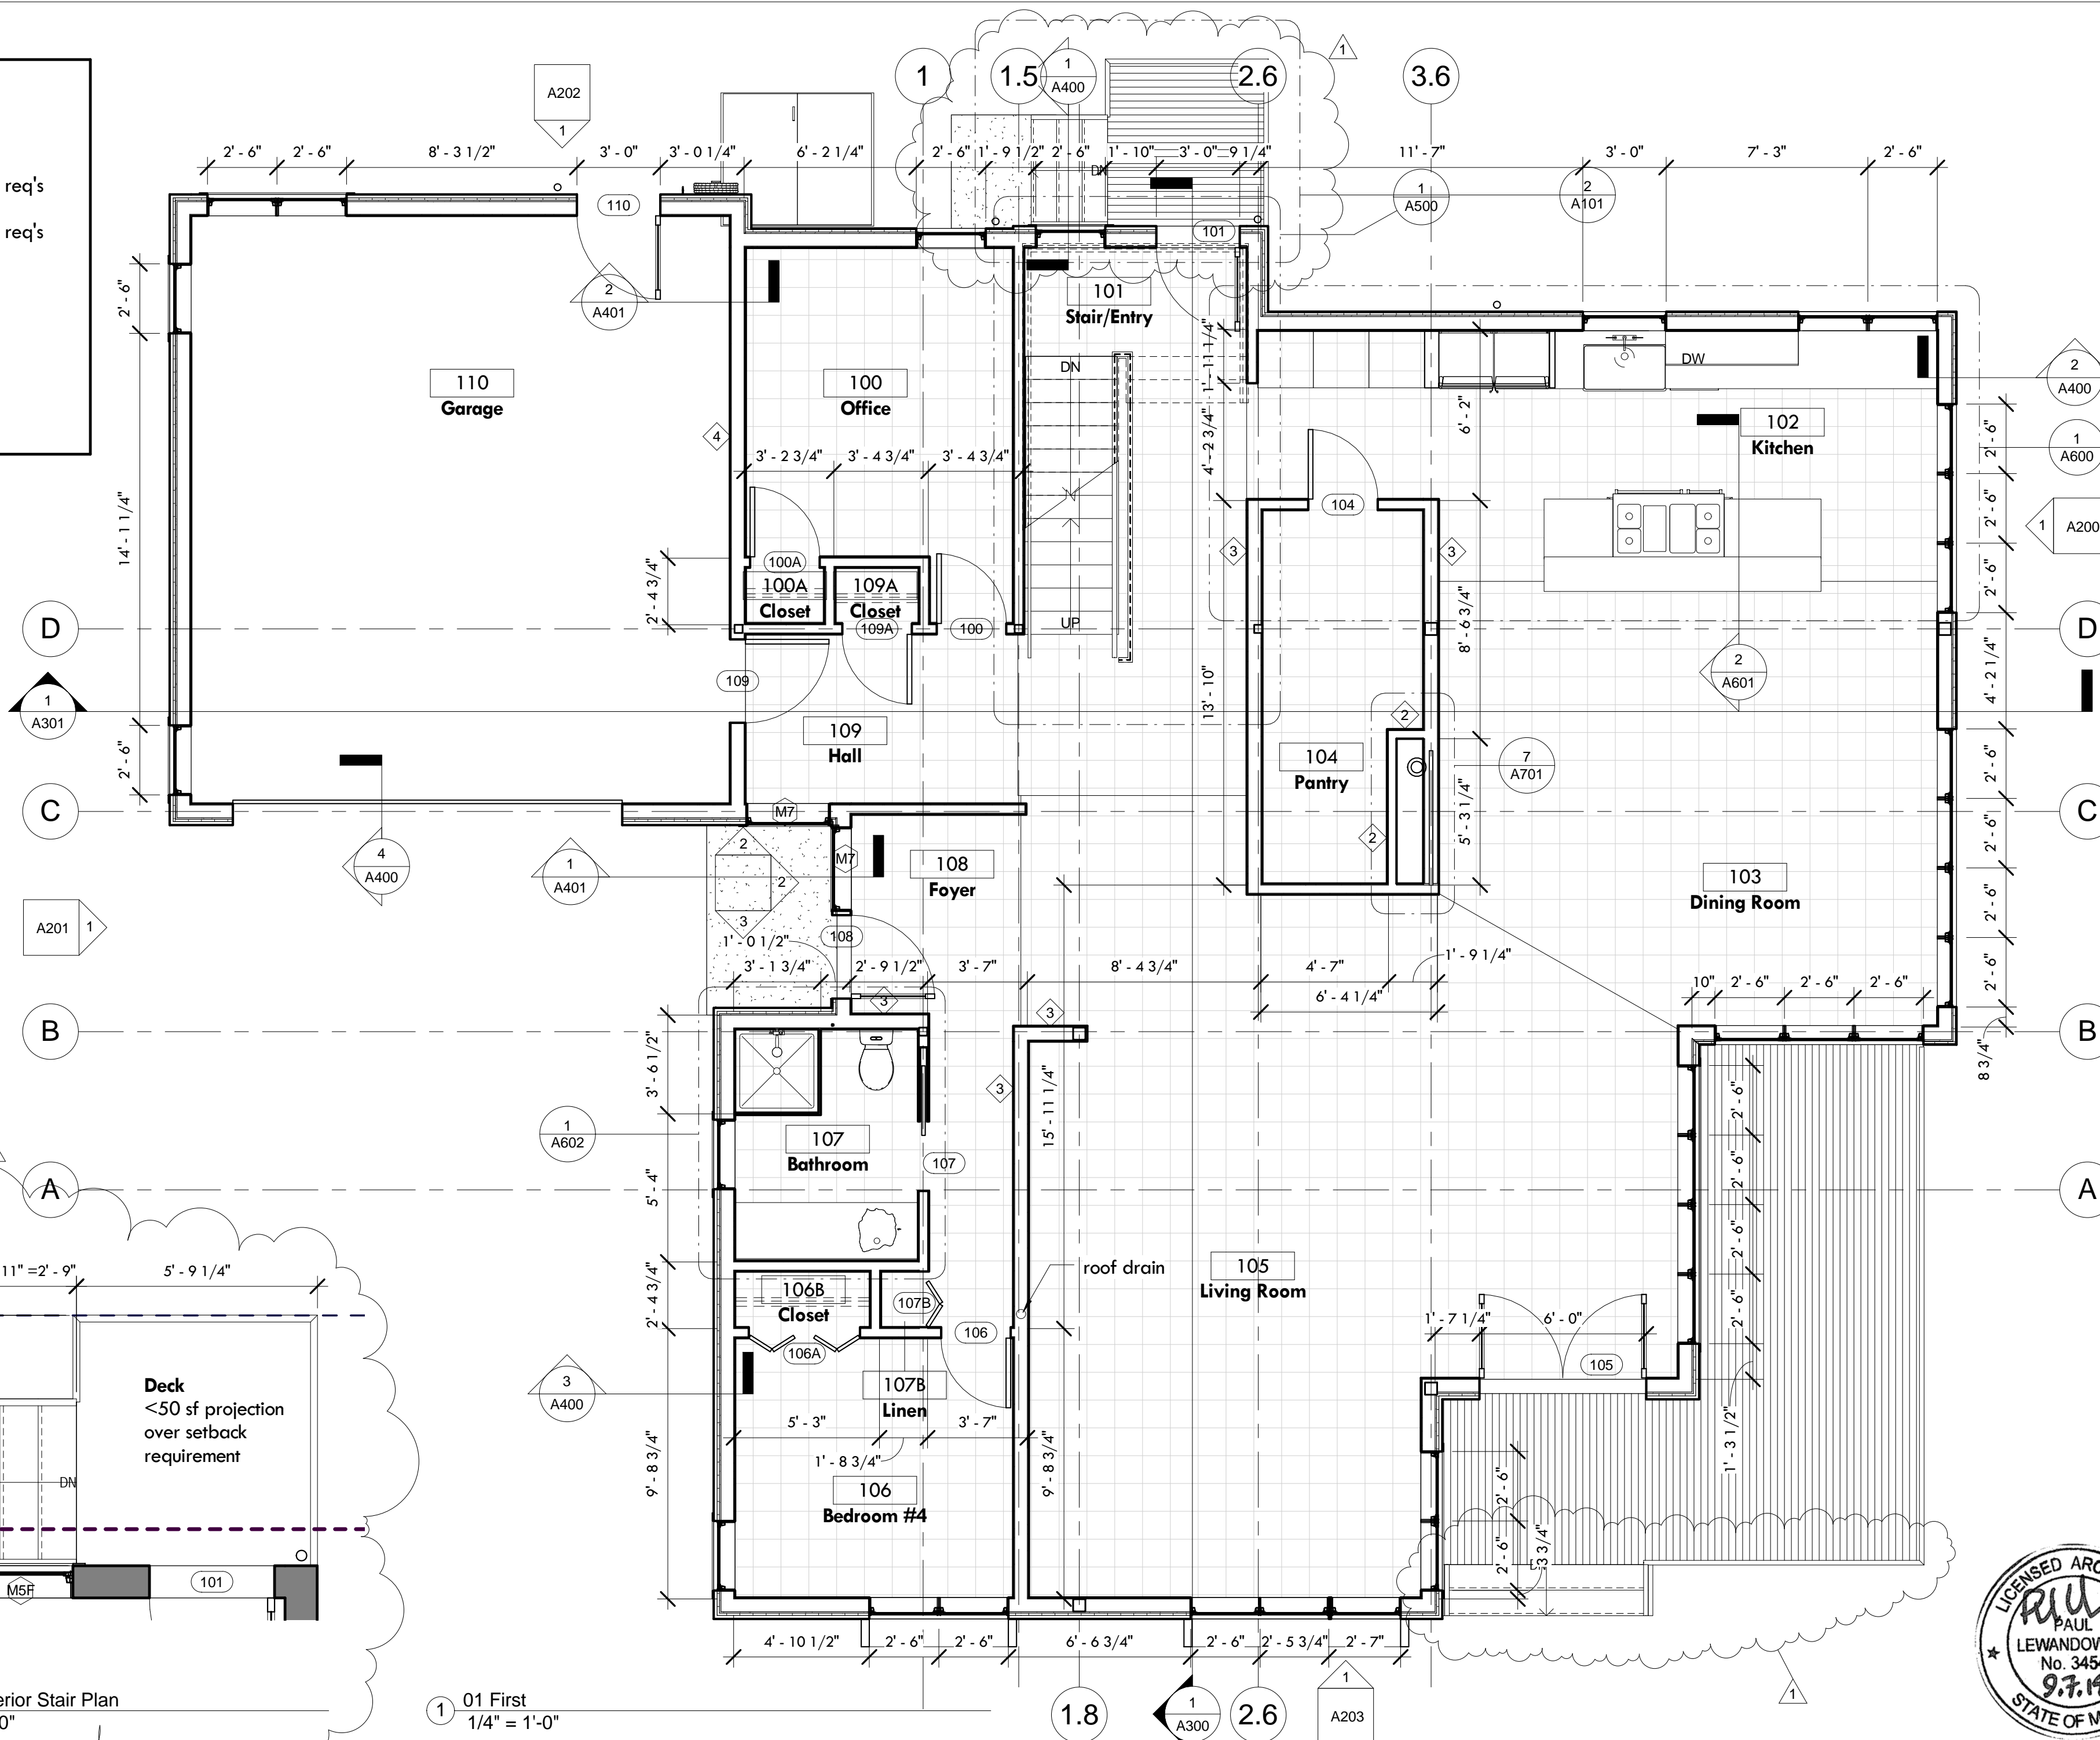


2 Back Exterior Stair Plan
3/8" = 1'-0"

1 01 First
1/4" = 1'-0"

First Floor Plan

Project number 2014-19
Date 8.19.14

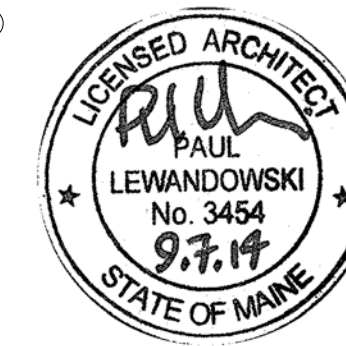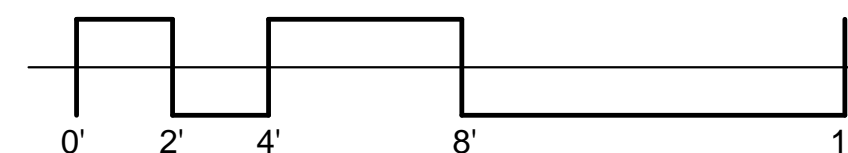

A101

Scale As indicated