



1 03 Stair/Roof
1/4" = 1'-0"

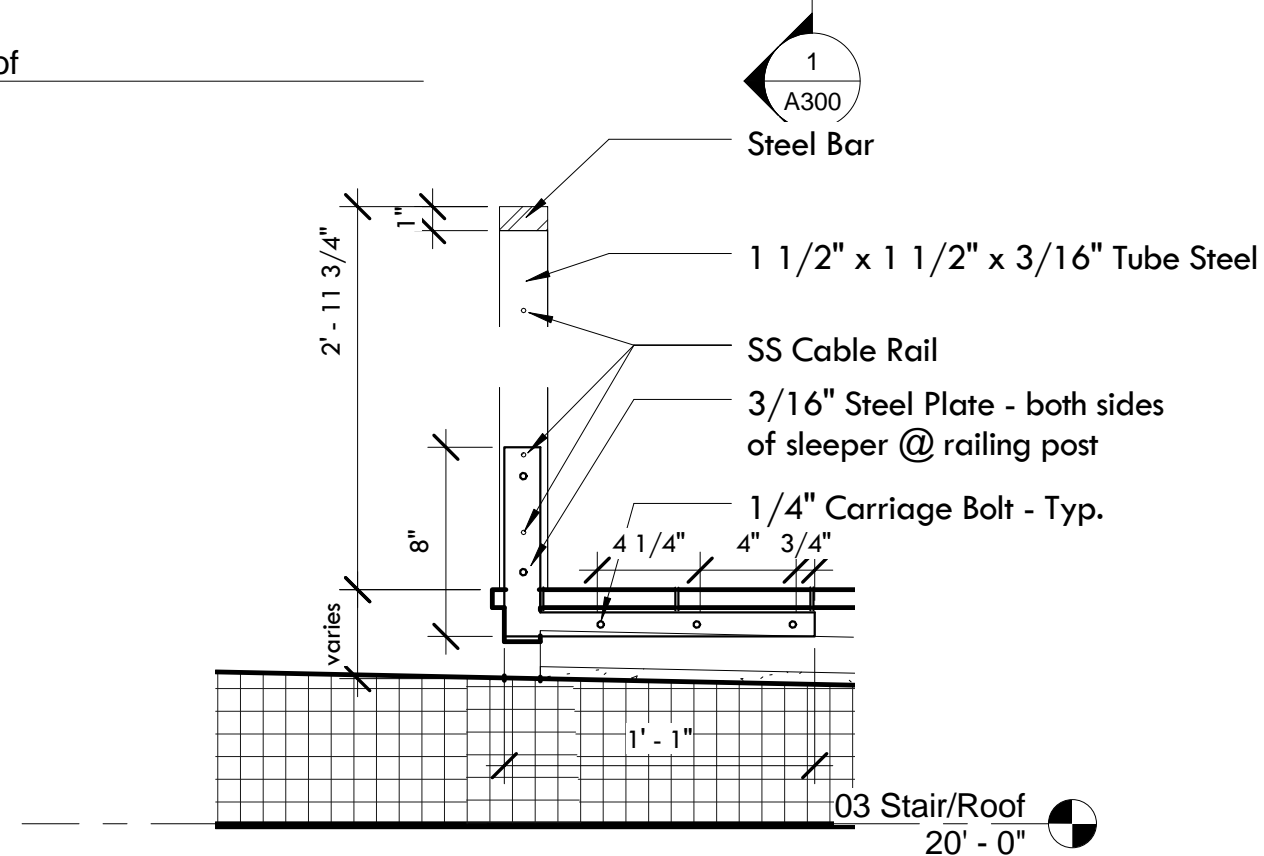

4 Section @ Roof Railing
1 1/2" = 1'-0"

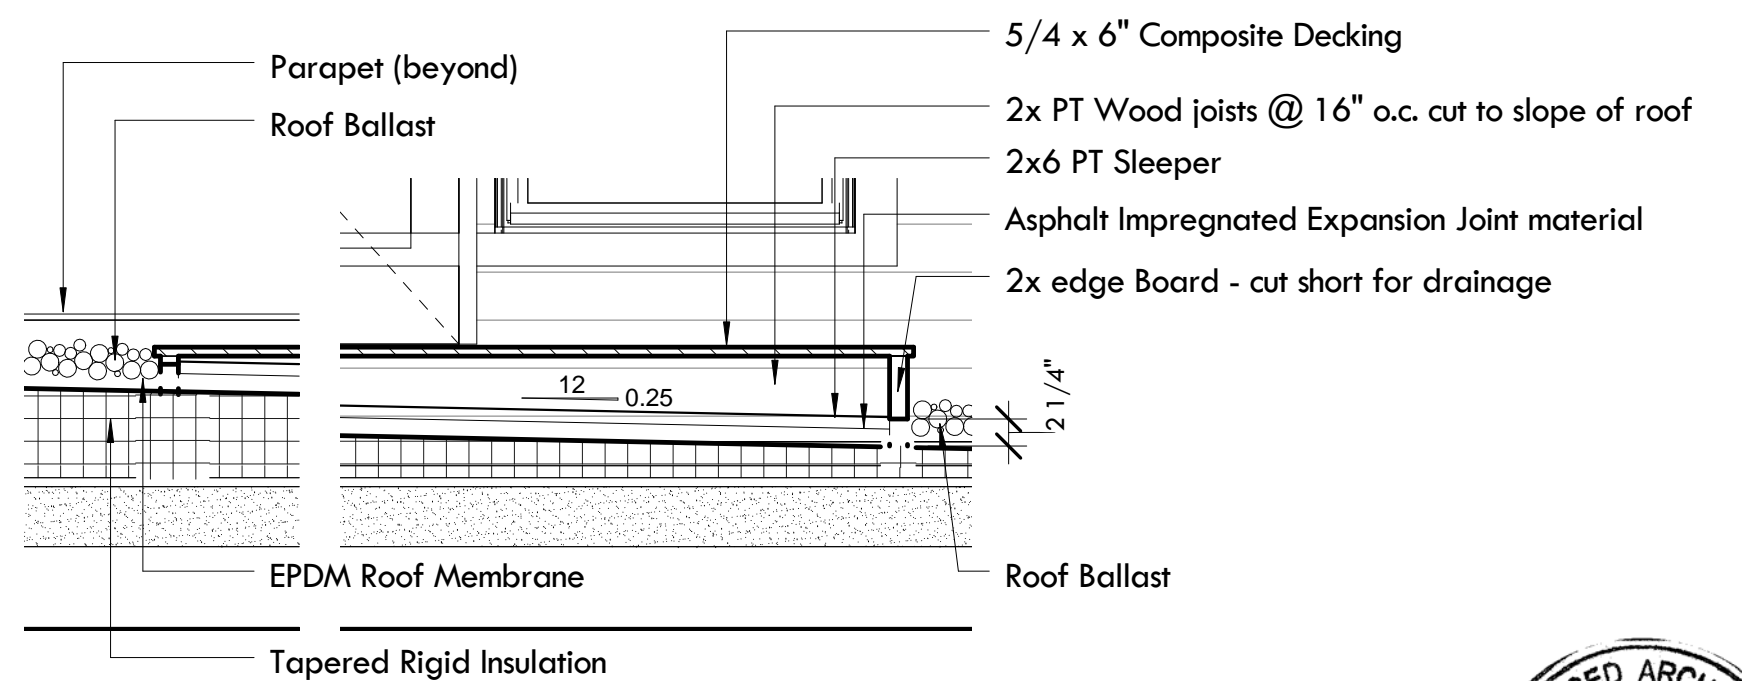

3 Wall Section @ Roof Deck
3/4" = 1'-0"

REVISIONS

- #1 - 9-7-14
- ADD "open to Below" note on stair



© 2014 Paul Lewandowski

9/7/2014 10:55:06 AM

-paul lewandowski AIA
116 Clark Street, Portland, ME 04102
207.712.7362
pr.lewandowski@gmail.com

Bean/Kerekes Residence
114 Mackworth Street, Portland, Maine

Stair/ Roof
Project number 2014-19
Date 8.19.14

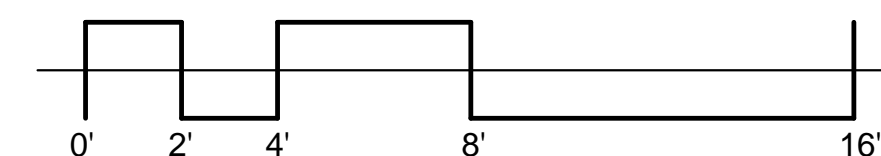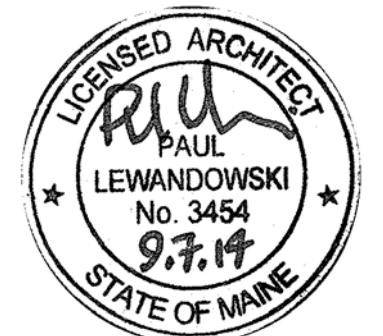

A103
Scale As indicated