



SOUTH ELEVATION

SLIDE-OUT PANTRY STORAGE


KITCHEN 104

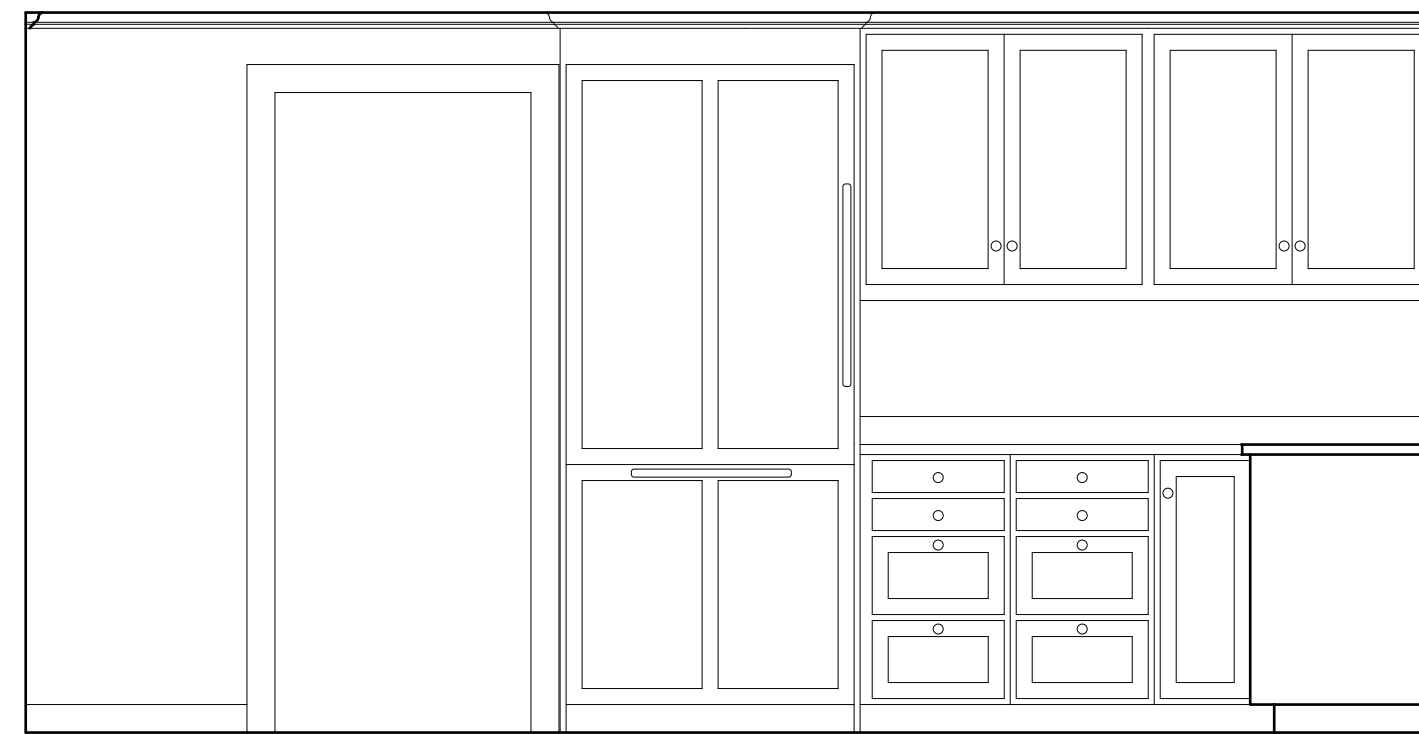


WEST ELEVATION

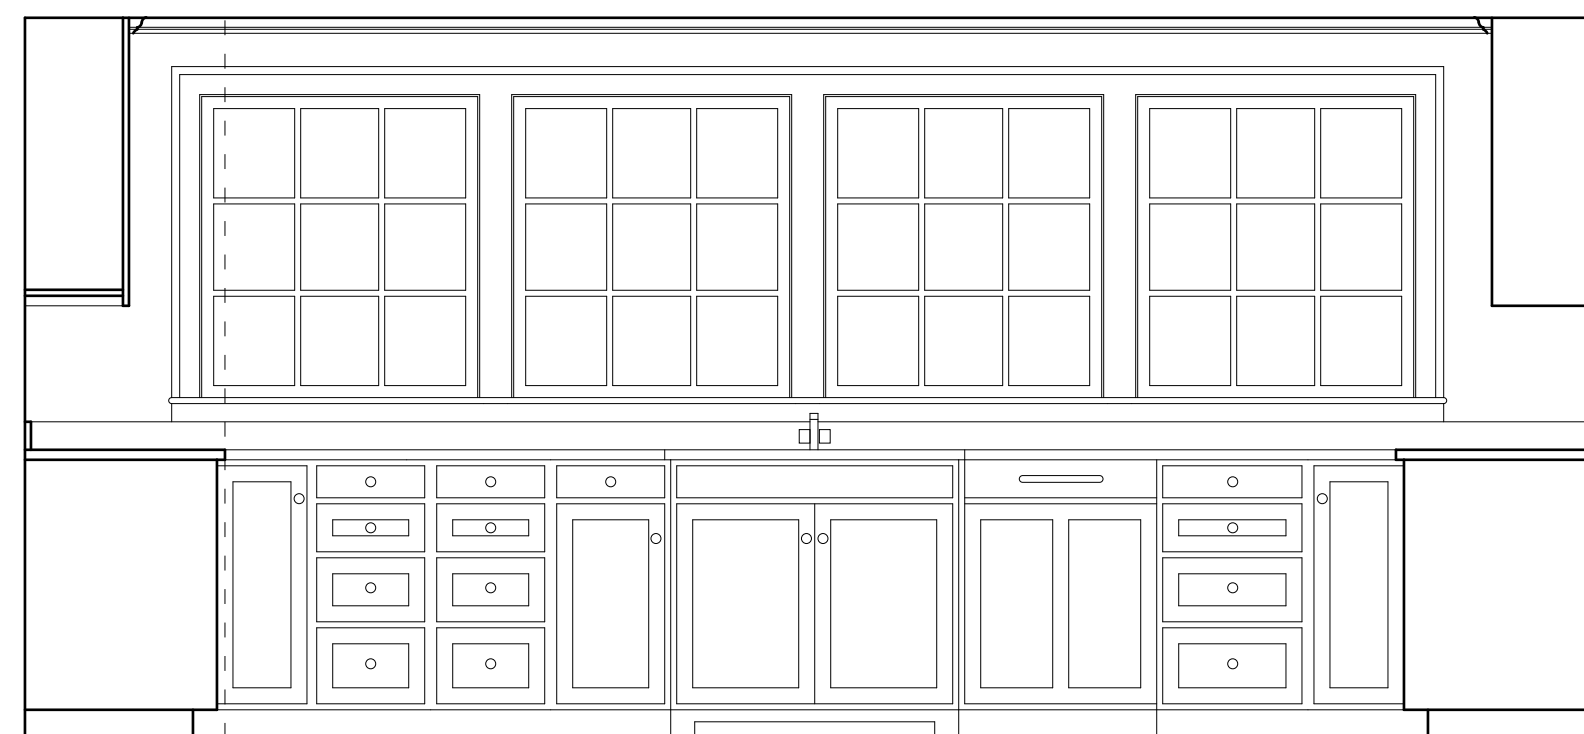

NORTH ELEVATION

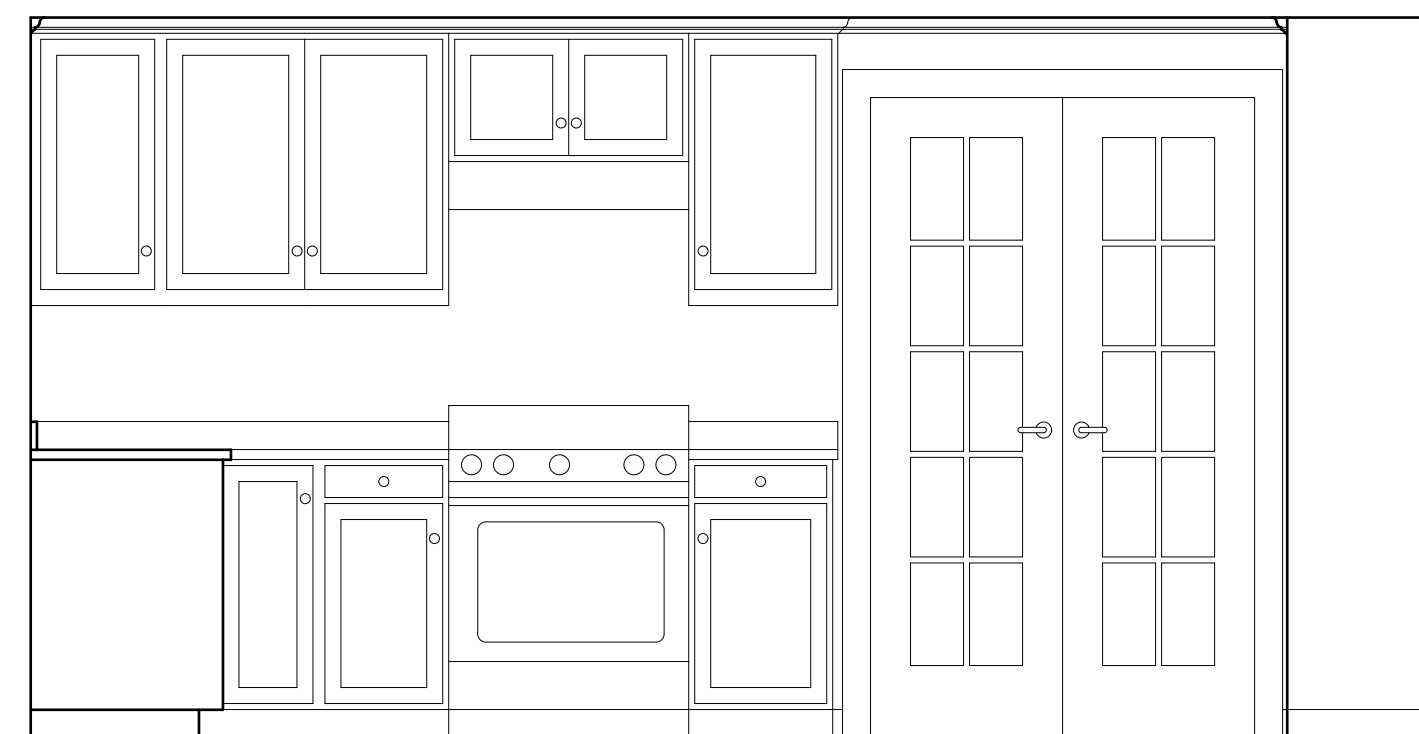


EAST ELEVATION

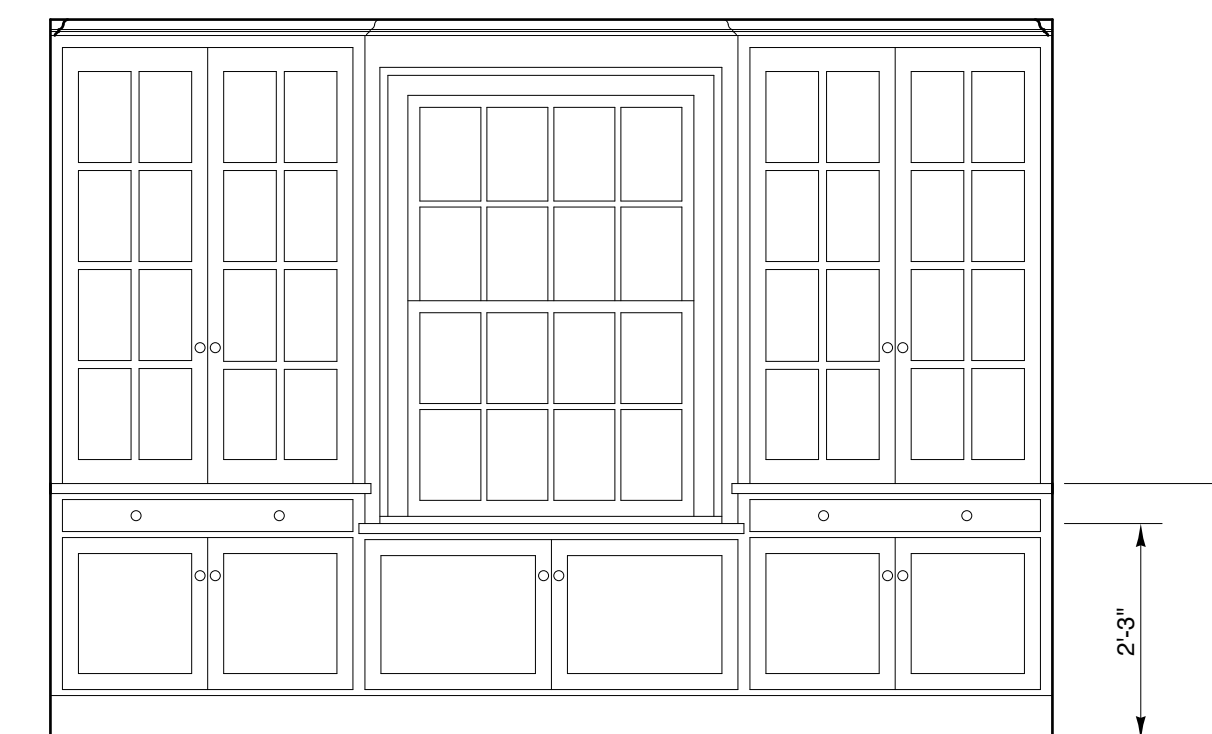

NORTH ELEVATION

DINING ROOM 103

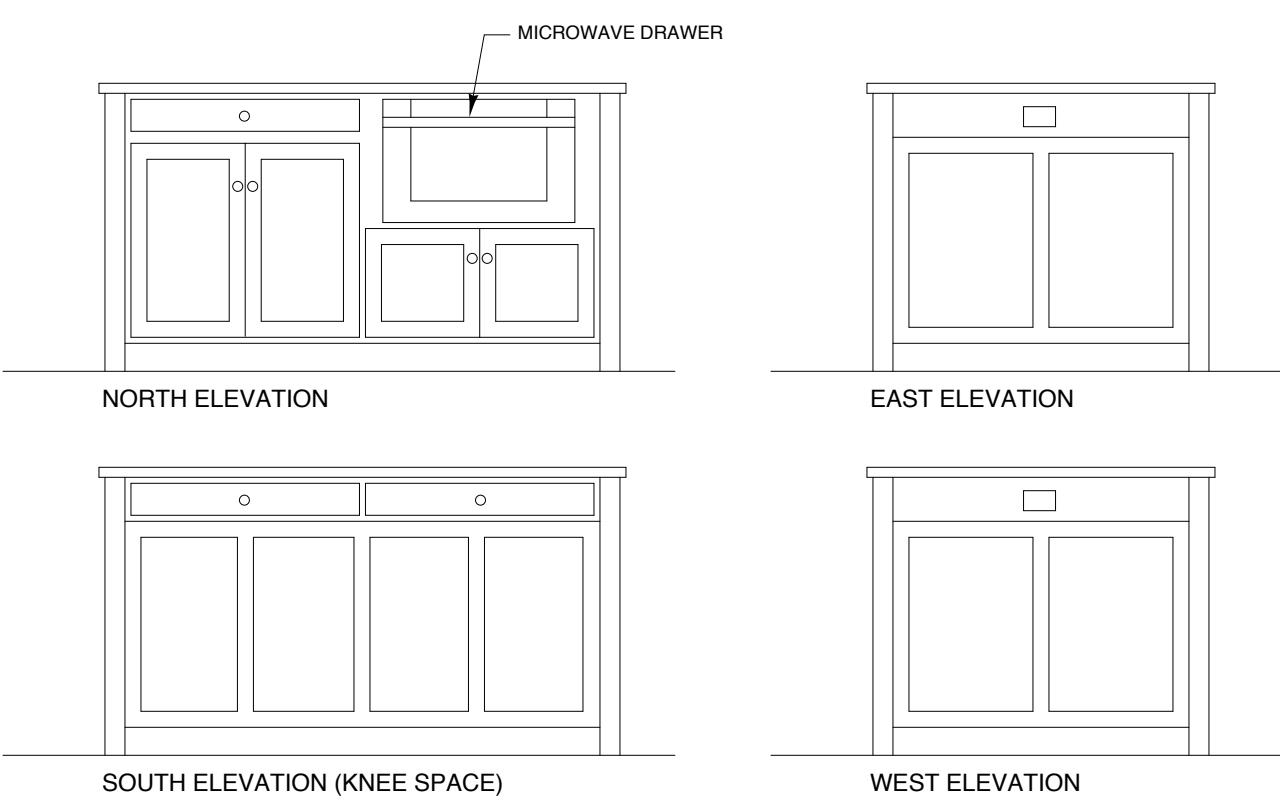


NORTH ELEVATION

EAST ELEVATION

SOUTH ELEVATION (KNEE SPACE)

WEST ELEVATION

KITCHEN ISLAND

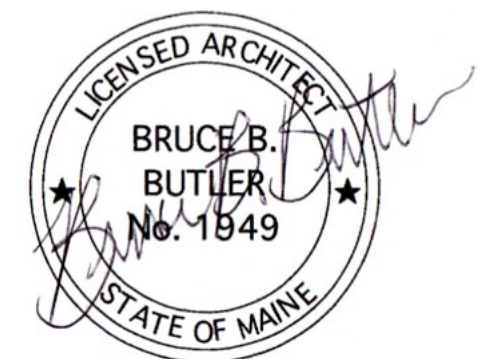

LAWLER
RESIDENCE
116 Parsons Road
Portland Maine

By
Bruce B.
Butler
Architect
AIA

SCALE	1/2" = 1'-0"	INTERIOR ELEVATIONS
DRAWN BY:	BBB	
DATE:	5/20/08	
PROJECT NO.:		

A500