


EAST

EXISTING
TERRACE

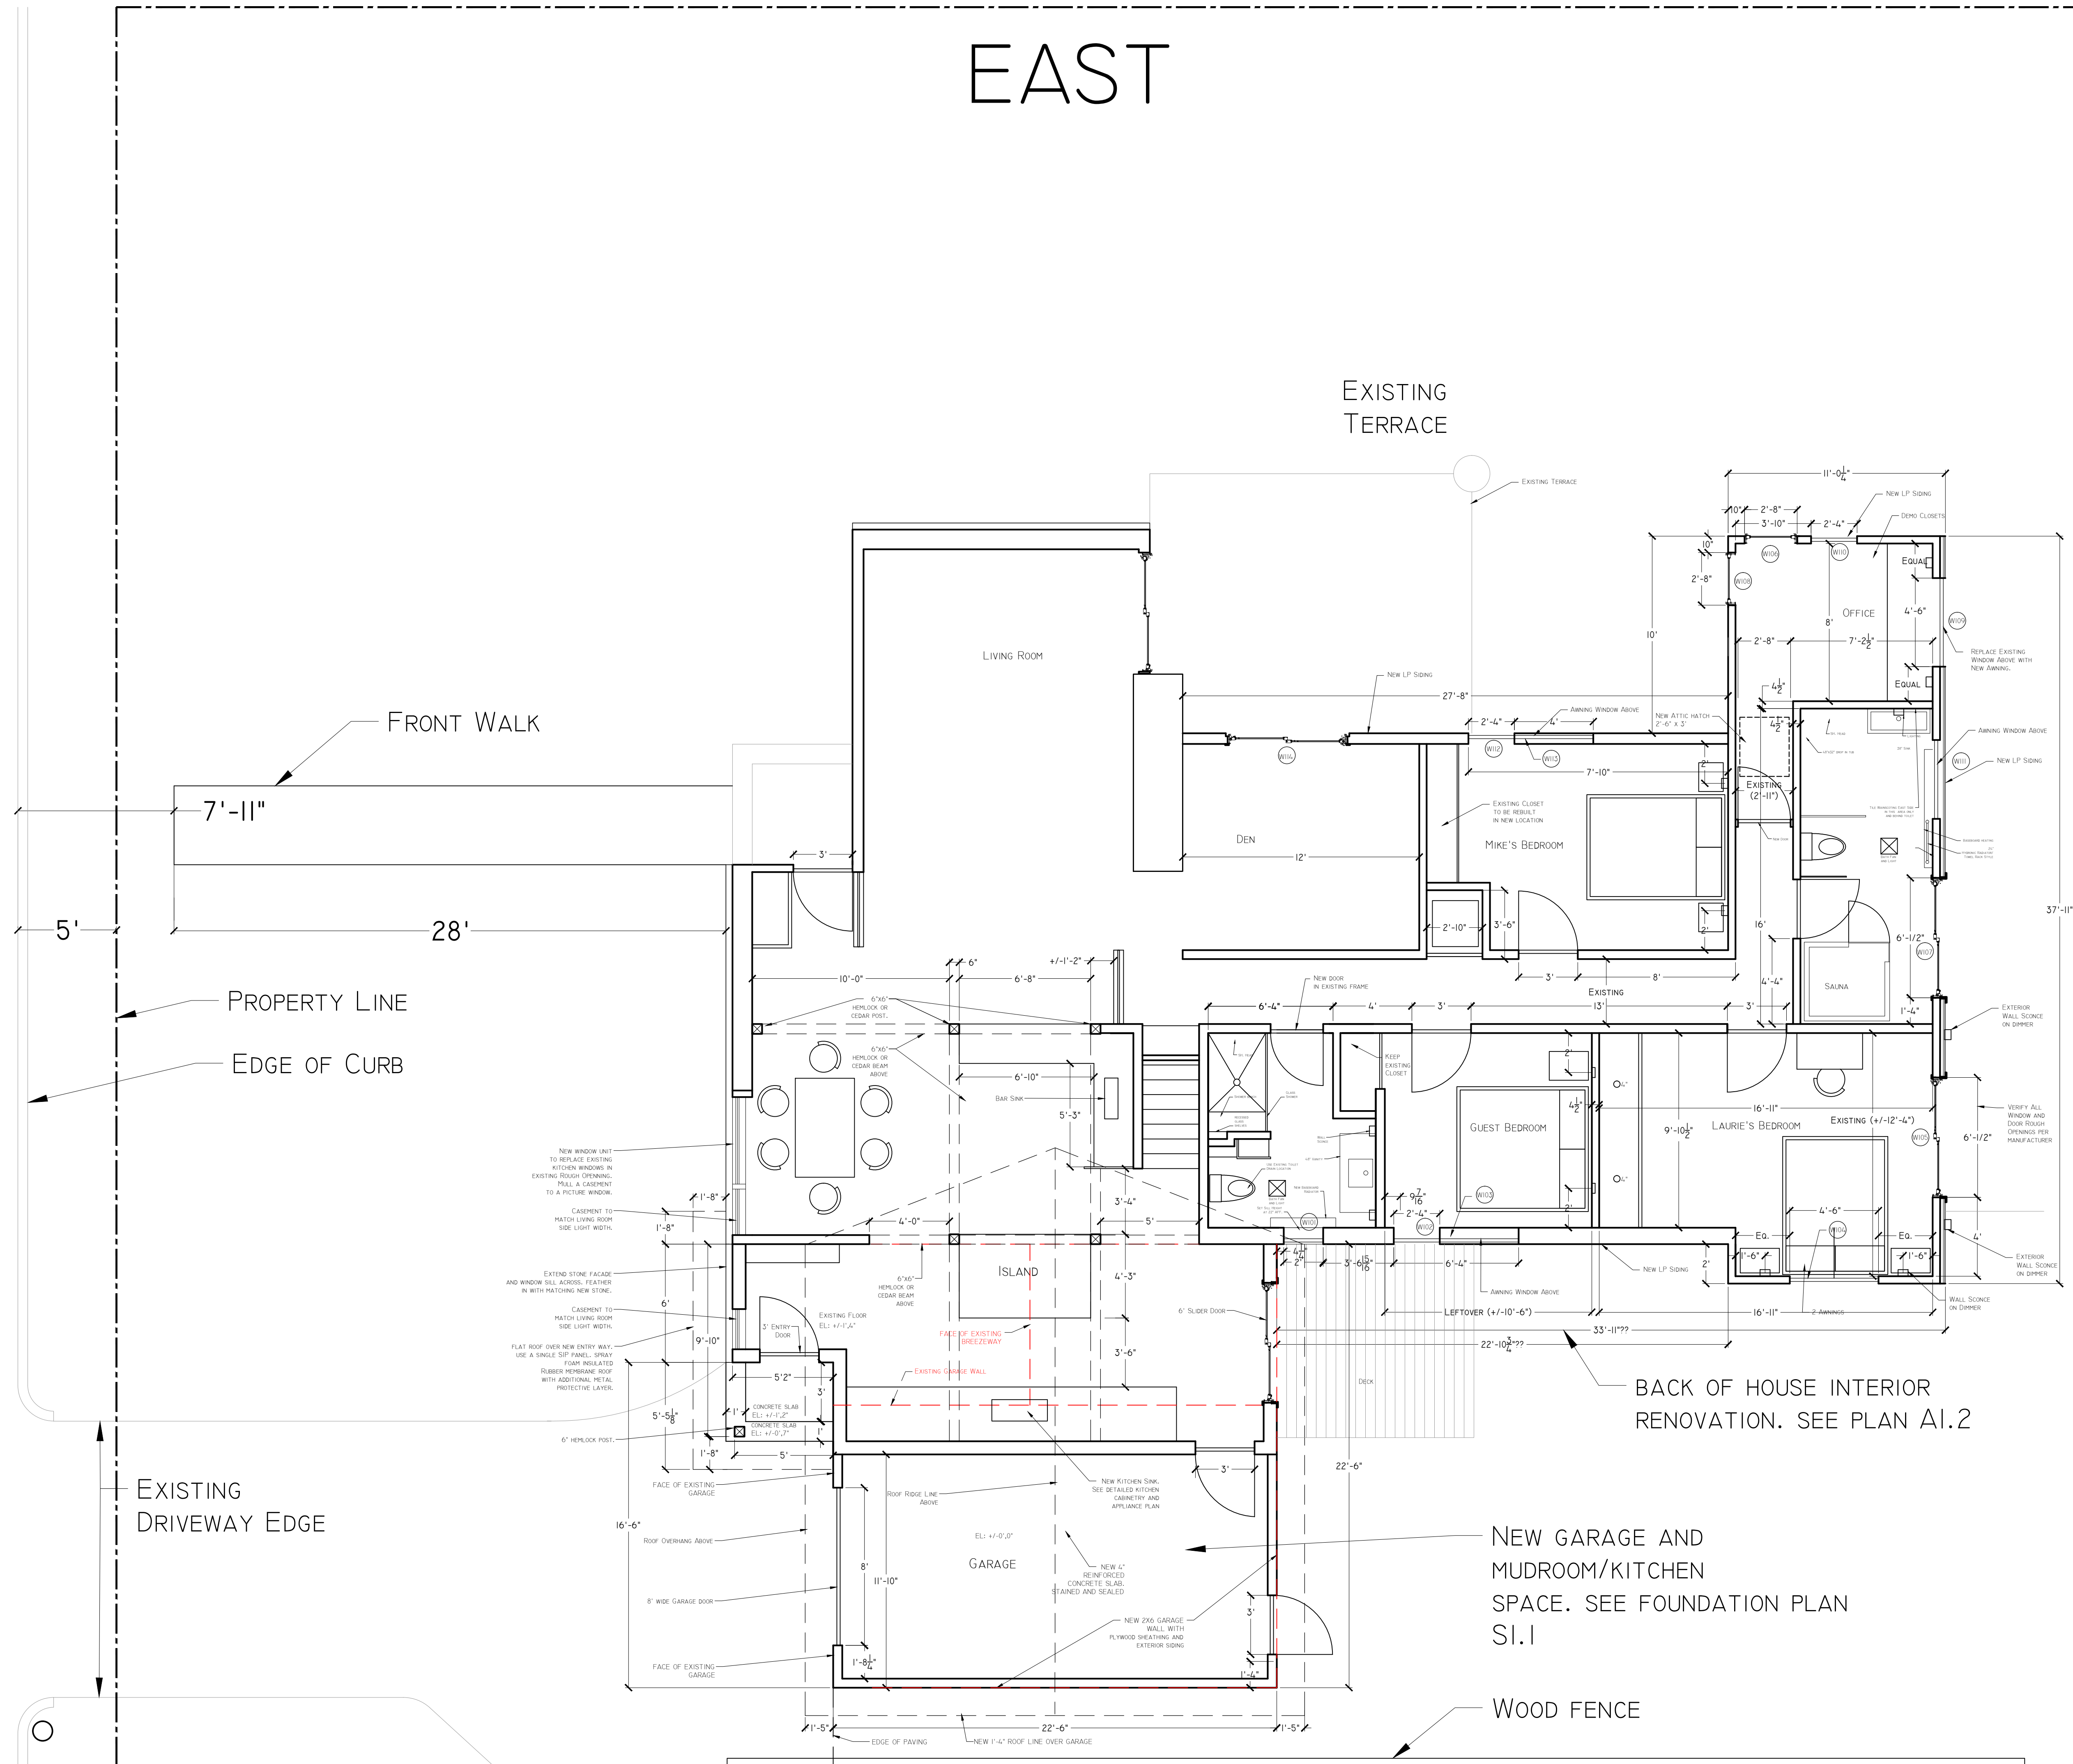

BACK OF HOUSE INTERIOR
RENOVATION. SEE PLAN AI.2

NEW GARAGE AND
MUDROOM/KITCHEN
SPACE. SEE FOUNDATION PLAN
SI.1

WOOD FENCE

Drawing Scale:
1/4" = 1'-0"

Drawing Date:
3.30.18

Sheet Title:
**Proposed
Floor Plan**

Sheet Number:
A-1.0