
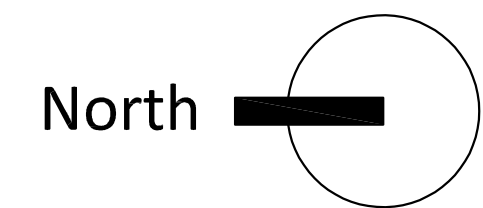


# EAST

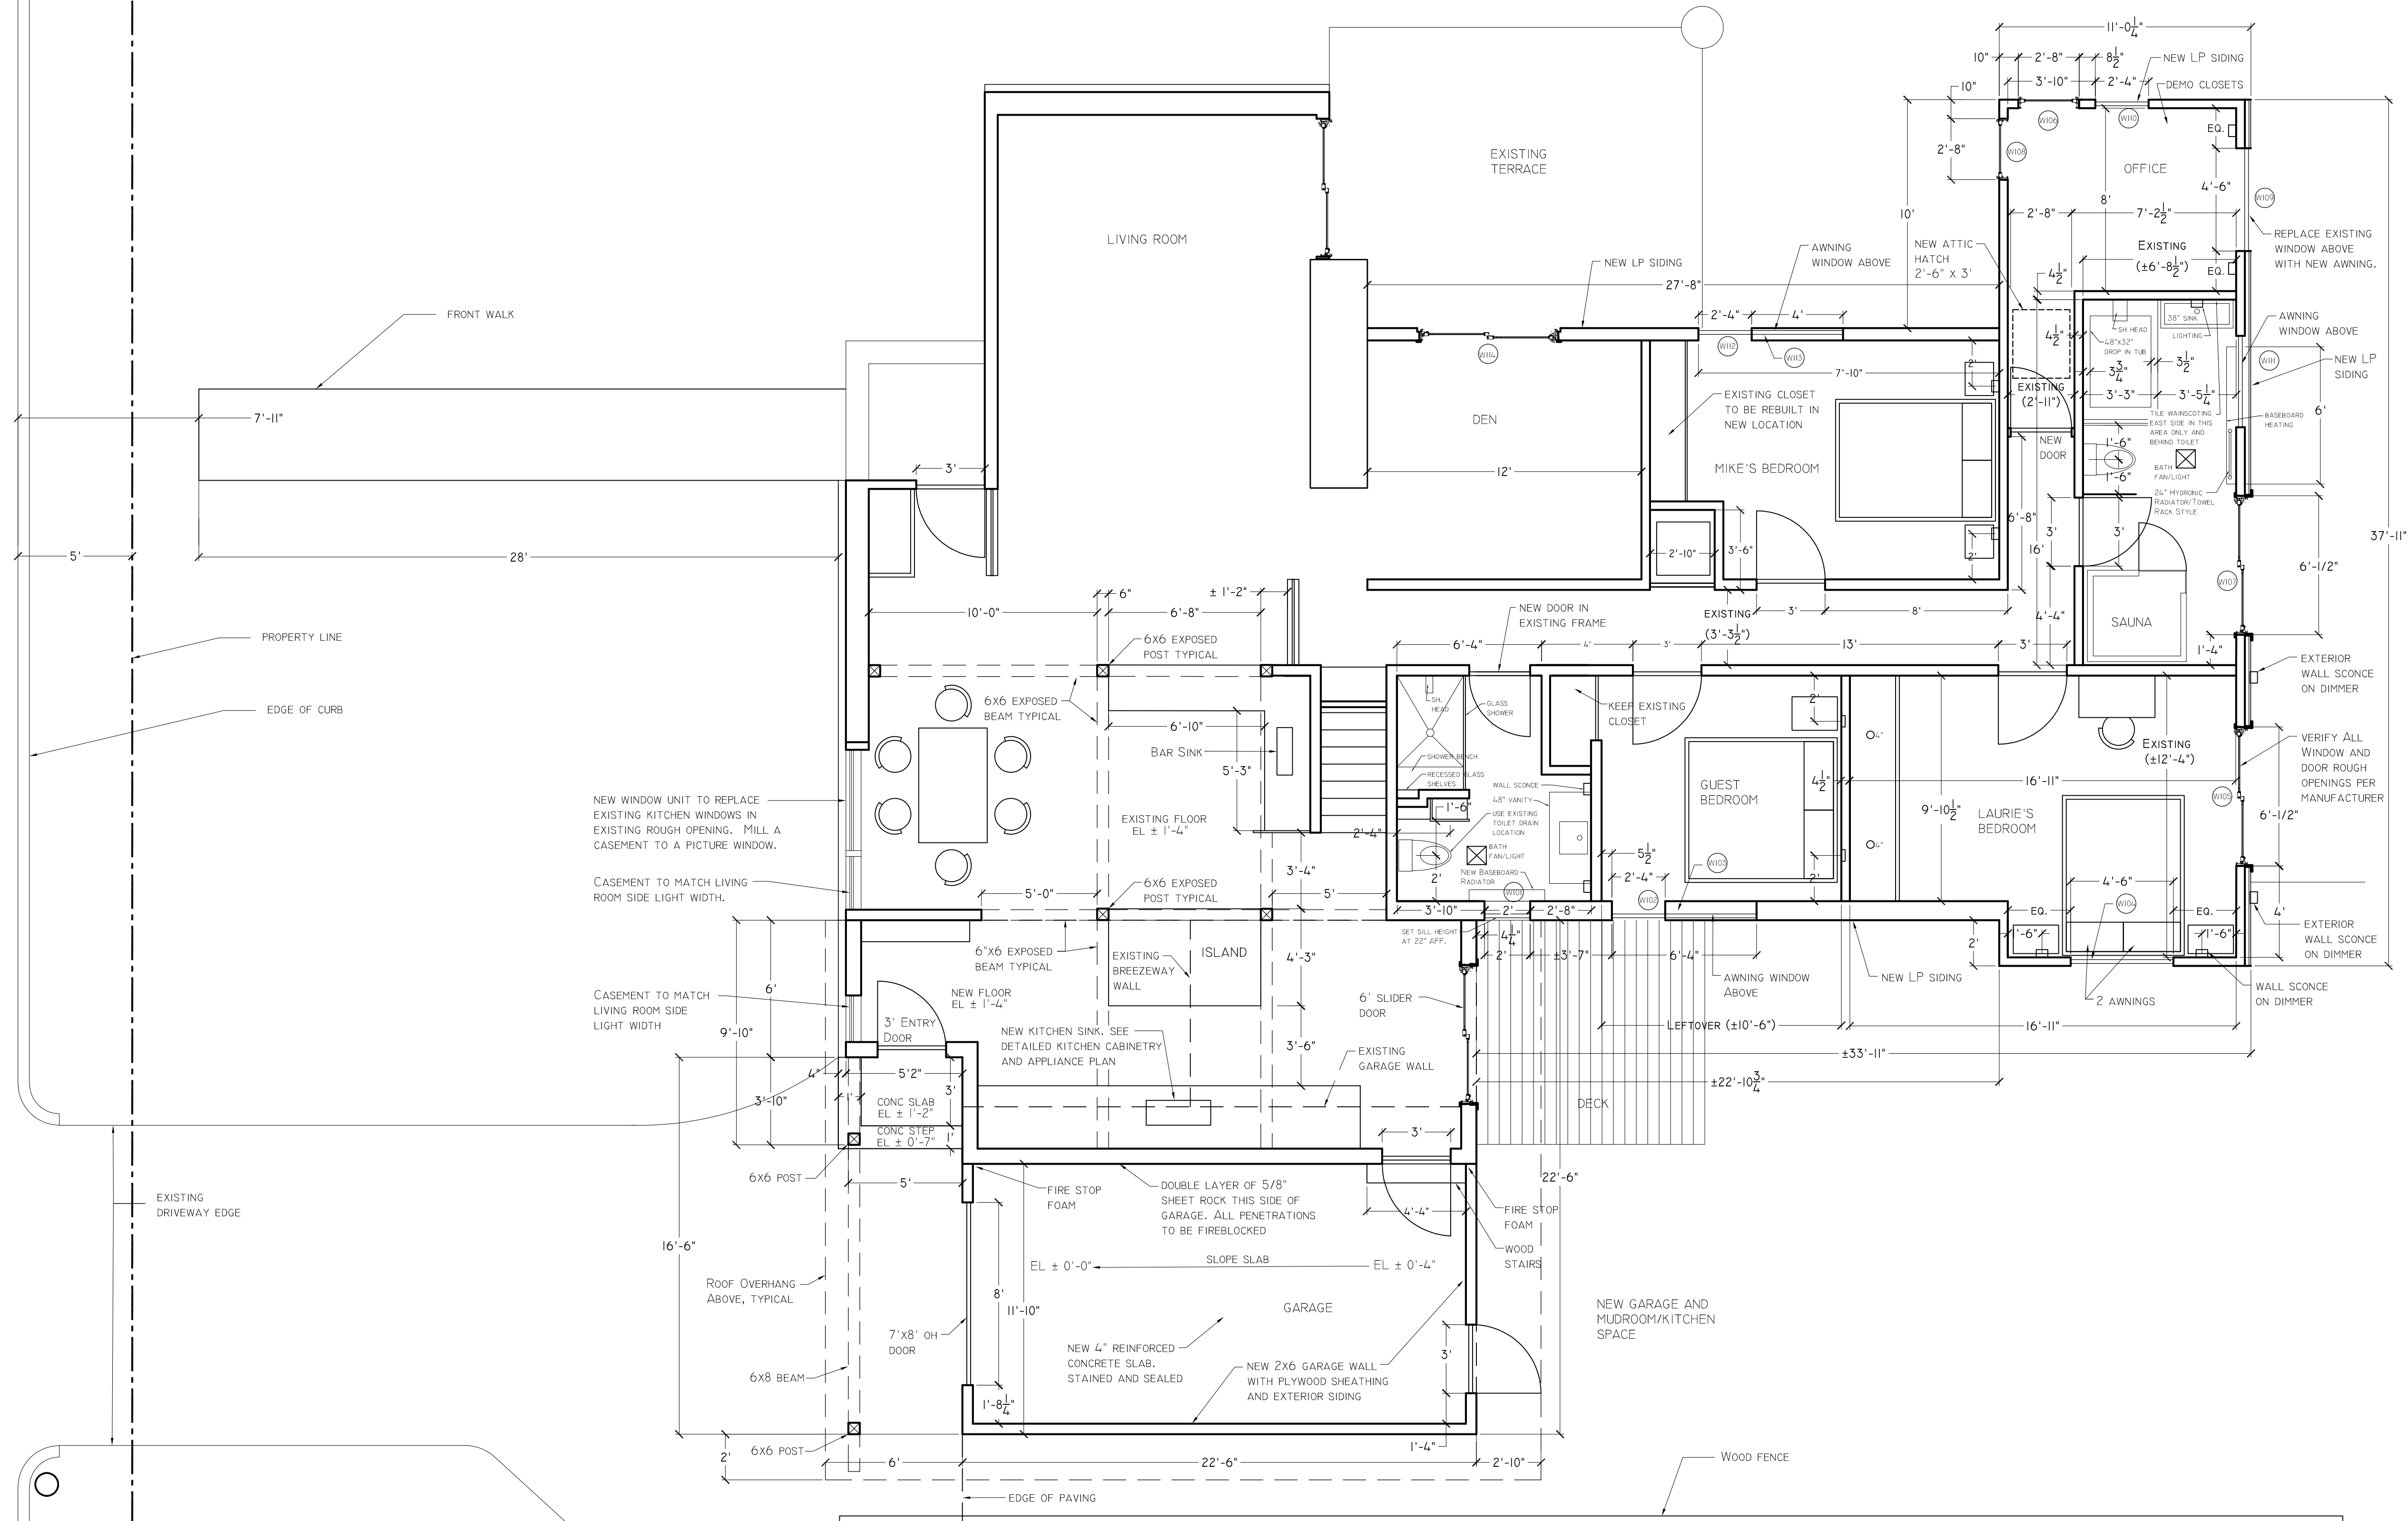

Drawing Scale:  
**1/4" = 1'-0"**

Drawing Date:  
**4.29.18**

Sheet Title:  
**Proposed  
Floor Plan**

Sheet Number:  
**A-1.1**