




EAST ELEVATION: FRONT BATH, GUEST ROOM, LAURIE'S ROOM

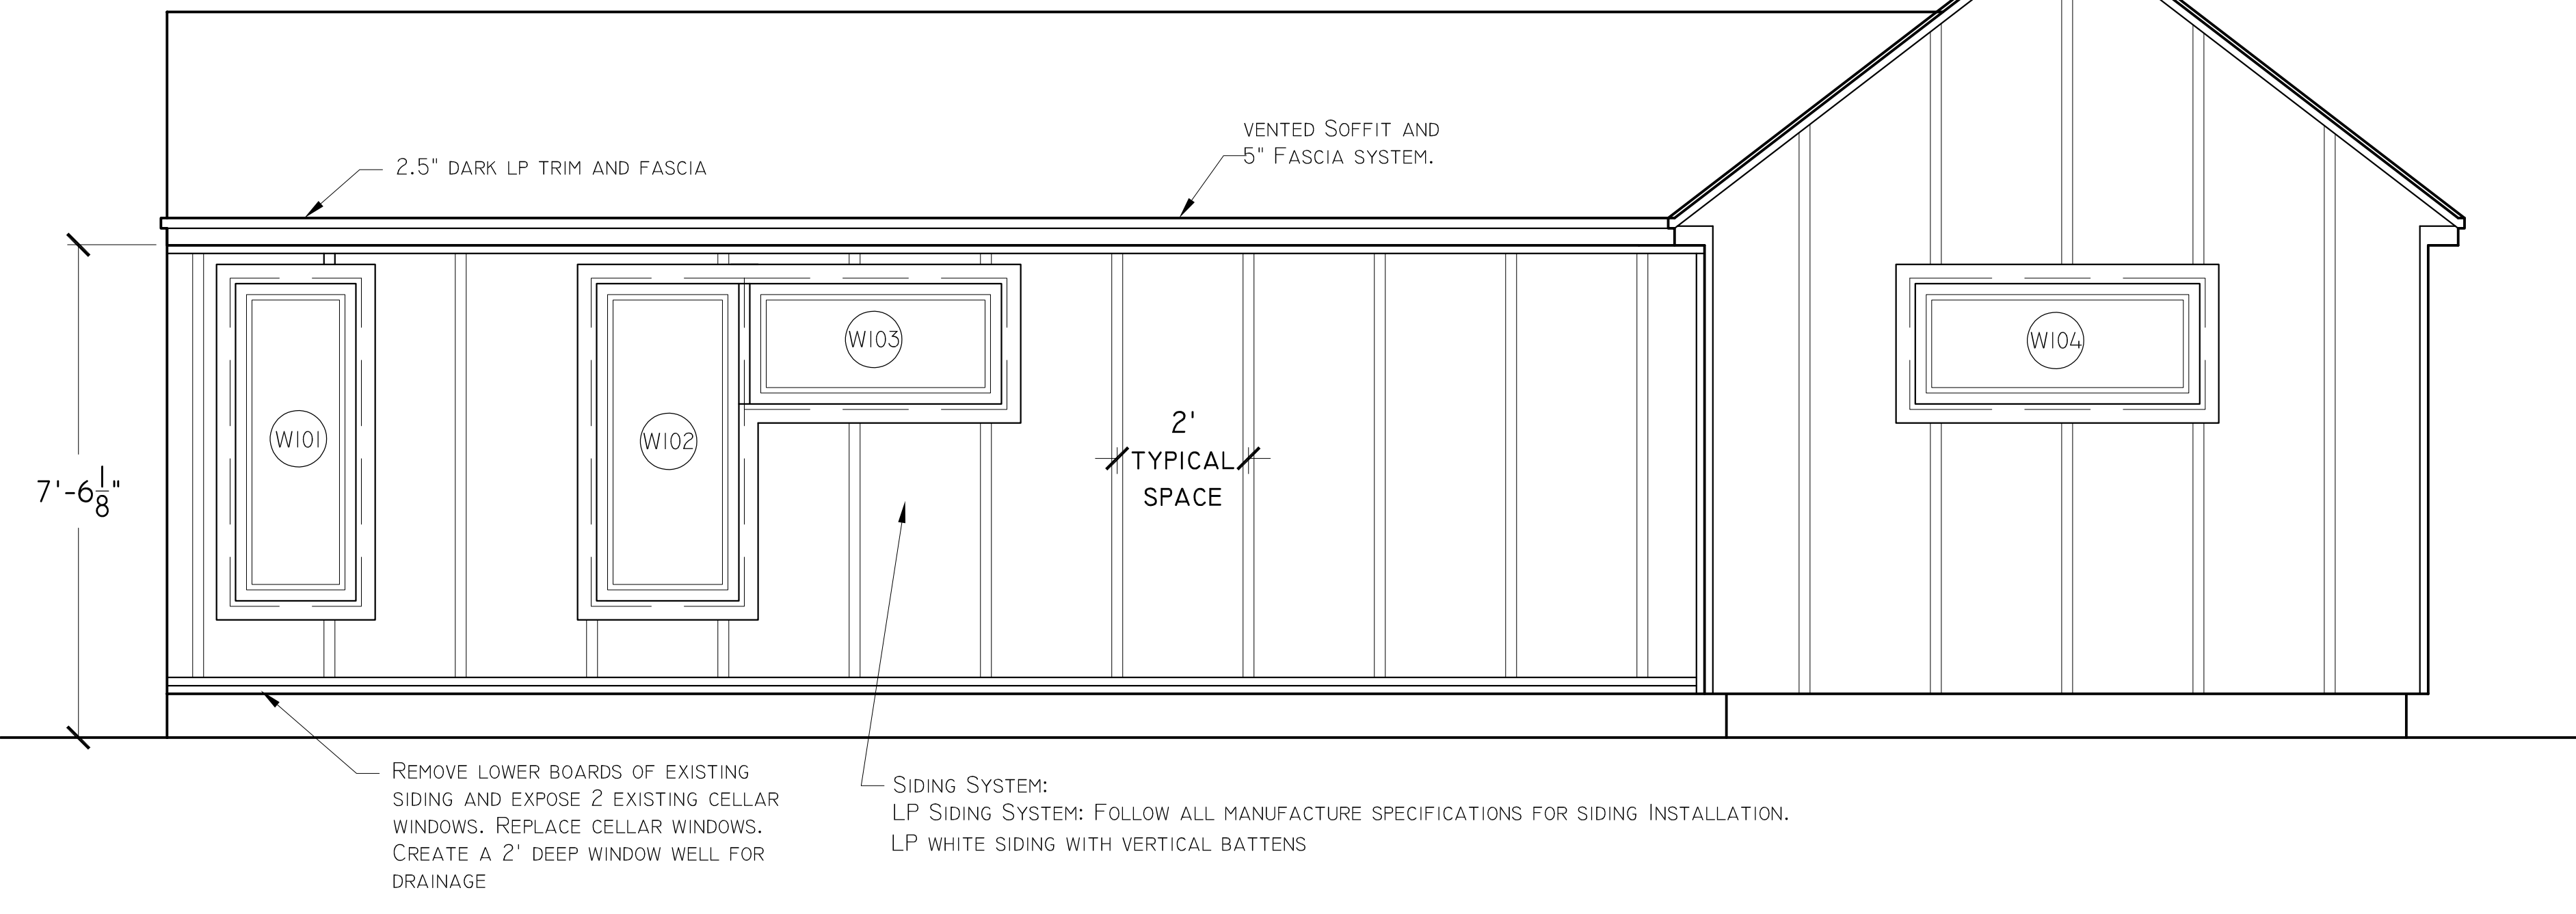

NORTH ELEVATION: LIVING ROOM

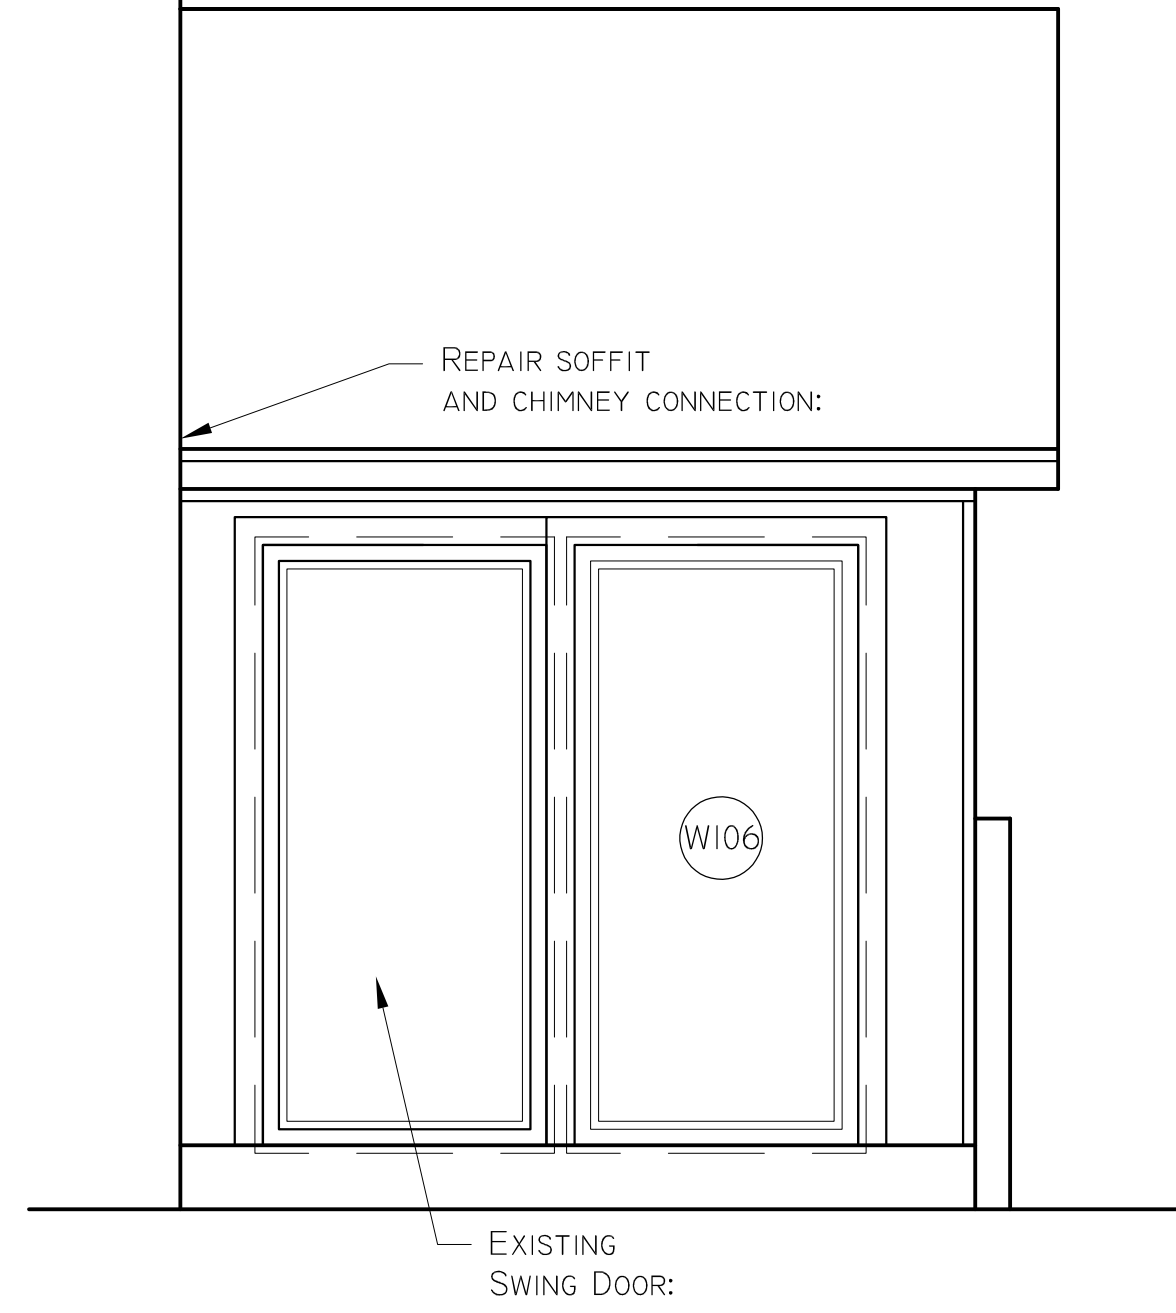


NORTH ELEVATION: LAURIE'S BEDROOM, BACK BATH, OFFICE

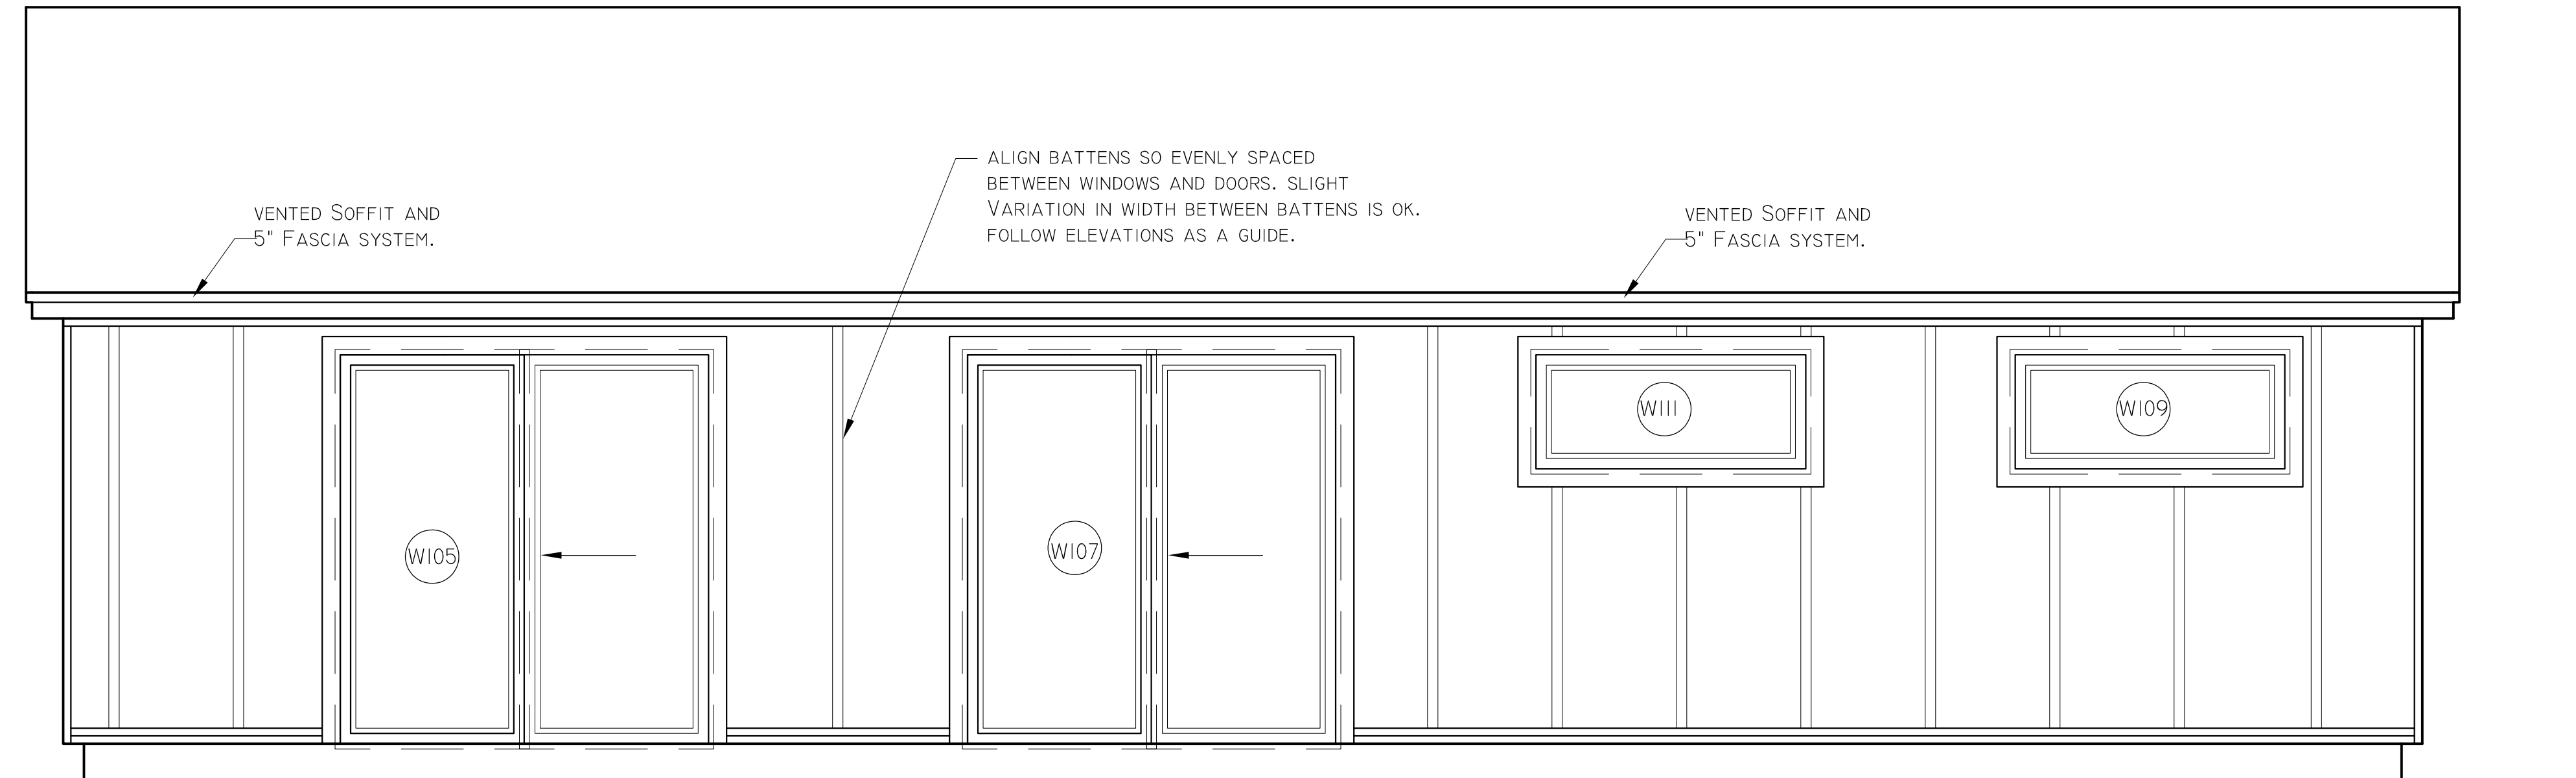

SOUTH ELEVATION: OFFICE



WEST ELEVATION: OFFICE, MIKE'S ROOM, DEN

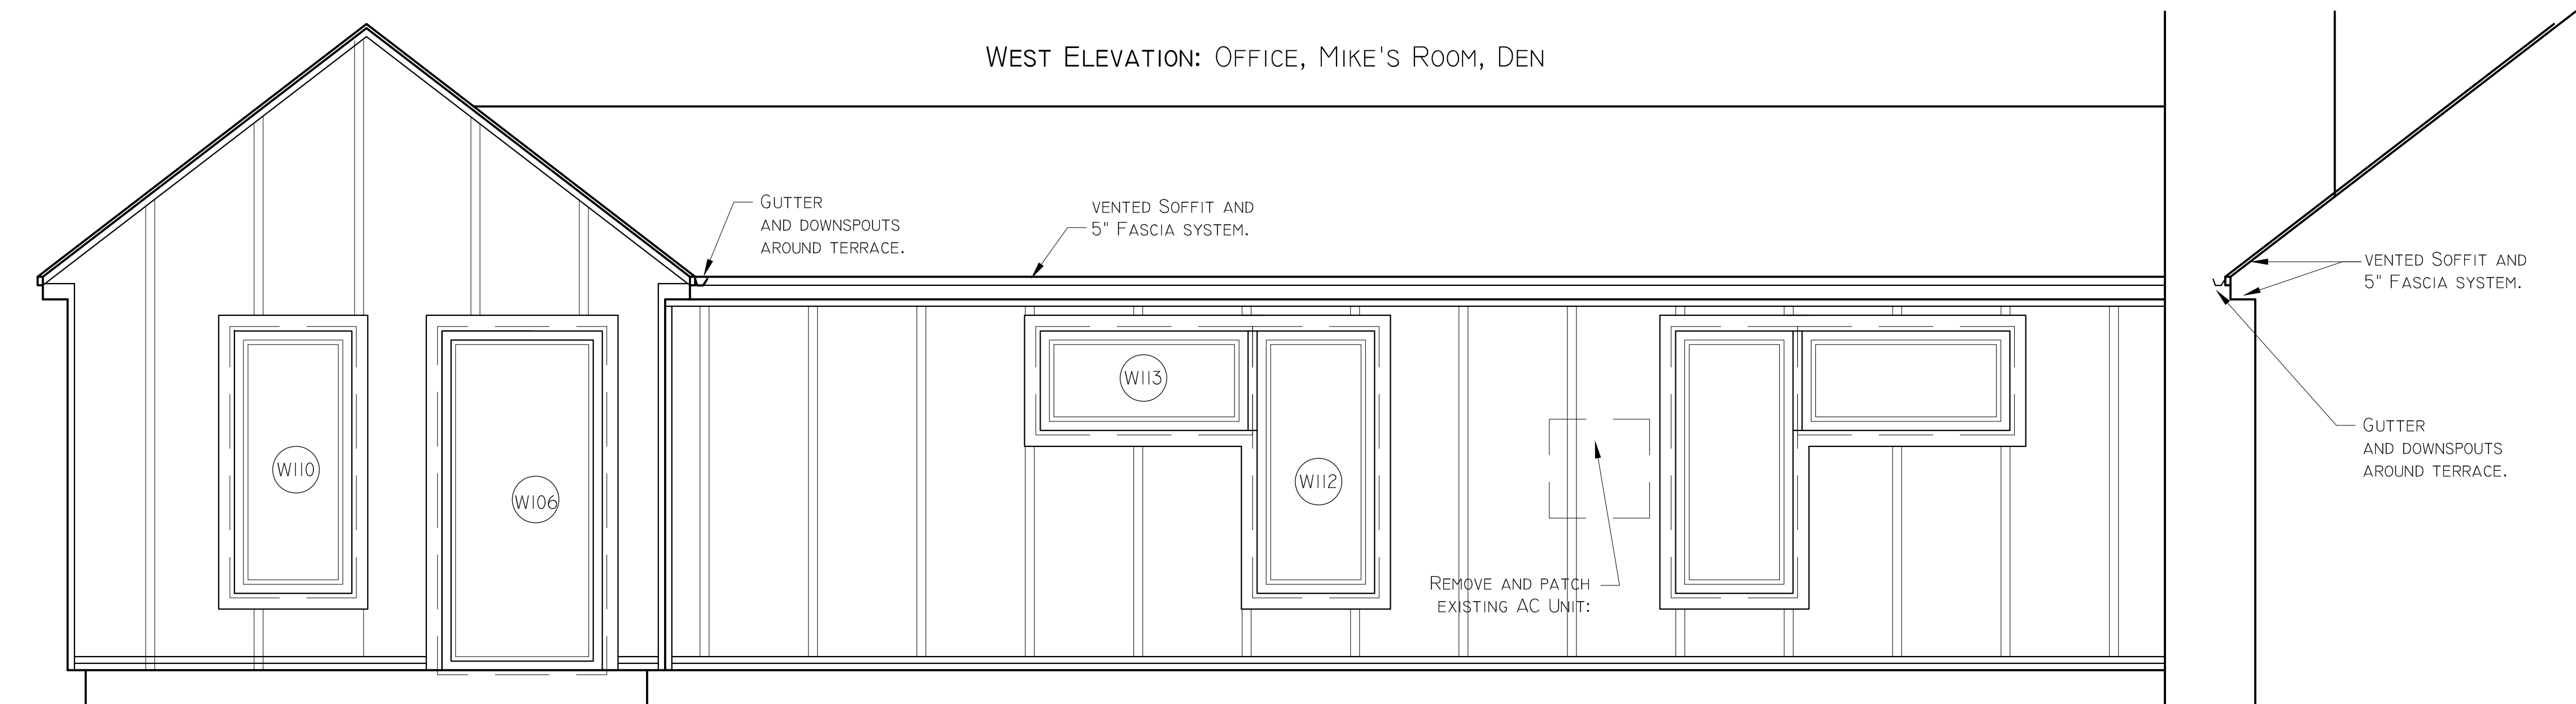

Drawing Scale:  
1/2" = 1'-0"

Drawing Date:  
03.30.18

Sheet Title:  
Phase 1  
Elevations

Sheet Number:  
A-2.0