



© 2016 RYAN SENATORE ARCHITECTURE

RESTAURANT FIT-UP

182 OCEAN AVENUE
PORTLAND, MAINE



RYAN SENATORE ARCHITECTURE
565 CONGRESS STREET
PORTLAND, MAINE
207.747.5159
senatorearchitecture.com

CONSULTANTS:

REVISIONS:

DATE: JULY 5, 2016

PROJECT No. 1634

DRAWN BY:

CHECKED BY: RJS

SCALE: AS NOTED

SHEET TITLE:
FIRST FLOOR PLAN

A1-1


WALL LEGEND

— EXISTING WALL

— NEW WALL

NOTES:

- 1.) ALL FLOORING IN BACK OF HOUSE AREAS TO BE QUARRY TILE WITH QUARRY TILE BASE
- 2.) ALL OTHER FLOORING TO BE PLANK TILE
- 3.) PAINT CEILING IN PIZZA OVEN AREA 'GRAY'
- 4.) INSTALL FLOOR LEVELING COMPOUND AS REQUIRED AT ALL SLABS TO GET TOLERANCES TO LEVEL OF NEW FLOORING MANUFACTURERS INSTALLATION INSTRUCTONS
- 5.) ADJUST EXISTING DOOR SILLS AND DOORS ARE REQUIRED FOR NEW FLOORING THICKNESS

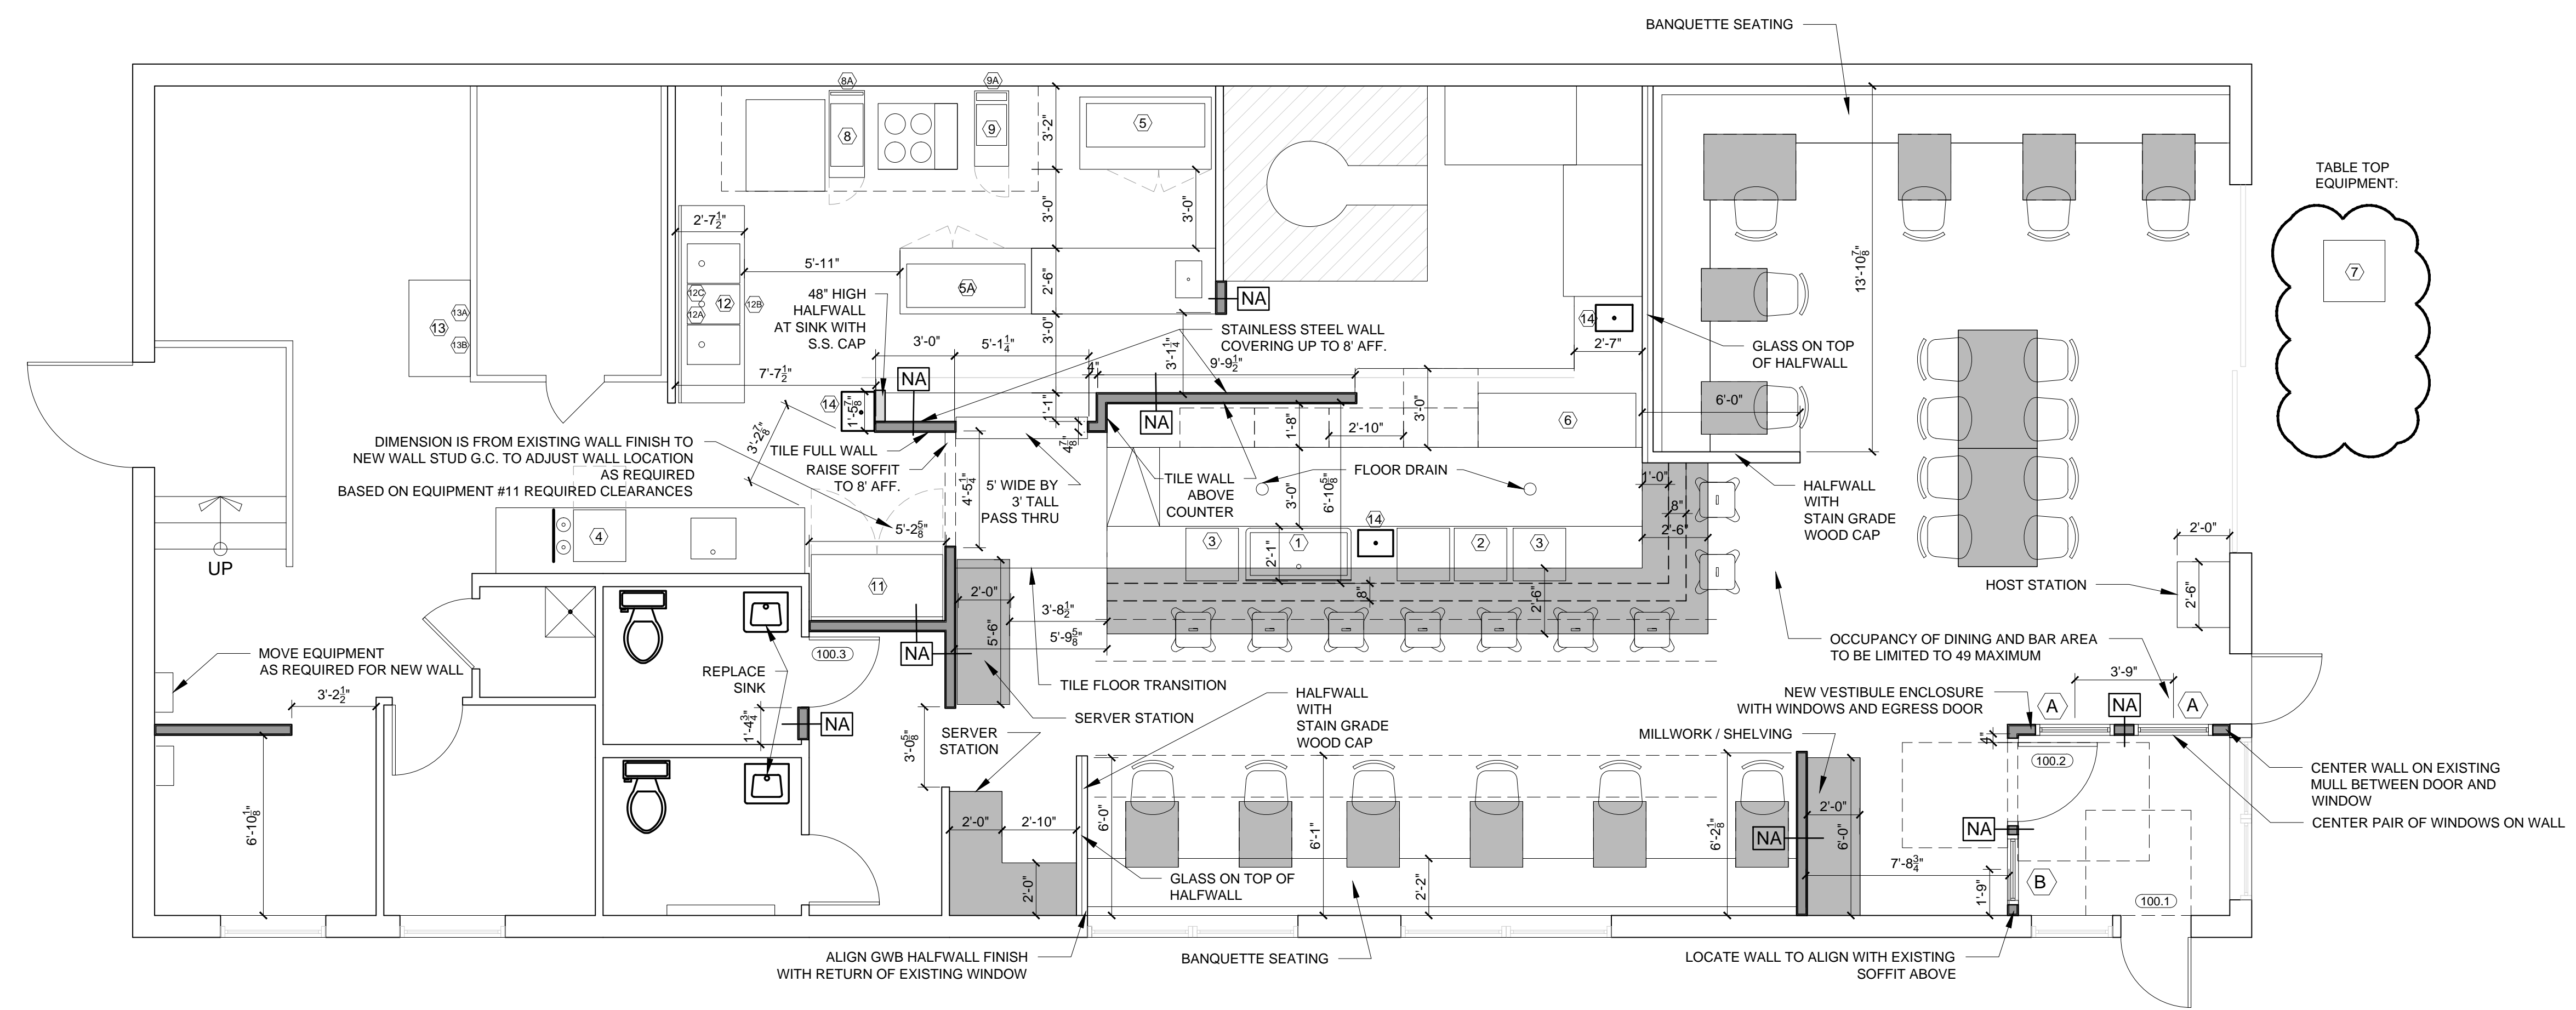

1 FLOOR PLAN
1/4" = 1'-0"

