

© 2016 RYAN SENATORE ARCHITECTURE

RESTAURANT FIT-UP
182 OCEAN AVENUE
PORTLAND, MAINE



RYAN SENATORE
ARCHITECTURE
565 CONGRESS STREET
PORTLAND, MAINE
207-747-5159
senatorearchitecture.com

CONSULTANTS:

REVISIONS:

DATE: JULY 5, 2016

PROJECT No. 1634

DRAWN BY:


CHECKED BY: RJS

SCALE: AS NOTED

SHEET TITLE:
WINDOW AND
DOOR
SCHEDULE

A7-0

WINDOW SCHEDULE

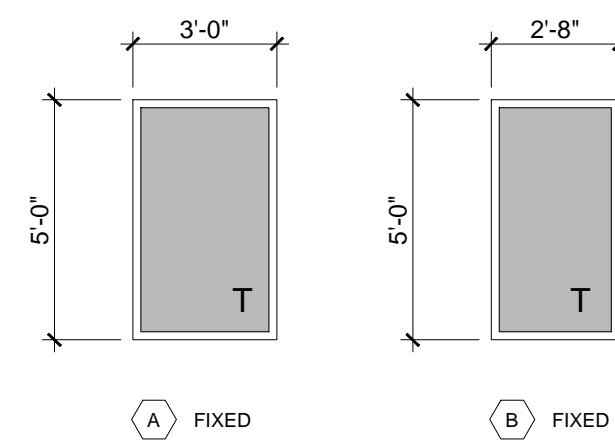

WINDOW SCHEDULE LEGEND

- T = TEMPERED GLASS
- FG = FIBERGLASS
- AL = ALUMINUM
- DH = DOUBLE HUNG
- AW = AWNING
- LV = LOUVER
- F = FIXED
- GL = GLIDER

1 WINDOW TYPES
1/4" = 1'-0"


WINDOW SCHEDULE

KEY	ACTION	ROUGH OPENING (WxH) VIF	ROU. HEAD HEIGHT FROM SUBFLOOR	DETAILS			MATERIAL	FINISH	REMARKS
				HEAD	JAMB	SILL			
A	F	3'-0" X 5'-0"	7'-2"	-	-	-	STL	PTD	THERMALLY BROKEN HOLLOW METAL FRAME WINDOW WITH TEMPERED GLASS, INSULATED GLAZING UNITS
B	F	2'-8" X 5'-0"	7'-2"	-	-	-	STL	PTD	THERMALLY BROKEN HOLLOW METAL FRAME WINDOW WITH TEMPERED GLASS, INSULATED GLAZING UNITS

WINDOW NOTES:

- 1.) ALL GLAZING LOCATED WITHIN 18" OF FINISHED FLOOR TO BE TEMPERED GLASS
- 2.) ALL EXTERIOR GLAZING TO BE INSULATED
- 3.) FRAME ALL OPENINGS WITH ELEVATIONS
- 4.) SEAL WINDOW TO ROUGH OPENING WITH LOW EXPANDING FOAMINSULATION - SEE DETAILS

DOOR SCHEDULE

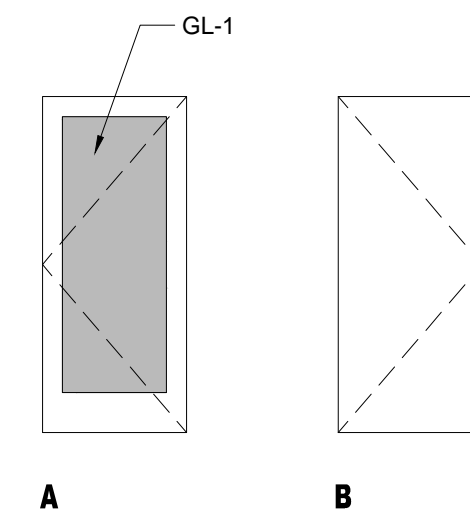

- NOTES:
1. EXTERIOR DOOR JAMBS TO BE SEALED TO THEIR ROUGH OPENINGS USING LOW EXPANDING FOAM, BACKER ROD OR CAULKING.
2. ALL EXTERIOR DOORS TO BE WEATHER STRIPPED

GLAZING SCHEDULE

KEY	GLAZING TYPE
GL-1	INSULATED CLEAR TEMPERED GLAZING
GL-2	FIRE RATED INSULATED GLAZING
GL-3	CLEAR TEMPERED GLASS
GL-4	CLEAR INSULATED TEMPERED GLASS
GL-5	FIRE RATED GLAZING

1 DOOR TYPES
1/4" = 1'-0"

DOOR SCHEDULE

DOOR NO.	TYPE	DOOR			FRAME				GENERAL						
		SIZE			MATERIAL	FINISH	INSULATED	DETAILS			CLOSER	FIRE RATING (MINUTES)	REMARKS		
		WIDTH	HEIGHT	THICKNESS				TYPE	MATERIAL	THRESHOLD				HEAD	JAMB
100.1	EX	3'-0"	7'-0"	-	-	-	-	STL	-	-	-	-	-	-	EXISTING DOOR, G.C. TO CONFIRM PANIC HARDWARE AND INSTALL PANIC HARDWARE IF IT IS MISSING
100.2	A	3'-0"	7'-0"	1-3/4"	WD	PTD	-	STL	-	-	-	-	Y	-	FULL GLASS EGRESS DOOR WITH PANIC HARDWARE
100.3	B	3'-0"	7'-0"	1-3/4"	WD	PTD	-	STL	-	-	-	-	Y	-	NEW DOOR AND FRAME TO MATCH EXISTING BATHROOM DOOR

HARDWARE KEY
MS - MORTISE LOCK SET
LS - LOCK SET
PS - PRIVACY SET
PR - PASSAGE SET
LP - LEVER PULL
PH - PEEPHOLE LENS

NOTE: FOR DOOR HARDWARE SEE DOOR HARDWARE SPECIFICATION SECTION 08710

REMARKS