



© 2016 RYAN SENATORE ARCHITECTURE

RESTAURANT FIT-UP
182 OCEAN AVENUE
PORTLAND, MAINE

RSA
RYAN SENATORE
ARCHITECTURE
300 COMMERCE STREET
PORTLAND, MAINE
800-764-6486
www.rsaarch.com

CONSULTANT:

REVISION:

DATE: JULY 5, 2016

PROJECT No.: 1004

DRAWN BY: RJS

CHECKED BY: RJS

SCALE: AS NOTED

SHEET TITLE:
FIRST FLOOR PLAN

A1-1


WALL LEGEND

— EXISTING WALL

— NEW WALL

NOTES:

- 1.) ALL FLOORING IN BACK OF HOUSE AREAS TO BE QUARRY TILE WITH QUARRY TILE BASE
- 2.) ALL OTHER FLOORING TO BE PLANK TILE
- 3.) PAINT CEILING IN PIZZA OVEN AREA GRAY
- 4.) INSTALL FLOOR LEVELING COMPOUND AS REQUIRED AT ALL SLABS TO GET TOLERANCES TO LEVEL OF NEW FLOORING MANUFACTURERS INSTALLATION INSTRUCTIONS
- 5.) ADJUST EXISTING DOOR SILL AND DOORS ARE REQUIRED FOR NEW FLOORING THICKNESS

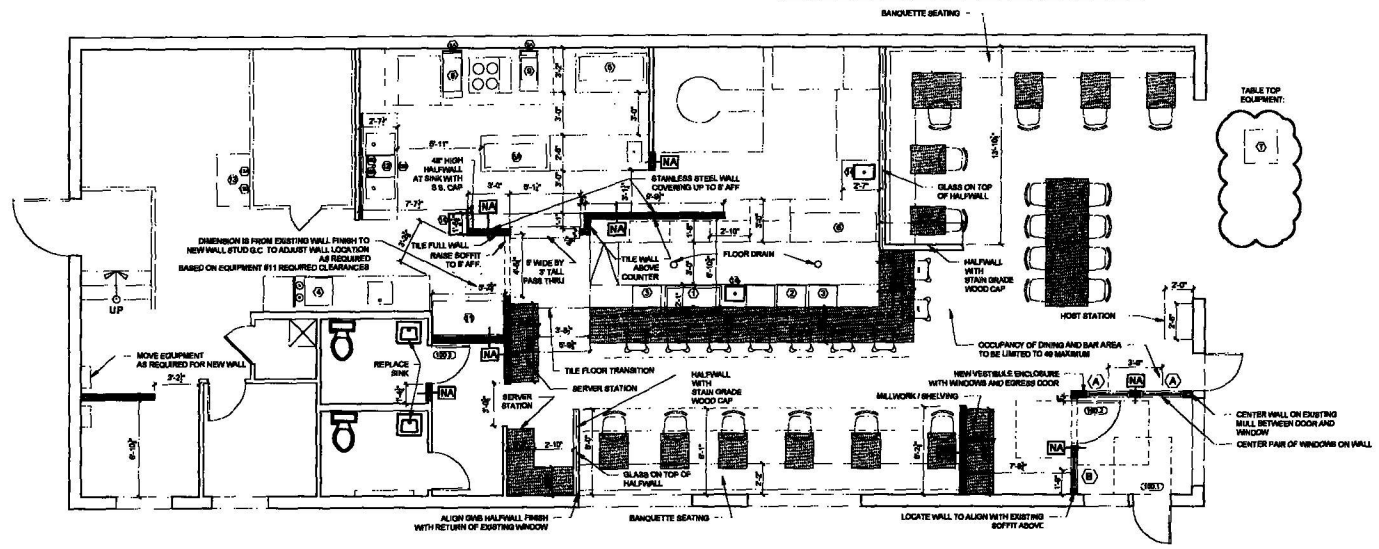

1 FLOOR PLAN

