

© 2017 RYAN SENATORE ARCHITECTURE

TIPO - PATIO RENOVATION
 182 OCEAN AVENUE
 PORTLAND, MAINE



RYAN SENATORE ARCHITECTURE
 565 CONGRESS ST. SUITE 304
 PORTLAND, MAINE 04101
 207-650-6414
 senatorearchitecture.com


CONSULTANTS:
STRUCTURAL:
 Structural Integrity
 77 Oak Street
 Portland, ME 04101
 207-774-4614

REVISIONS:

DATE: 25 April, 2017
 PROJECT No. 1634-A
 DRAWN BY: BDH
 CHECKED BY: ACJ
 SCALE: AS NOTED

SHEET TITLE:
 PERGOLA
 FRAMING PLAN

S1-2

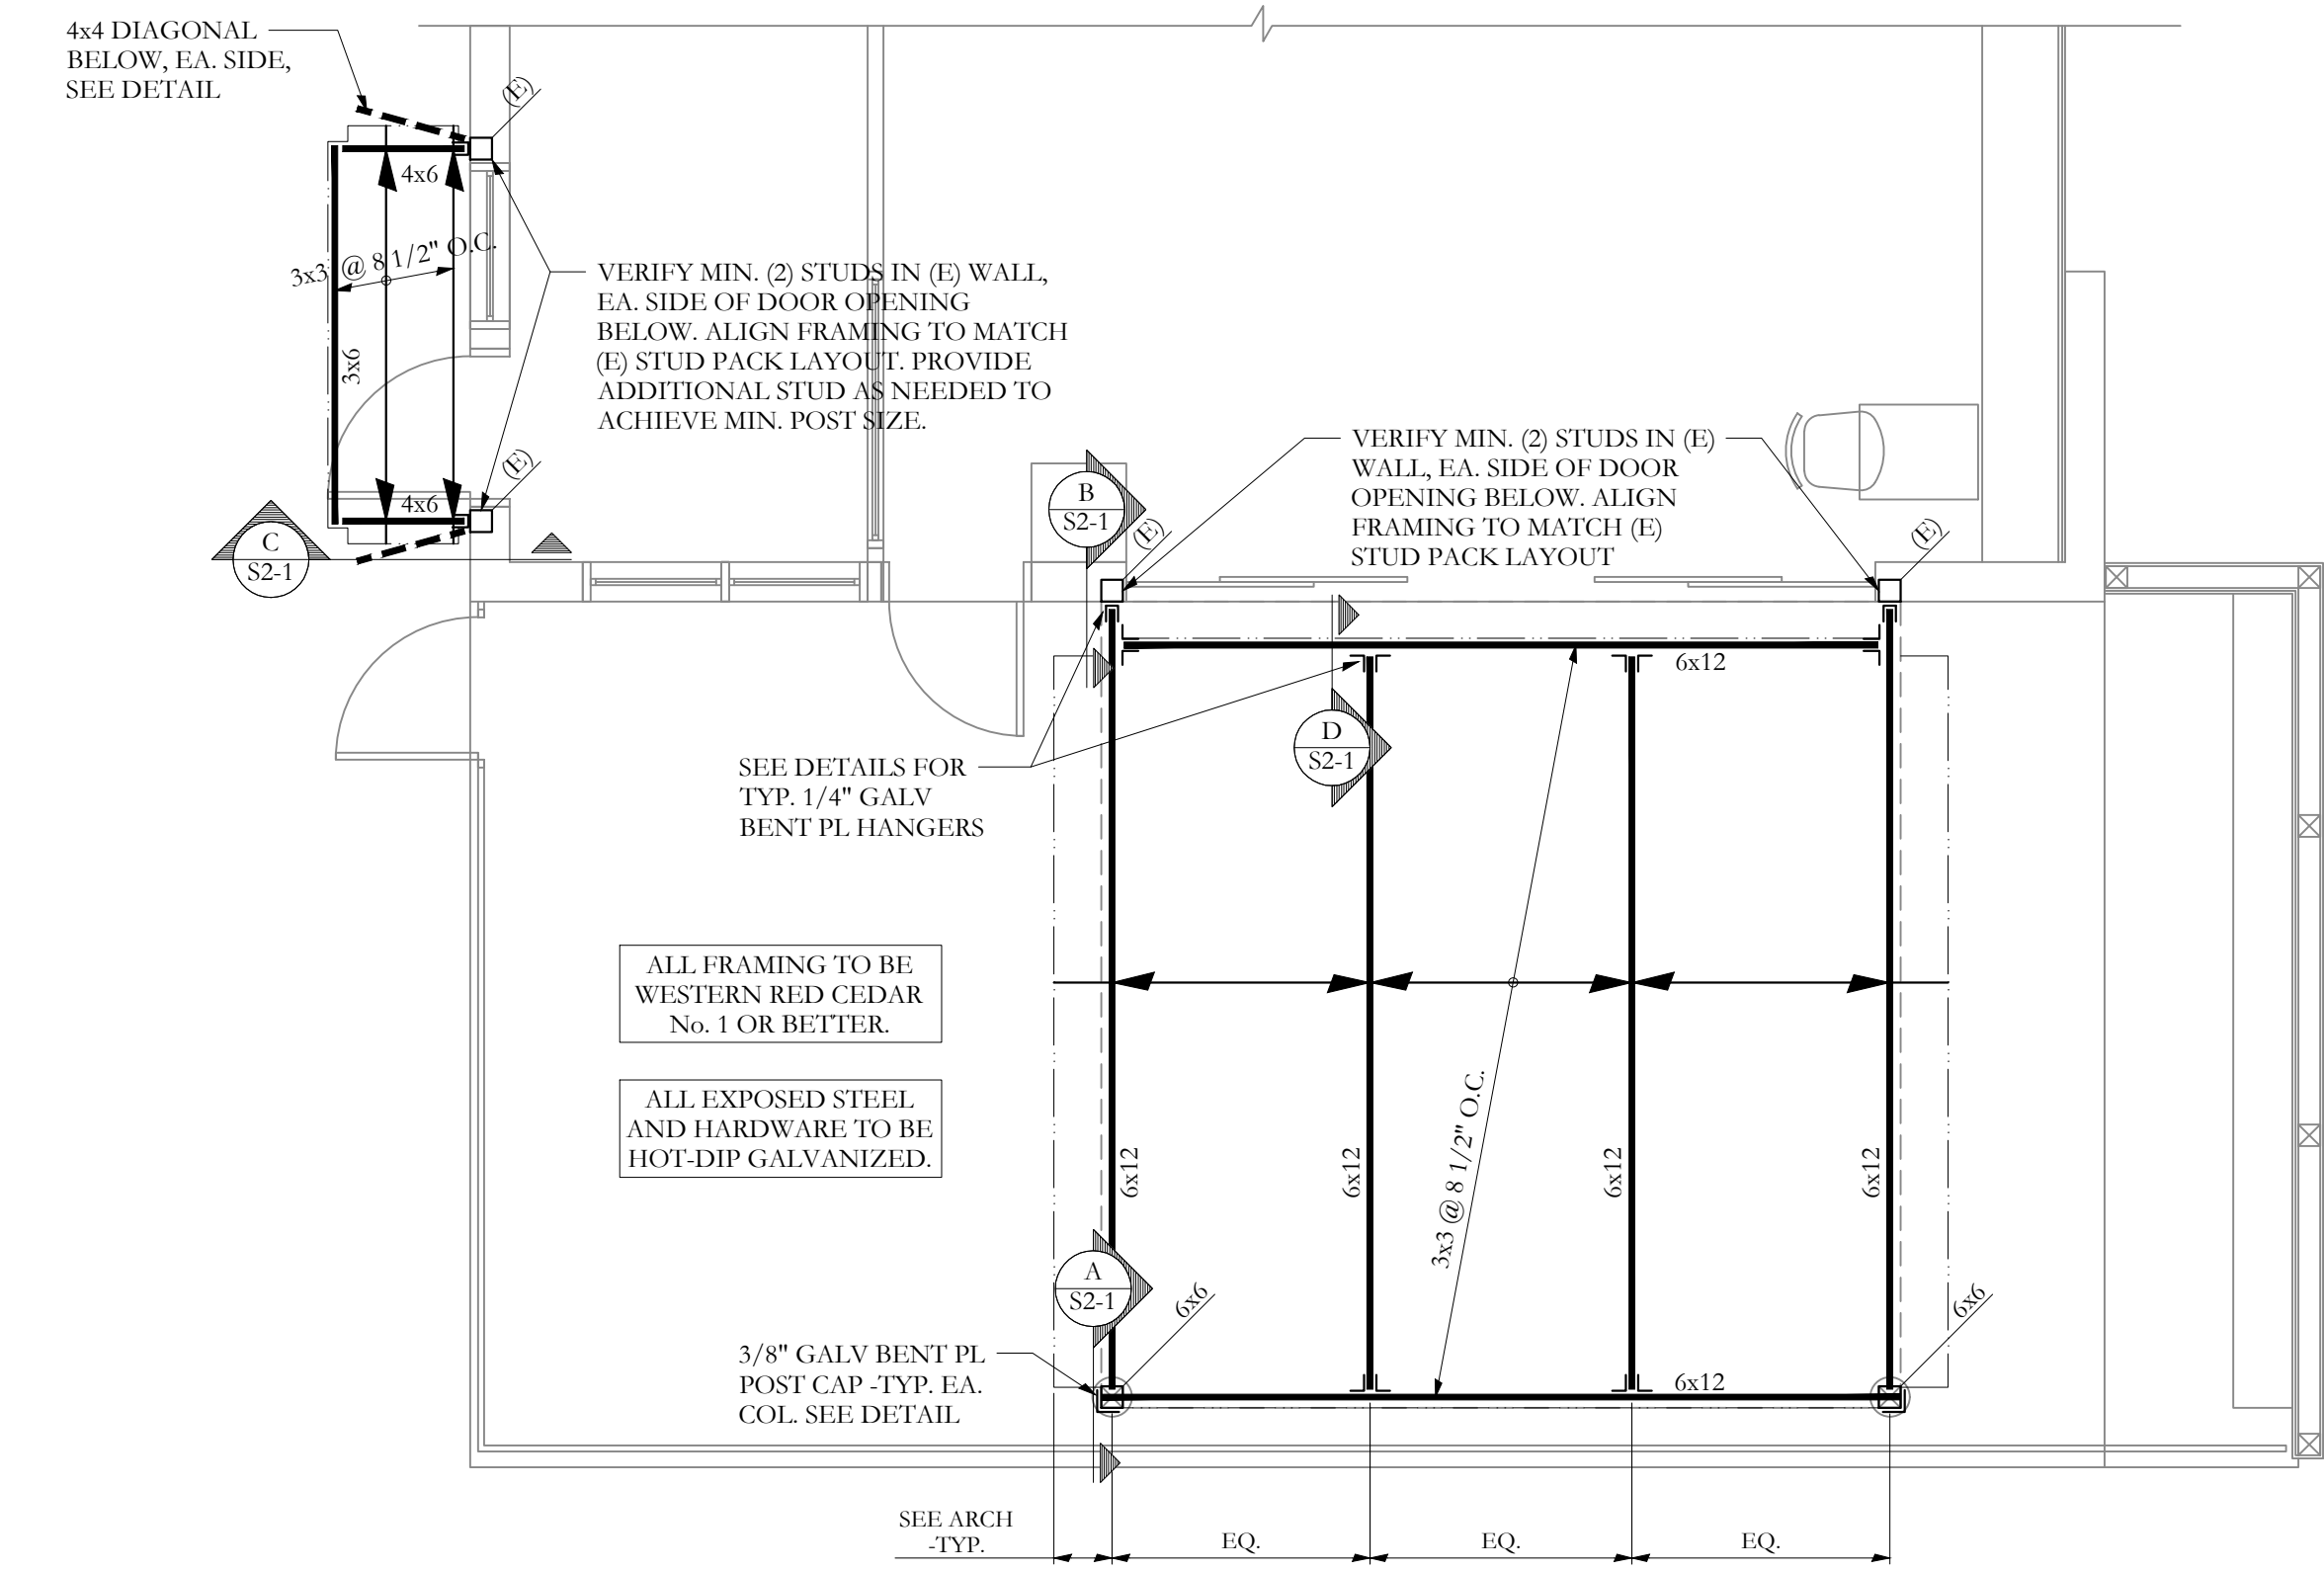

ROOF FRAMING PLAN
 SCALE 1/4"=1'-0"

- NOTES:**
- SEE GENERAL NOTES FOR ADDITIONAL INFORMATION.
 - TEMPORARY SHORING OF ALL WORK BY CONTRACTOR -TYP.
 - CONTRACTOR TO VERIFY EXISTING FIELD CONDITIONS PRIOR TO CONSTRUCTION. COORDINATE NEW FRAMING LAYOUT WITH LOCATIONS OF EXISTING.
 - (E) INDICATES EXISTING.