

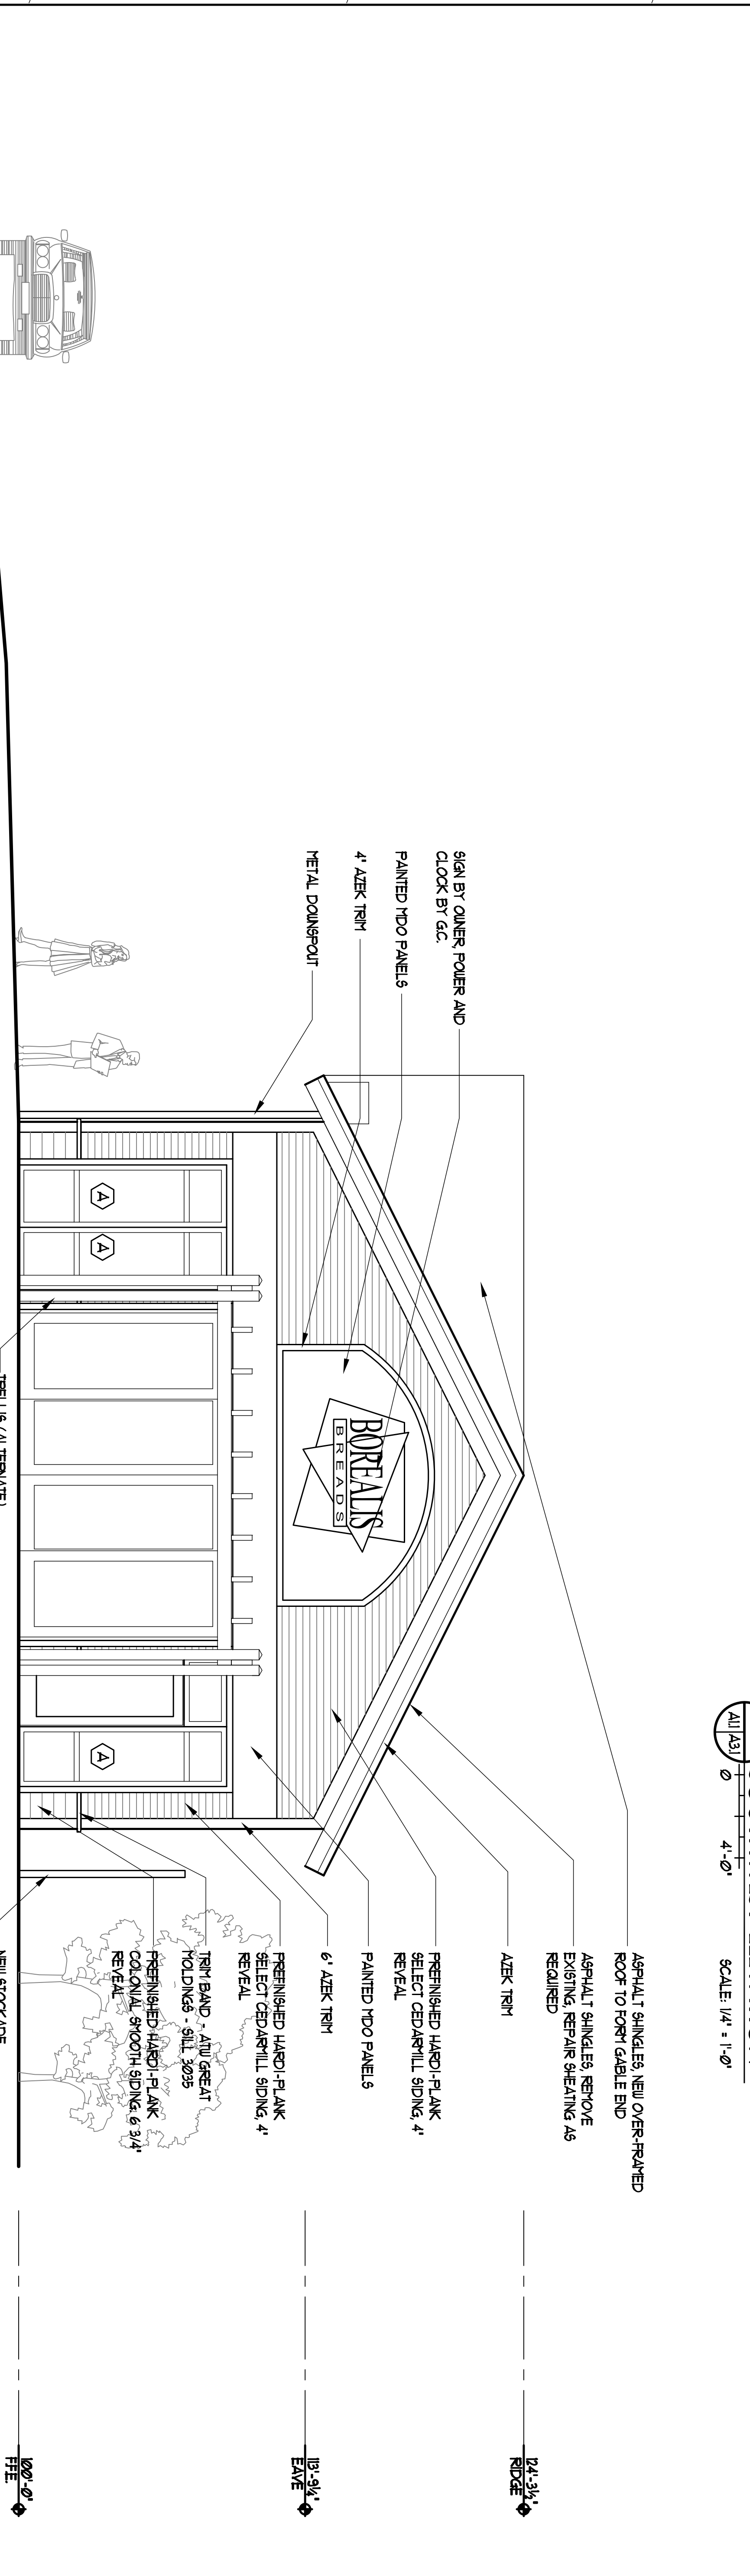
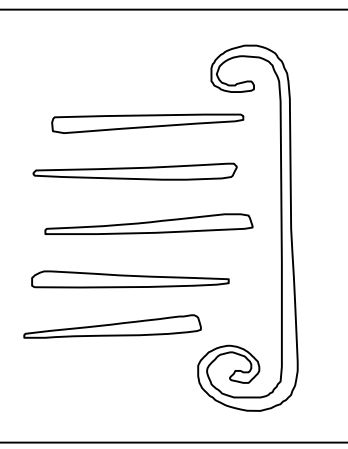
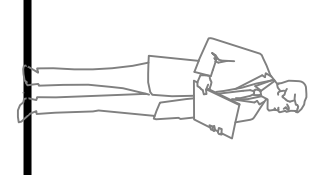


1
SOUTHWEST ELEVATION
SCALE: 1/4" = 1'-0"

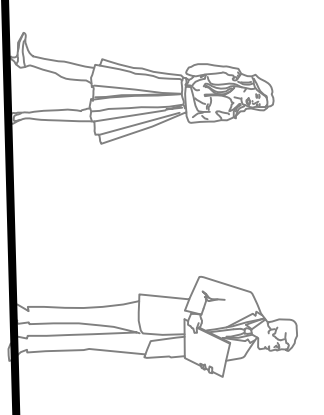

2
SOUTHEAST ELEVATION
SCALE: 1/4" = 1'-0"

WALTON STREET

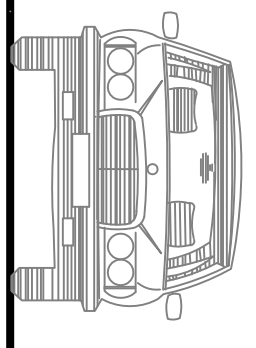

PORT & GUTY
ARCHITECTURE
65 NEWBURY STREET
PORTLAND, ME 04101
fax: 207.761.9000
info@portcityarch.com

Borealis Breads
Cafe & Bakery
182 Ocean Ave
Portland, Maine

DATE	DESCRIPTION
04/29/08	01210

Project Number 01210
Date Issued 04/29/08
Drawing Scale 1/4" = 1'-0"
SHEET NAME SOUTH ELEVATIONS

Drawn By JCC
Checked By JCC
A3.1