




Walton Street 3 Unit
15 Walton Street
Portland Maine 04103

JOB: 11024


ISSUE DATE	DESCRIPTION
PRELIM. 08-25-11	
Board	Not Rec'd
CDs	10-12-11
REV. 1	-
REV. 2	-
PRINT	11-04-11

FOURTH FLOOR
& ROOF
PLANS


A1.3

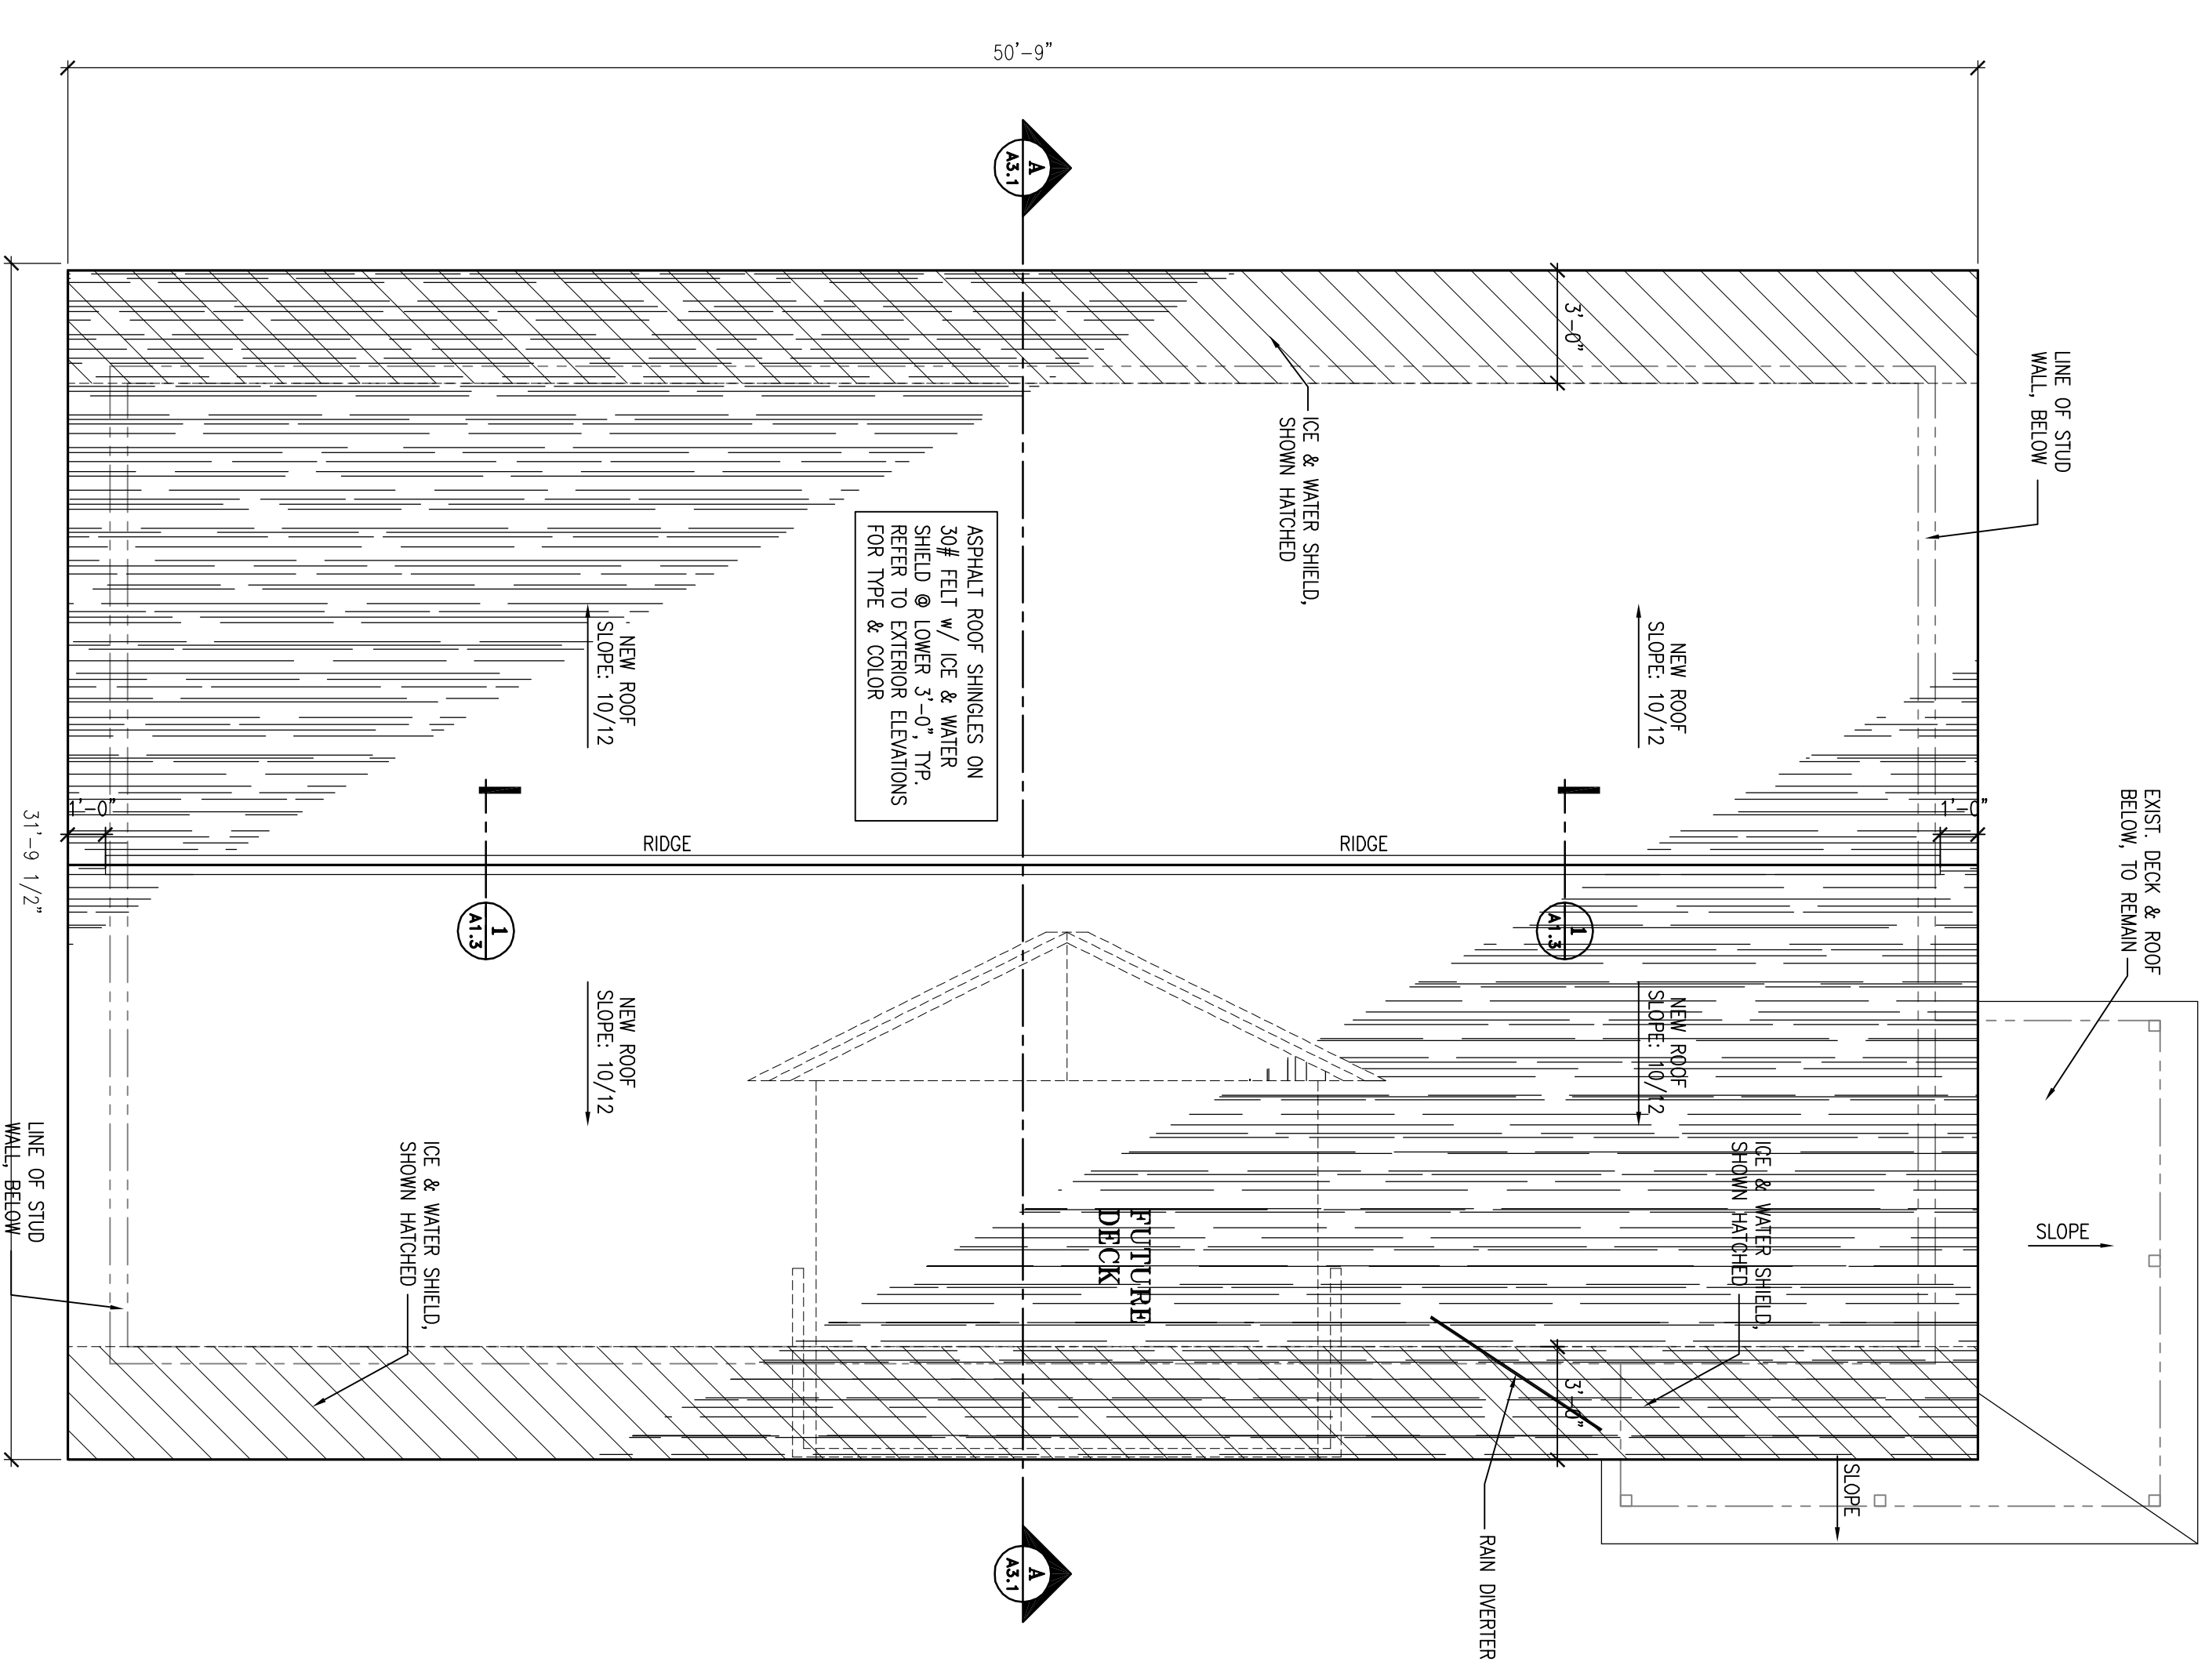


ROOF PLAN
SCALE: 1/4" = 1'-0"

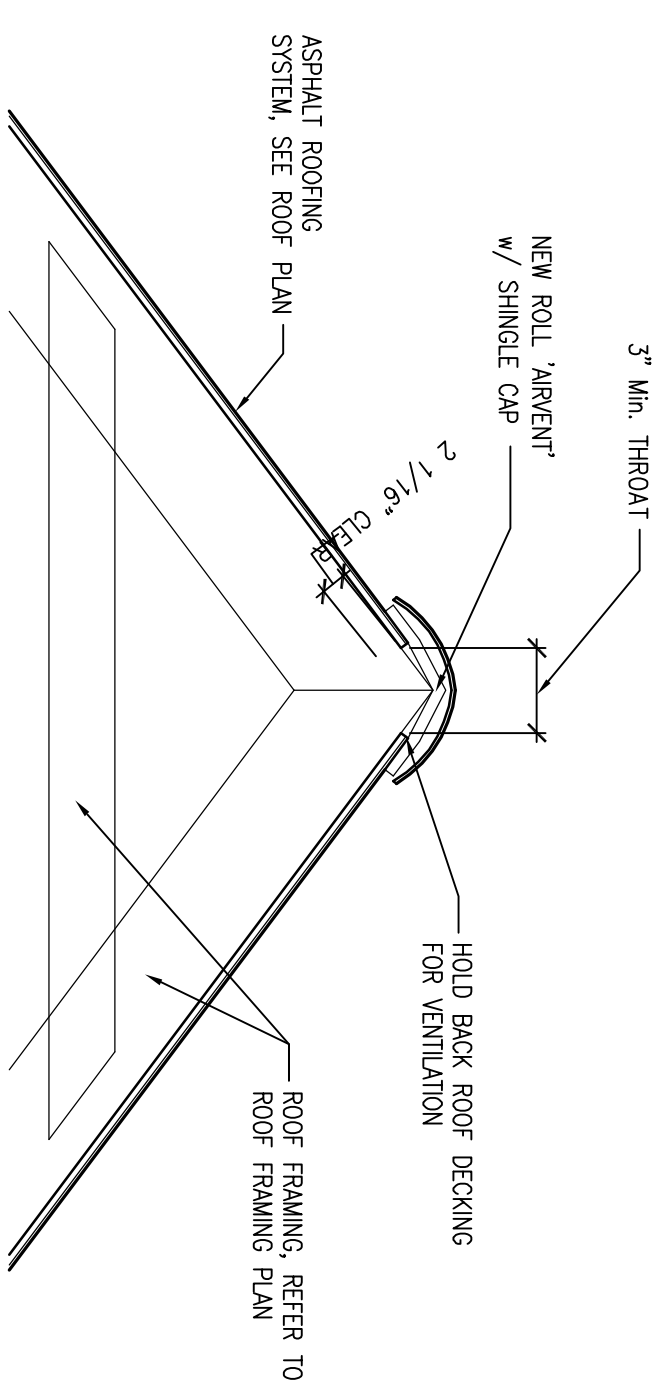


1 RIDGE VENT DETAIL
SCALE: 3/4" = 1'-0"

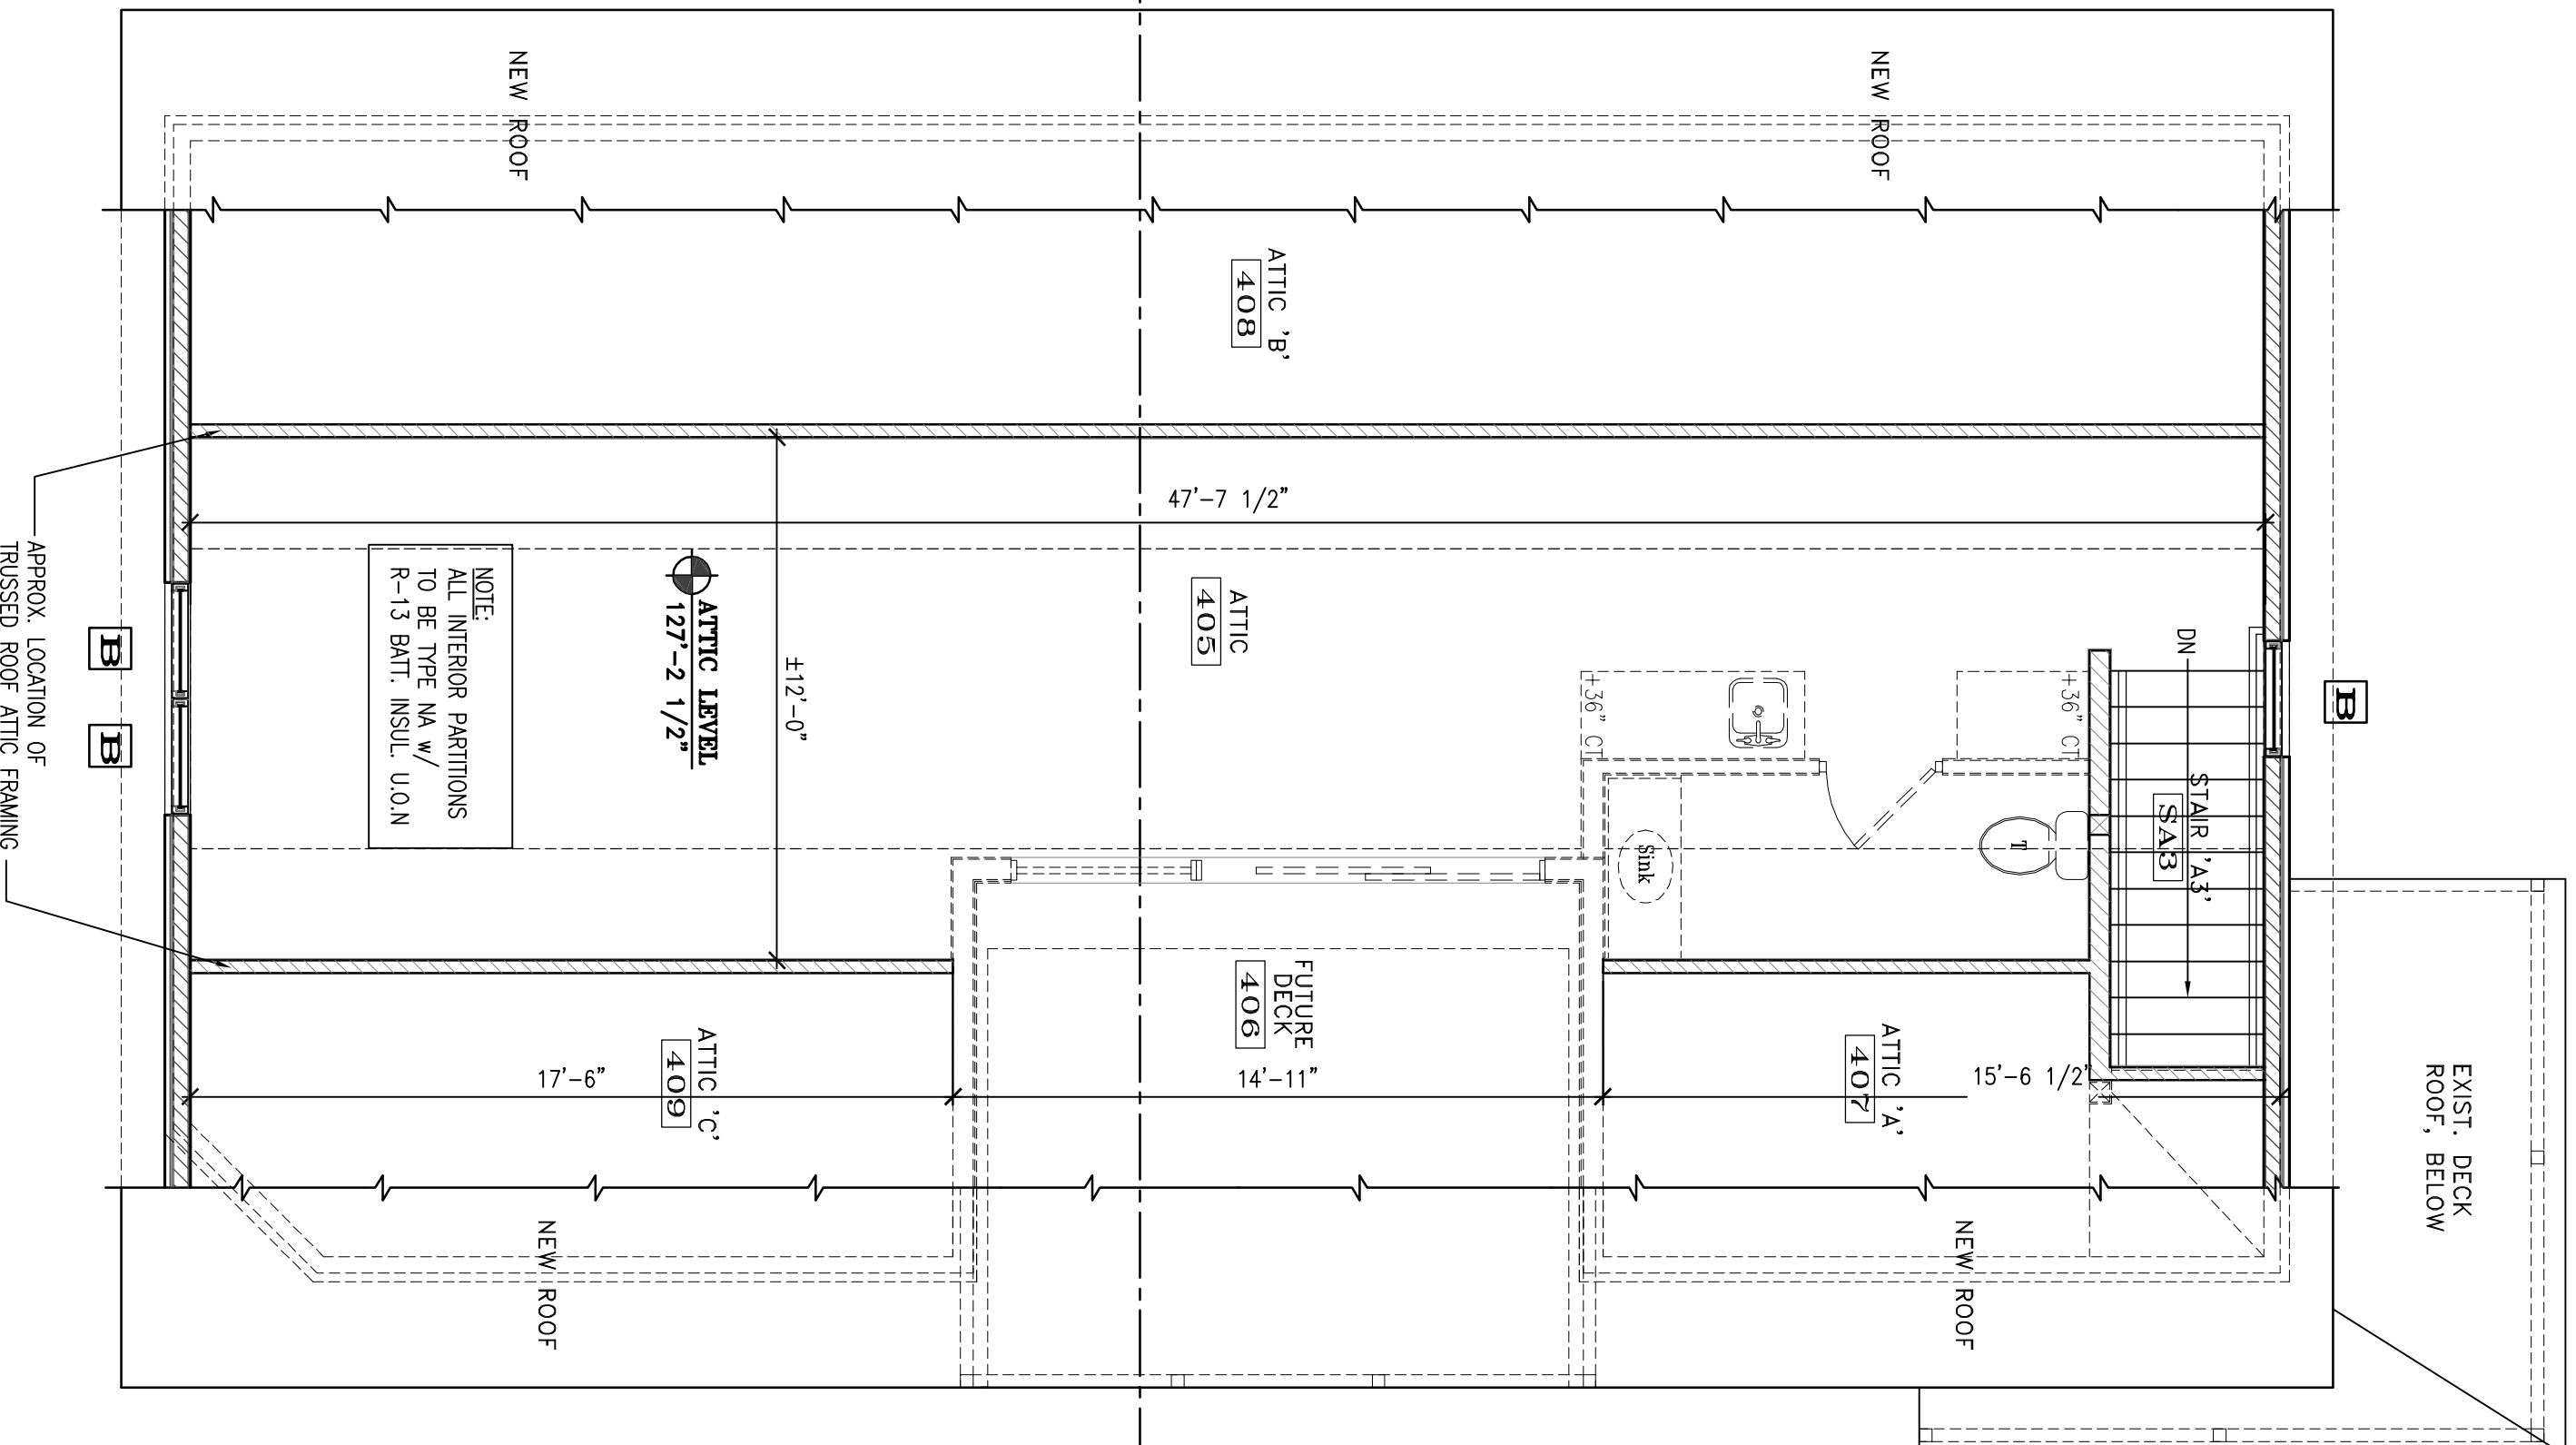

ATTIC PLAN
SCALE: 1/4" = 1'-0"

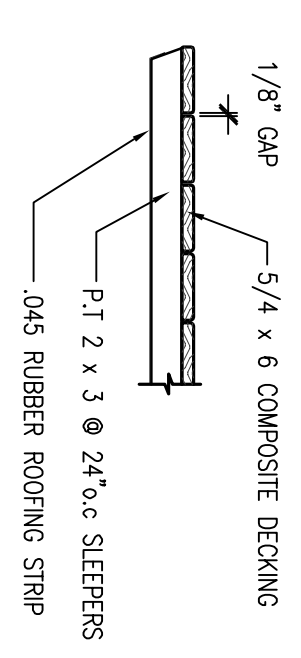

LIFT OUT DECK DETAIL
SCALE: 3/4" = 1'-0"

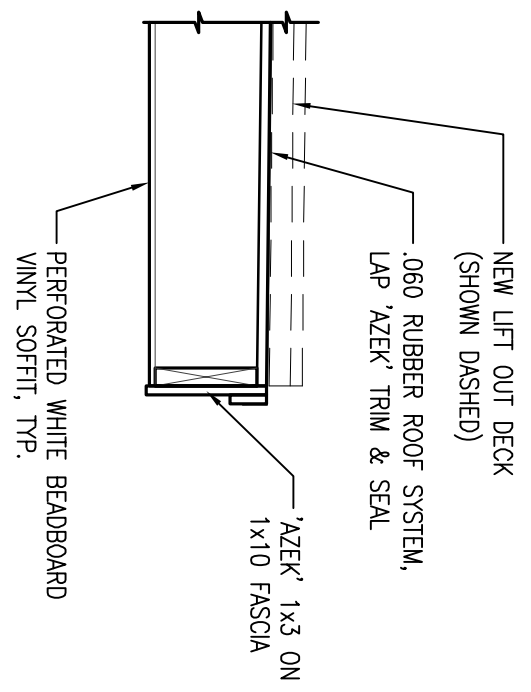

EDGE OF DECK DETAIL
SCALE: 3/4" = 1'-0"

AMENDED PERMIT SET 11-04-11