




NOTE:  
- GLAZING IN ALL DOORS IS REQUIRED TO BE SAFETY GLAZING

11 EAST ELEVATION  
0 4'-0" SCALE: 1/4" = 1'-0"

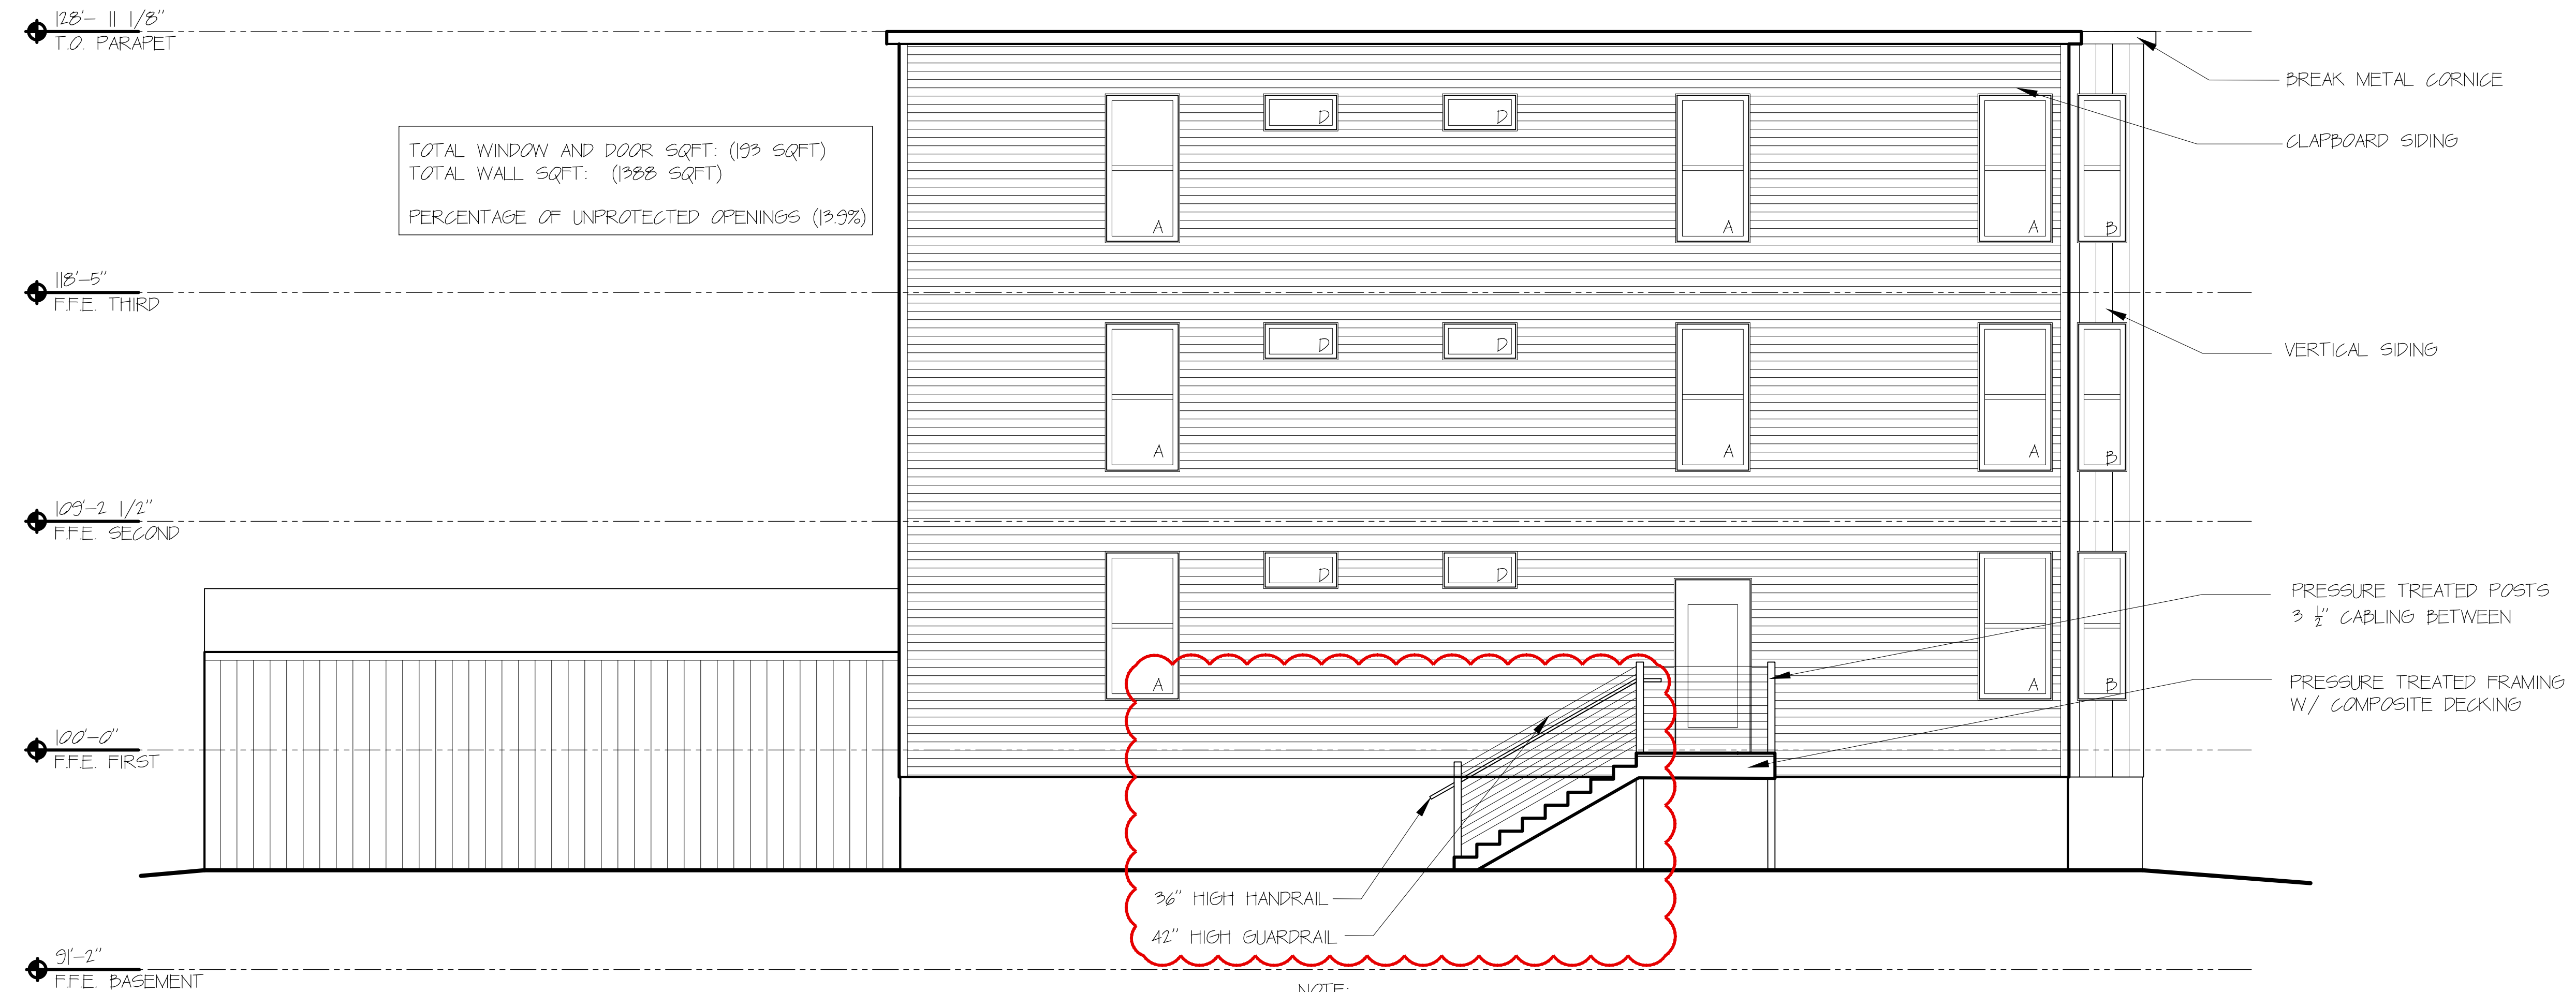

TOTAL WINDOW AND DOOR SQFT: (193 SQFT)  
TOTAL WALL SQFT: (1988 SQFT)  
PERCENTAGE OF UNPROTECTED OPENINGS (12.9%)

NOTE:  
- GLAZING IN ALL DOORS IS REQUIRED TO BE SAFETY GLAZING

10 WEST ELEVATION  
0 4'-0" SCALE: 1/4" = 1'-0"