





11 EAST ELEVATION  
SCALE: 1/4" = 1'-0"

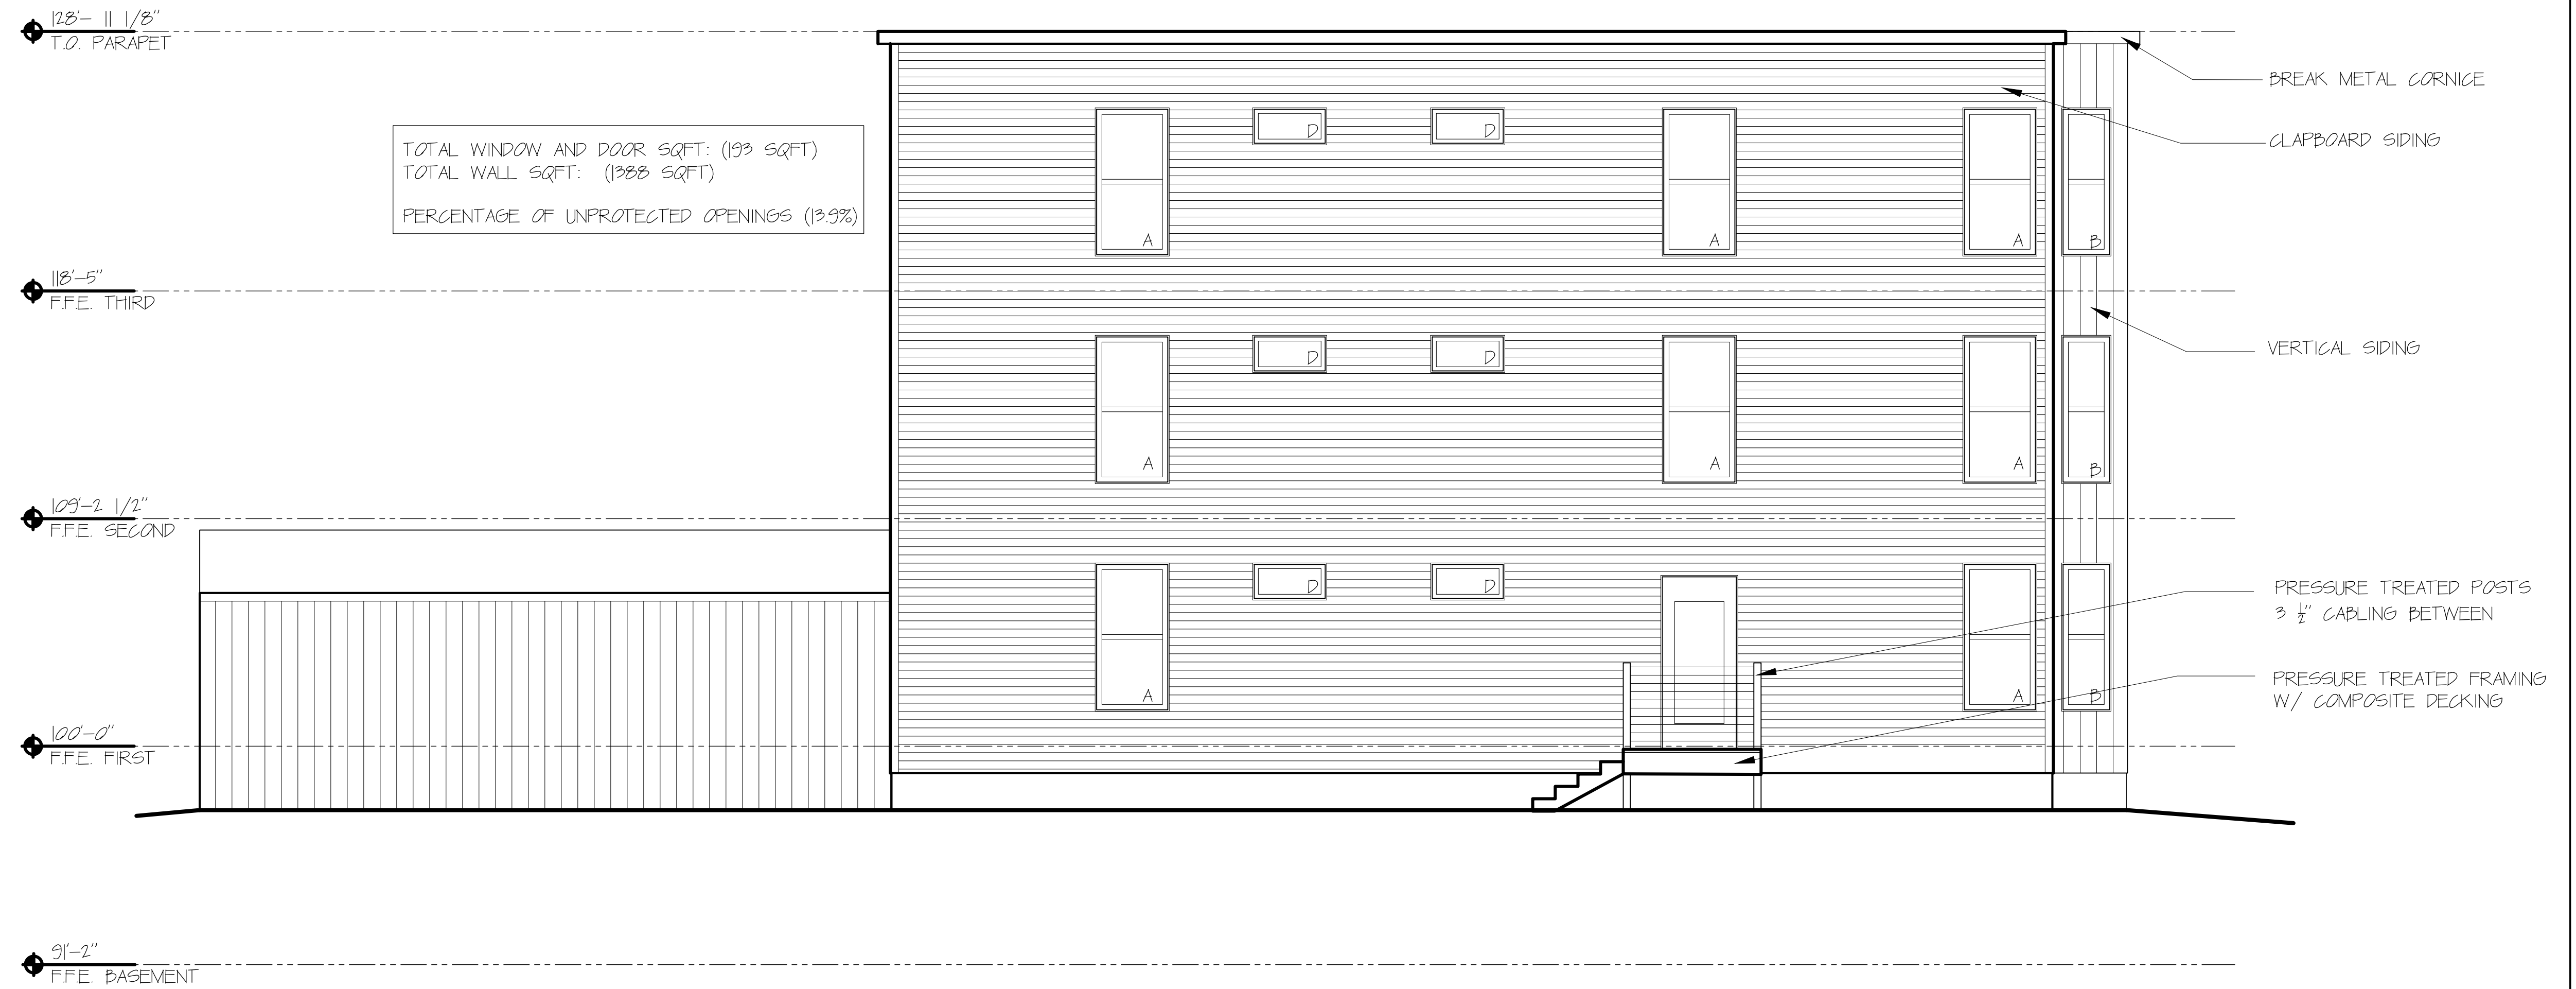

TOTAL WINDOW AND DOOR SQFT: (193 SQFT)  
TOTAL WALL SQFT: (1988 SQFT)  
PERCENTAGE OF UNPROTECTED OPENINGS (12.9%)

10 WEST ELEVATION  
SCALE: 1/4" = 1'-0"

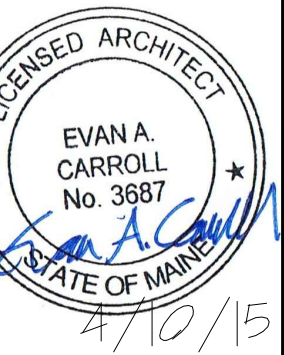

REVISIONS

1	
2	
3	
4	
5	

CONSTRUCTION SET

DRAWN BY EAC  
SHEET TITLE  
ELEVATIONS

ISSUE DATE 4/10/15  
SHEET SCALE 1/4" = 1'-0"

A

2.1