
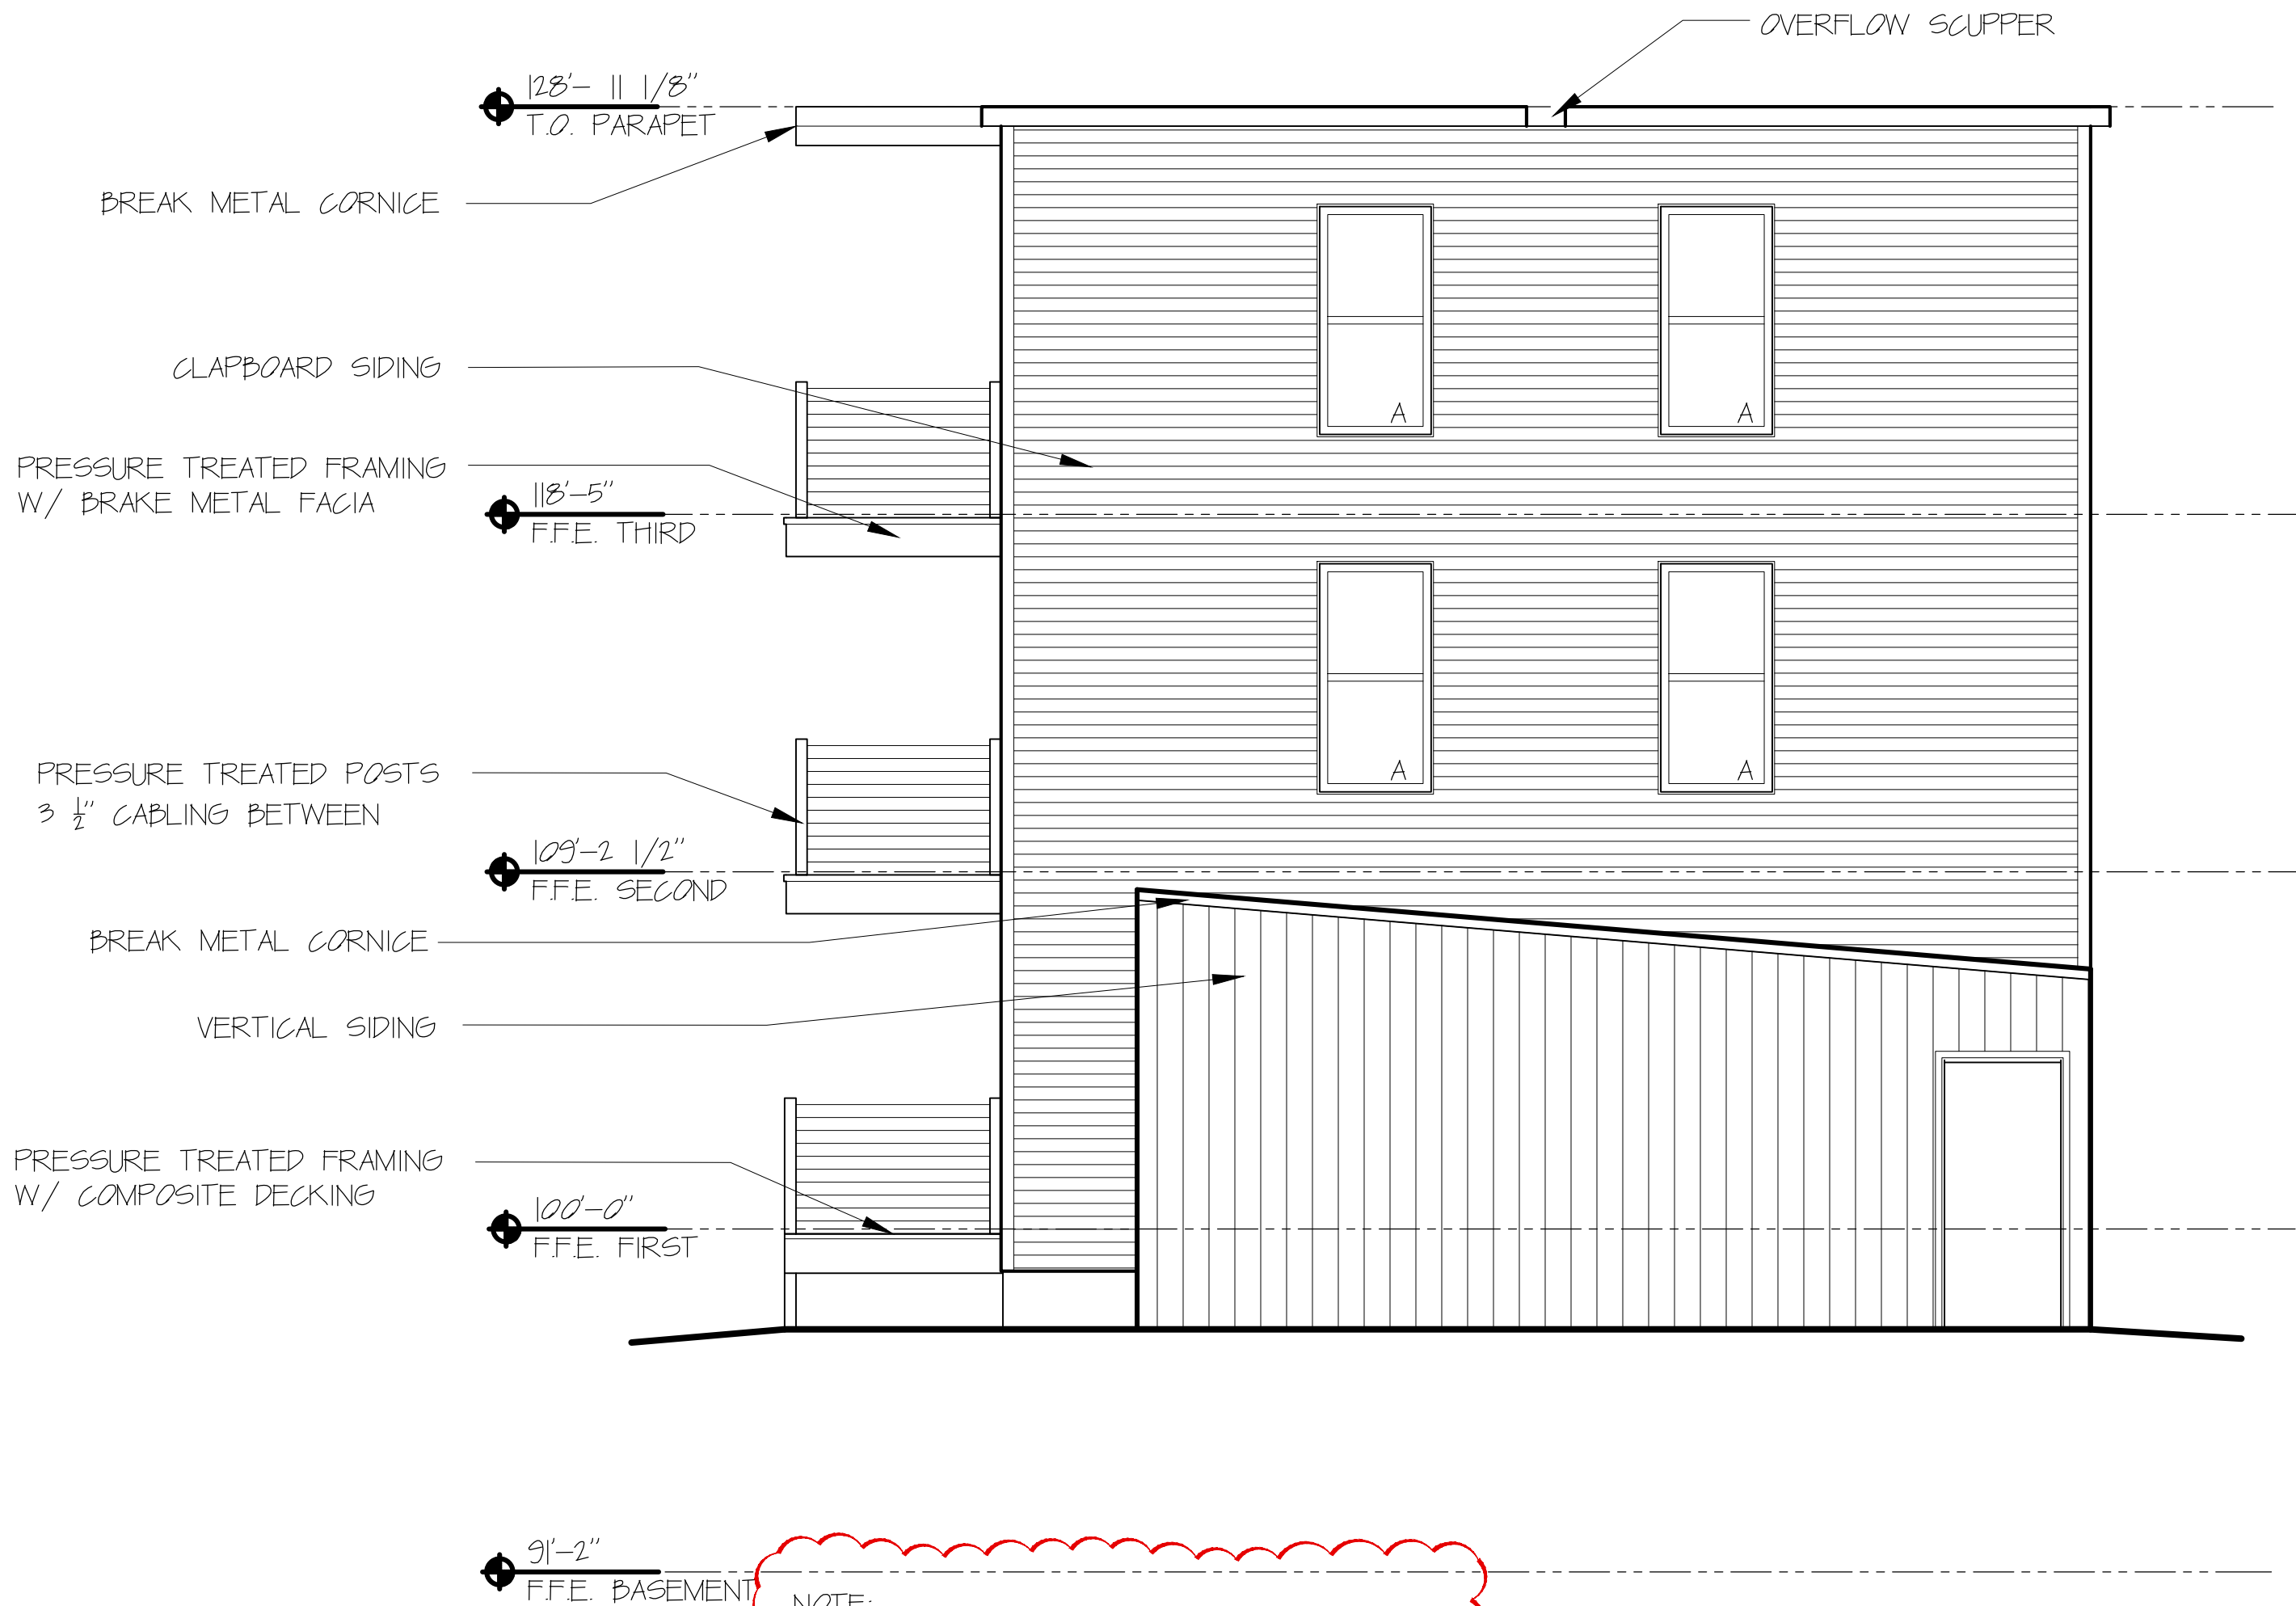


WINDOW SCHEDULE			
TYPE	SIZE (ROUGH OPENING)	MATERIAL	OPERATION
A	3'-0" X 6'-0"	FIBERGLASS	CASEMENT
B	2'-0" X 6'-0"	FIBERGLASS	CASEMENT
C	6'-0" X 6'-0"	FIBERGLASS	CASEMENT
D	3'-0" X 1'-6"	FIBERGLASS	AWNING


WINDOW SCHEDULE NOTES:
1. SAFETY GLAZING MAY BE REQUIRED FOR WINDOWS NEAR A SWINGING DOOR
2. ALL WINDOWS TO HAVE A MAXIMUM U-FACTOR OF 0.35
3. WINDOWS LABELED "EGRESS WINDOW" IN PLAN MUST COMPLY WITH: MIN AREA: 5.7 SF
MIN HEIGHT: 24"
MIN WIDTH: 20"

WINDOW SPECIFICATIONS:
1. Size and window configuration. See Window Schedule
2. Color options. Black or Dark Gray exterior & White interior
3. Factory Mulling Capability. Preferred
4. Design Pressure Rating 25
5. U Factor 0.35 or lower
6. Material Fiberglass or Vinyl exterior
7. Glazing Type Double Glazing
8. Hardware type. White
9. Exterior Washing Capability Washing from interior preferred
10. Warranty (Window & glazing units) 10 years
11. Insect Screens Standard Insect Screens

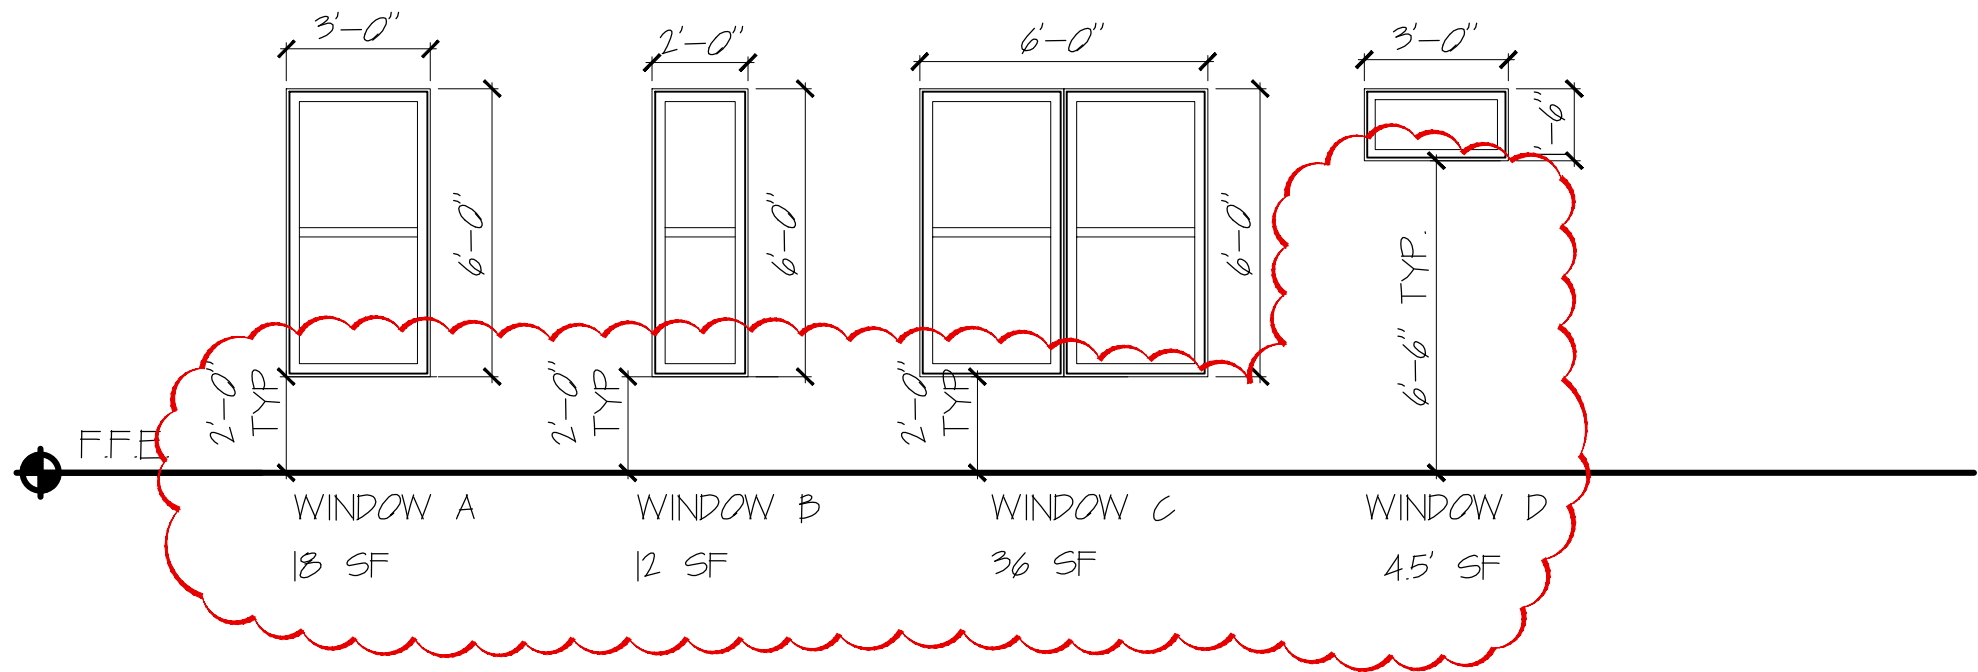

NOTE:
- GLAZING IN ALL DOORS IS REQUIRED TO BE SAFETY GLAZING

20 NORTH ELEVATION
SCALE: 1/4" = 1'-0"

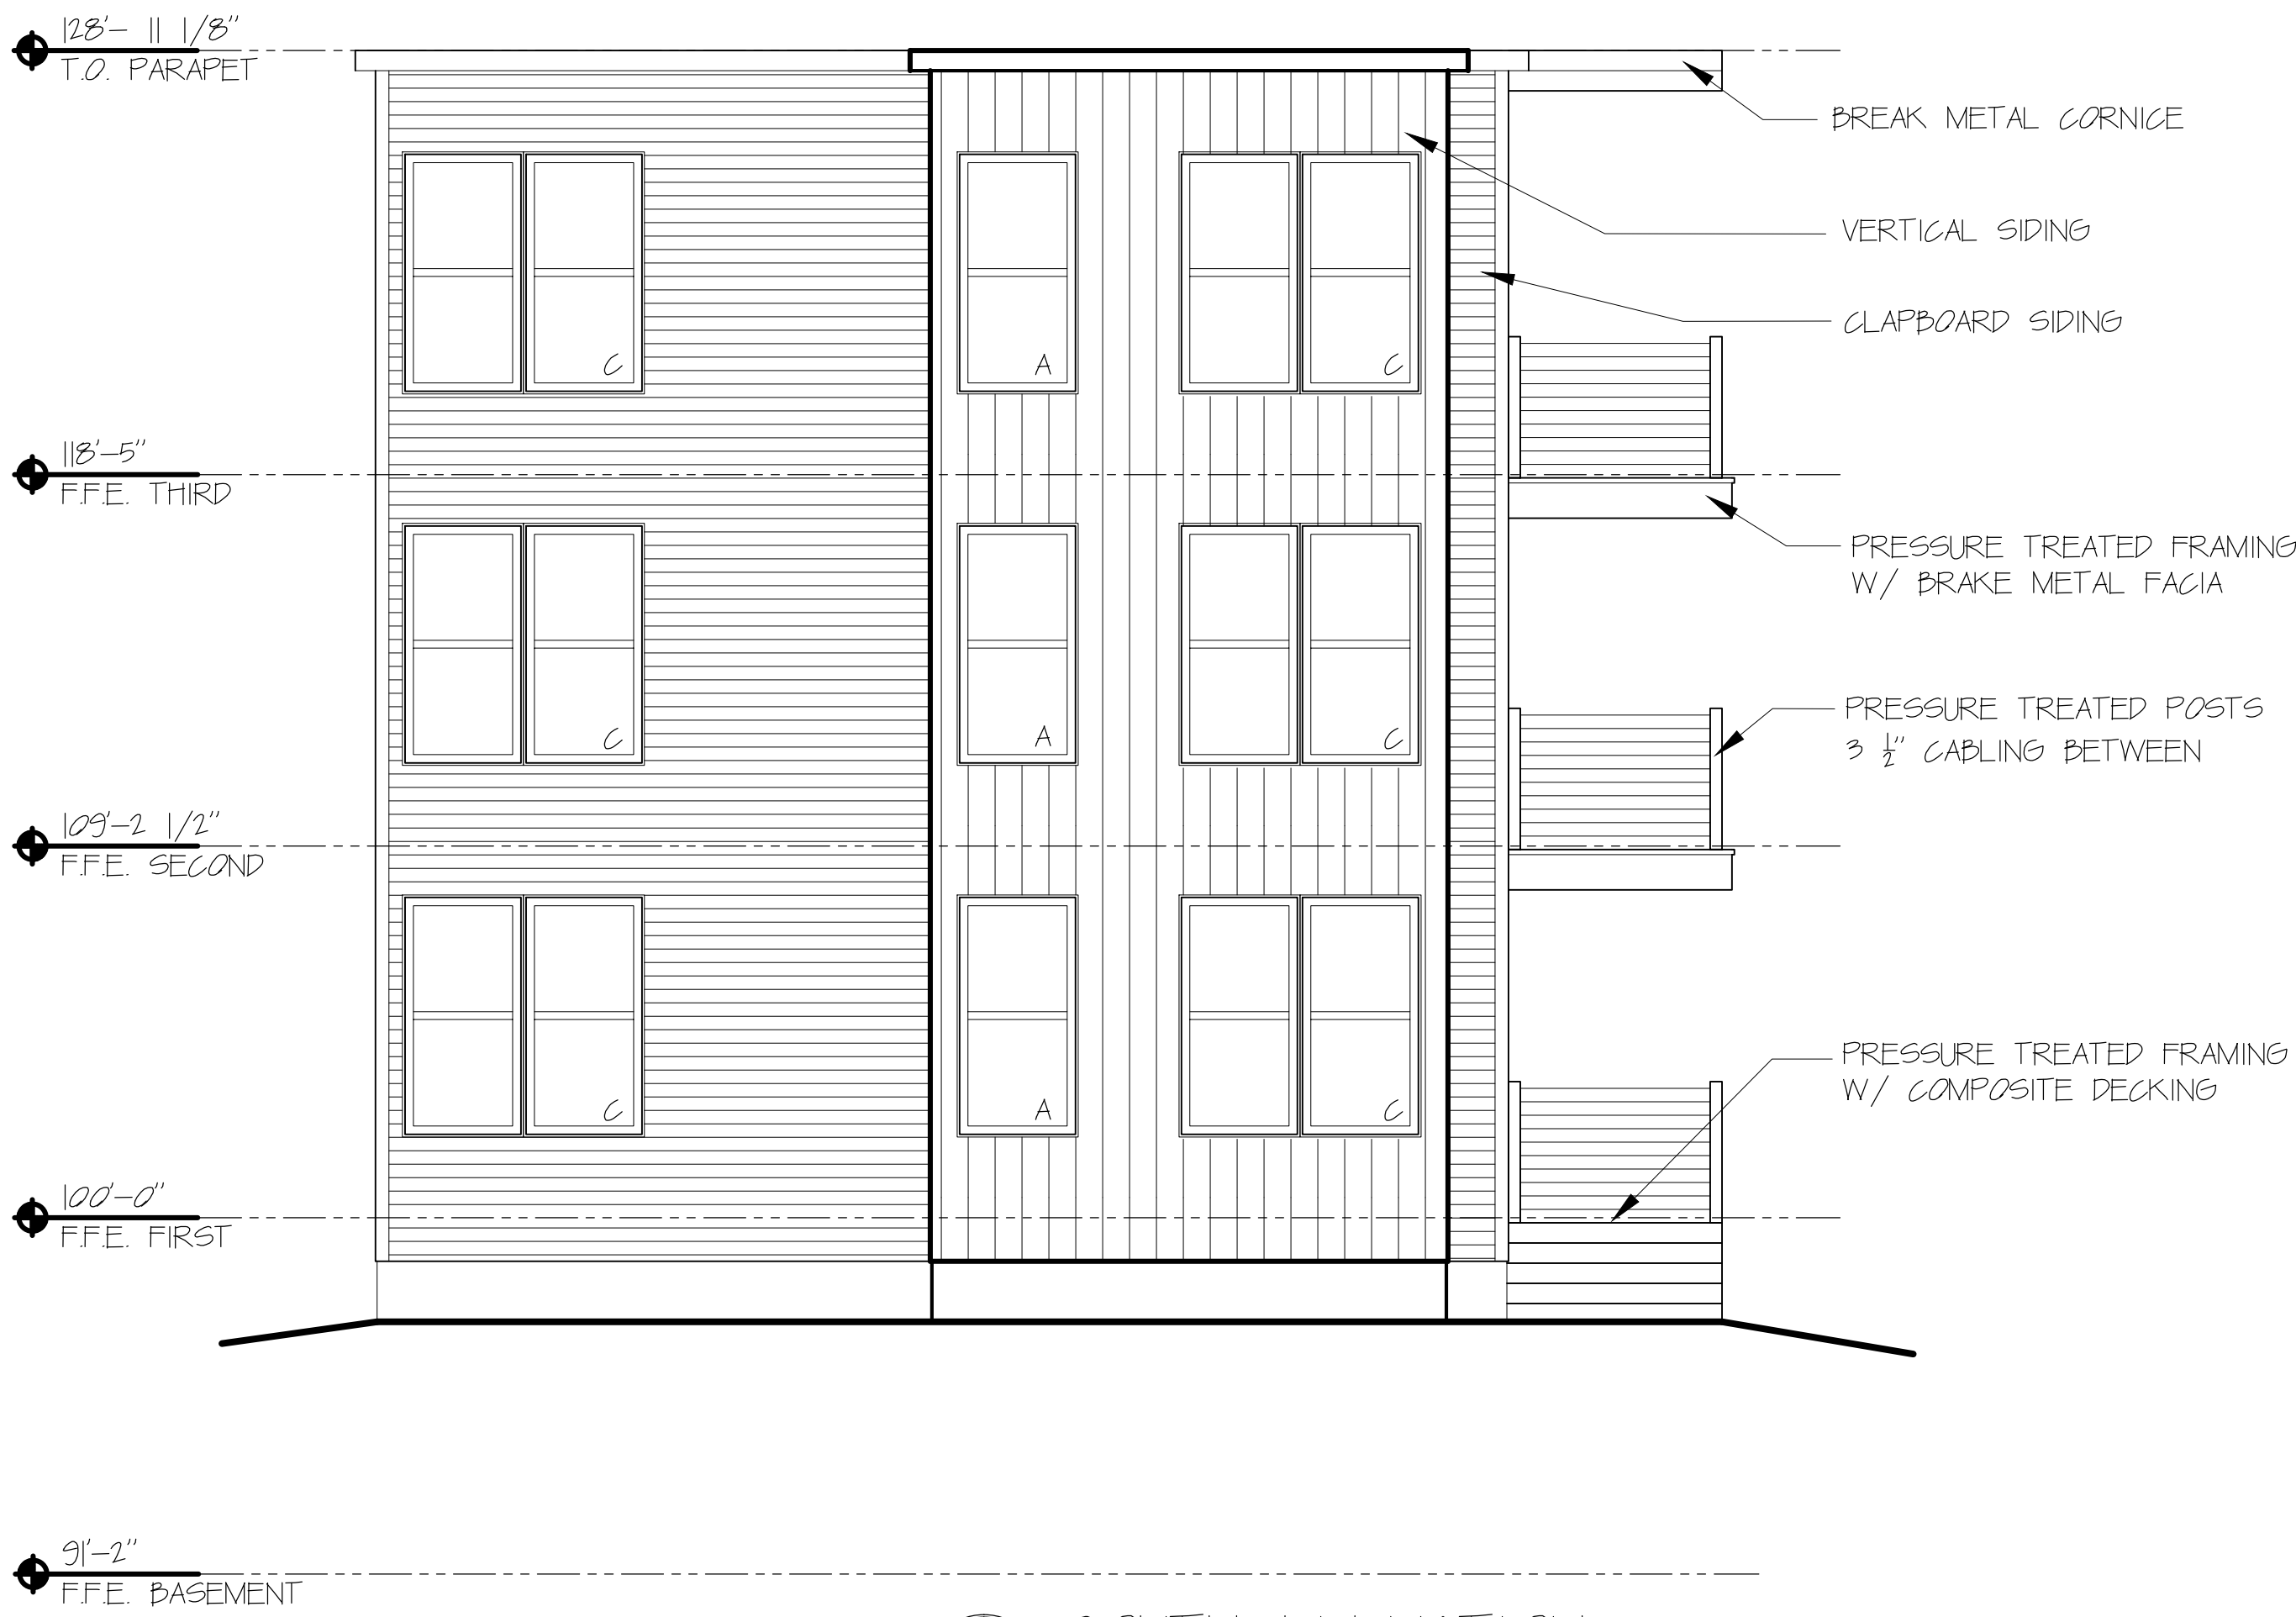

10 SOUTH ELEVATION
SCALE: 1/4" = 1'-0"

PROJECT NO. 15002
PROJECT NAME WALTON STREET
PORTLAND, ME

REVISIONS
1 6/18/2015
2 6/25/2015
3
4
5

CONSTRUCTION SET
ELEVATIONS

DRAWN BY EAC
SHEET TITLE

ISSUE DATE 4/10/15
SHEET SCALE 1/4" = 1'-0"

A
2.0

Bild Architecture
PO Box 8235
Portland, ME 04104
207.408.0168
evan@bildarchitecture.com

bild
ARCHITECTURE

LICENSED ARCHITECT
EVAN A. CARROLL
No. 3687
STATE OF MAINE
4/10/15