



Walton Street 3 Unit


15 Walton Street
Portland Maine 04103

JOB: 11024


ISSUE DATE	
PRELIM.	08-25-11
PBoard	Not Rec'd
CDs	10-12-11
REV. 1	-
REV. 2	-
PRINT	10-12-11

BASEMENT
& FIRST FLOOR
PLANS

A1.1



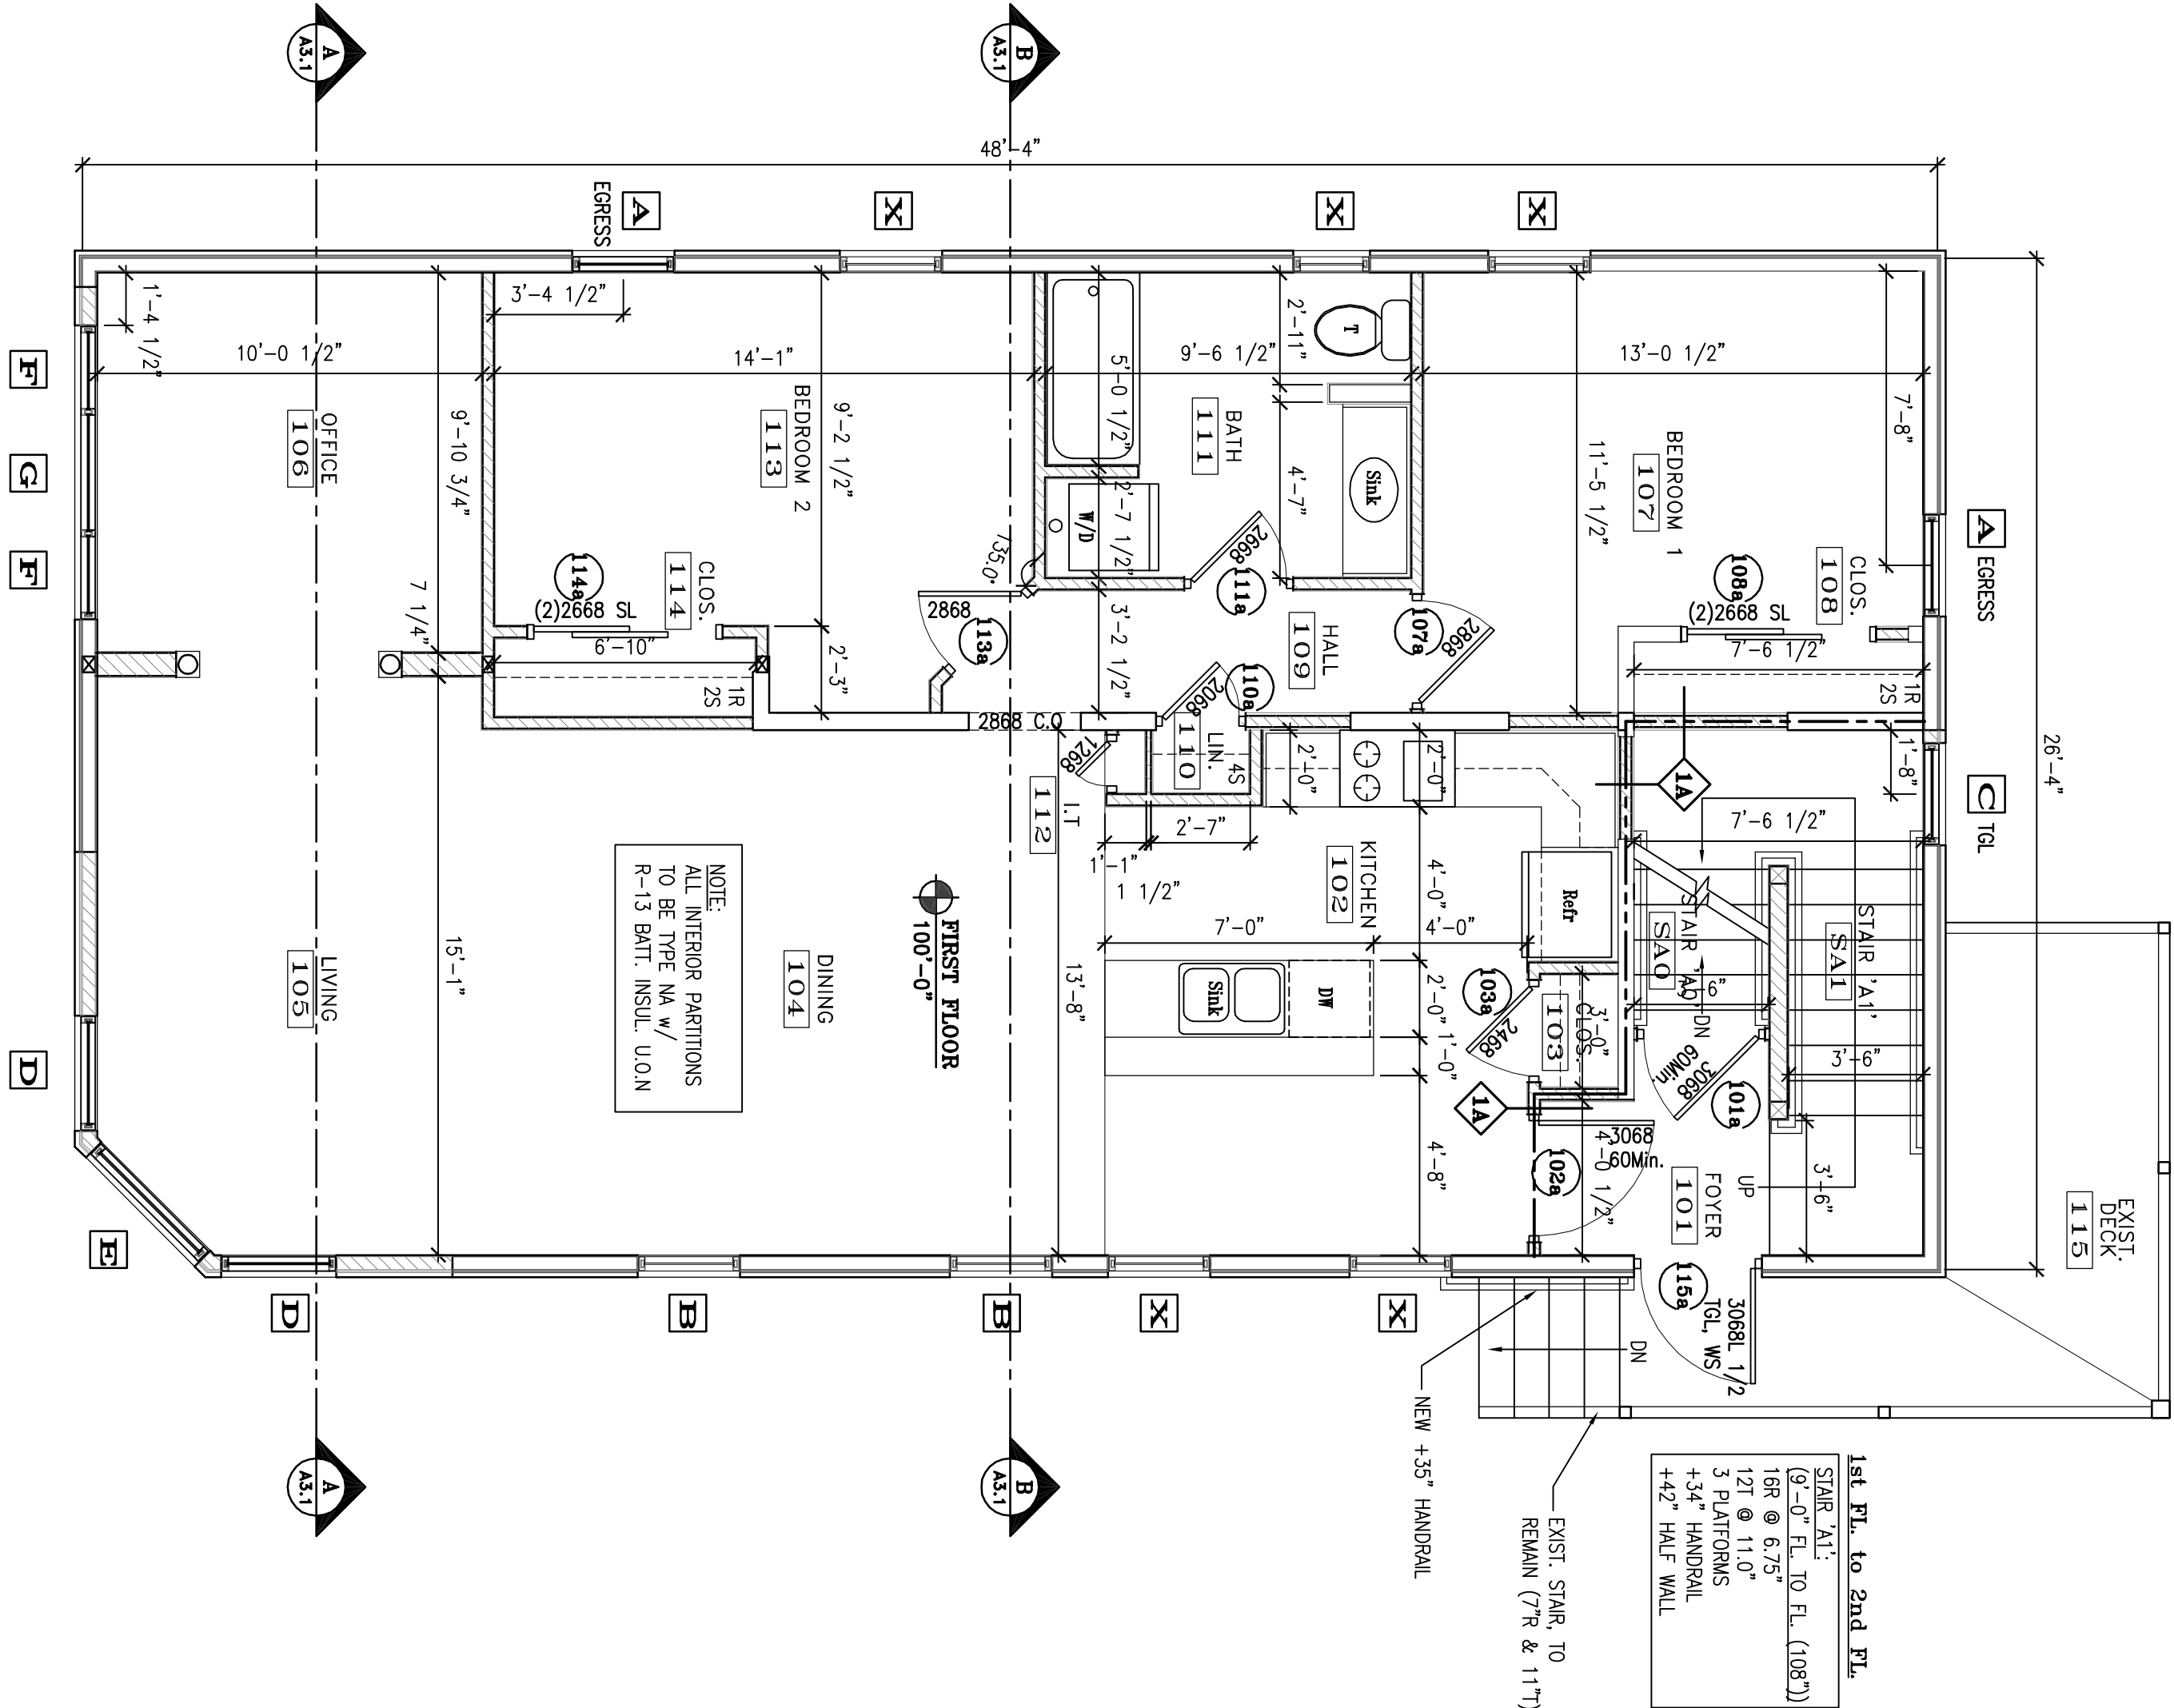


FIRST FLOOR PLAN
SCALE: 1/4" = 1'-0"

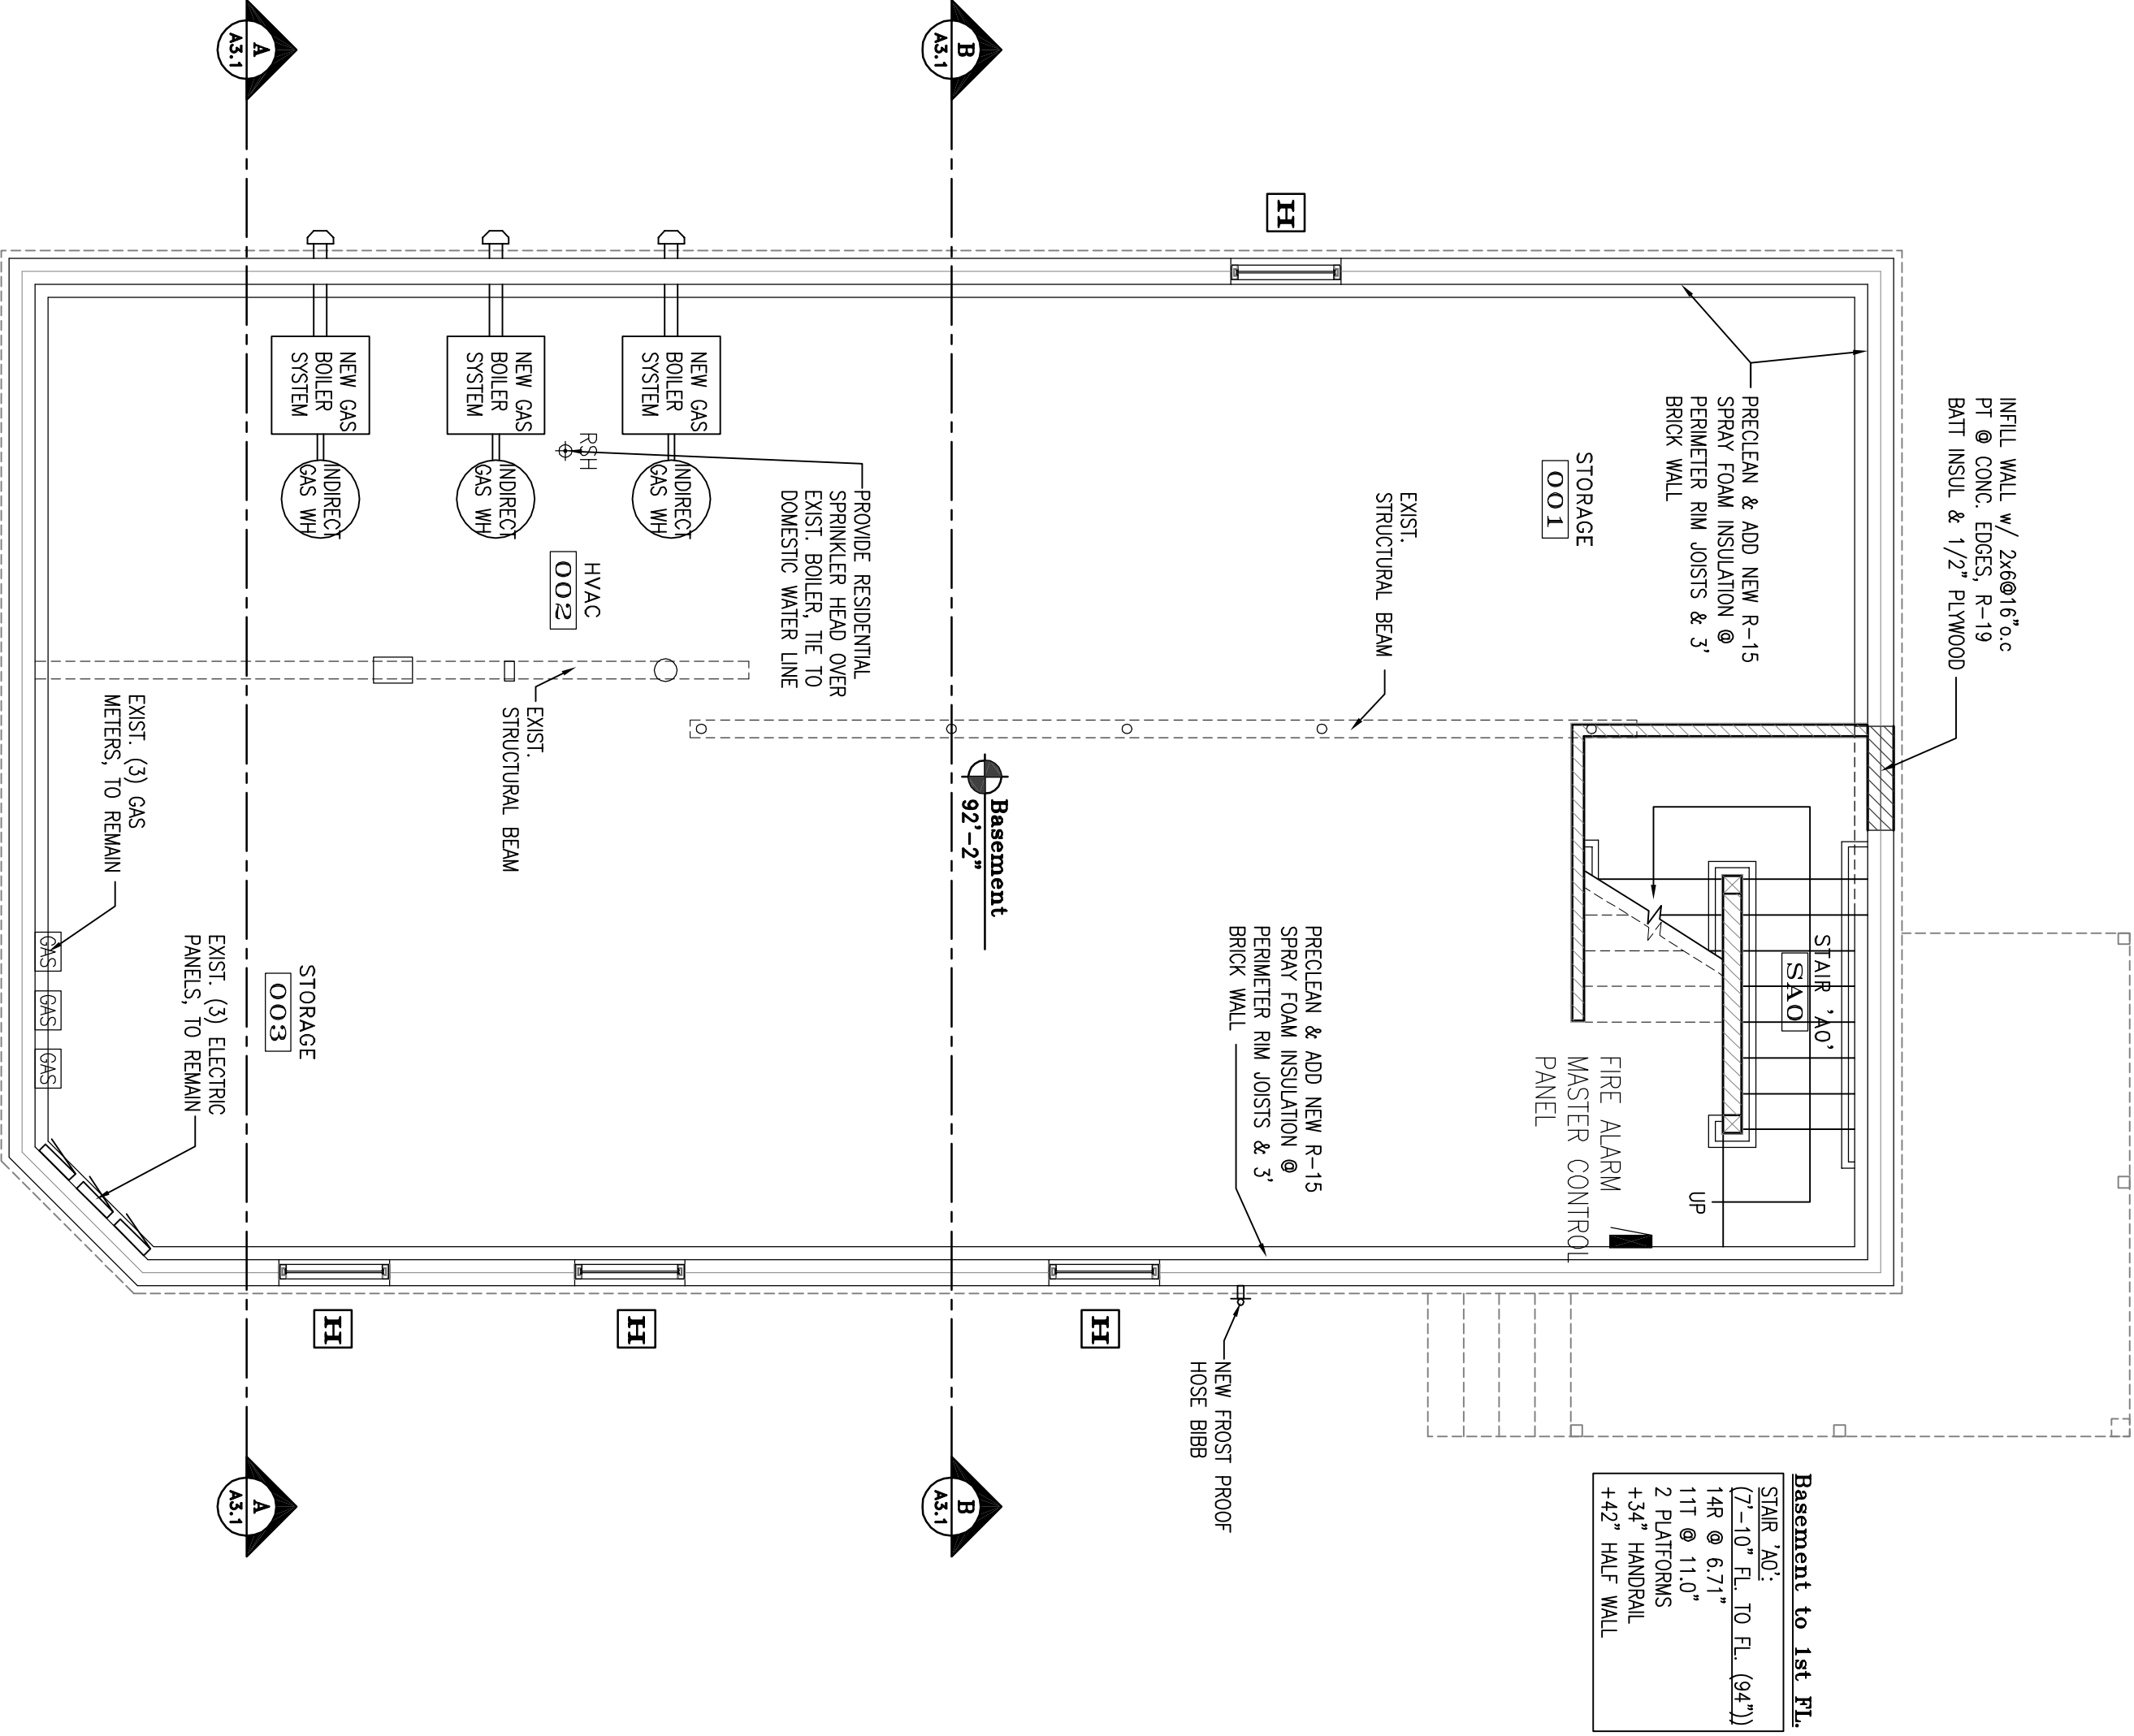

BASMENT PLAN
SCALE: 1/4" = 1'-0"

PARTITION TYPES:
SCALE: NTS

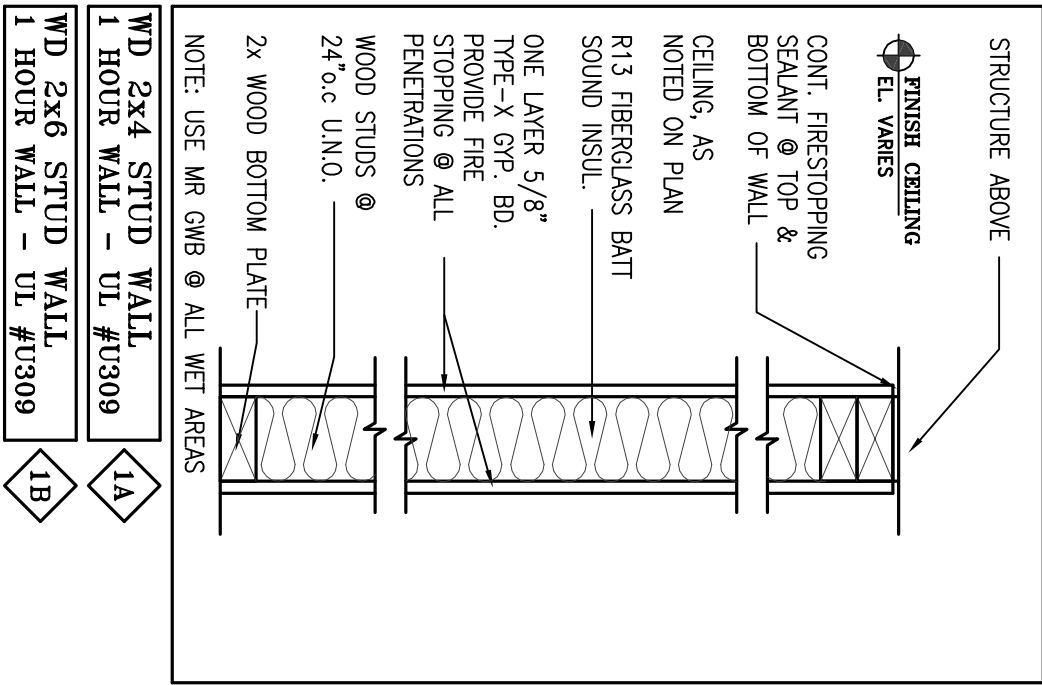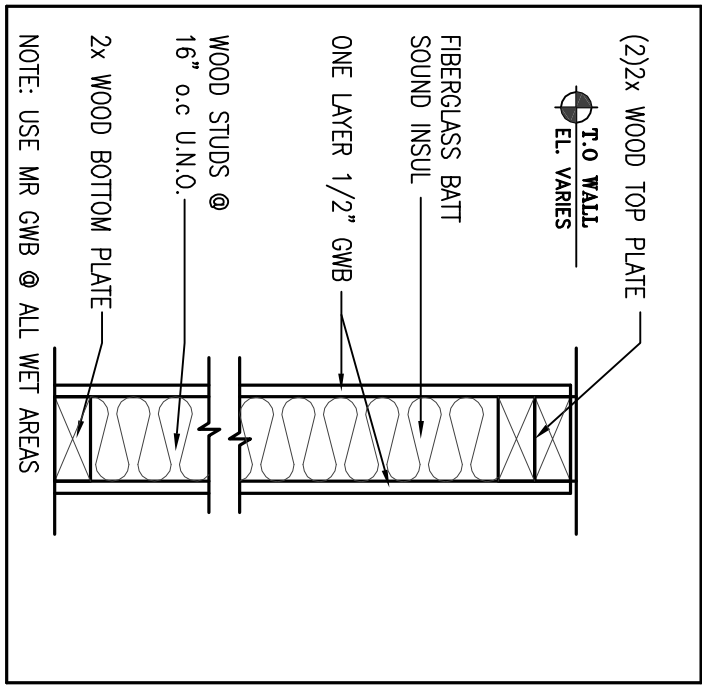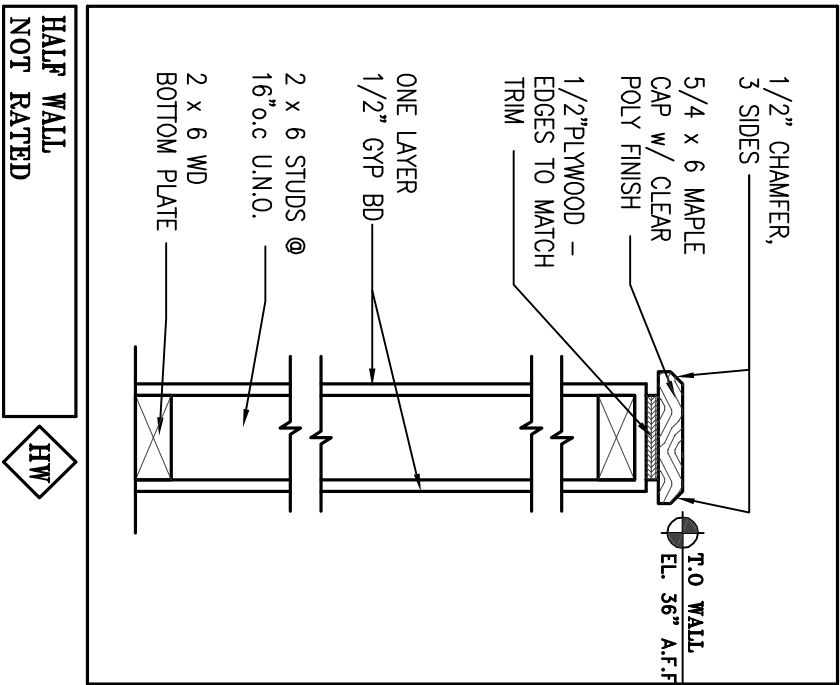

PERMIT SET 10-12-11