




Walton Street 3 Unit
15 Walton Street
Portland Maine 04103

JOB: 11024



ISSUE DATE	
PRELIM.	08-25-11
Board	Not Rec'd
CDs	10-12-11
REV. 1	-
REV. 2	-
PRINT	10-12-11

SECOND &
THIRD FLOOR
PLANS


A1.2

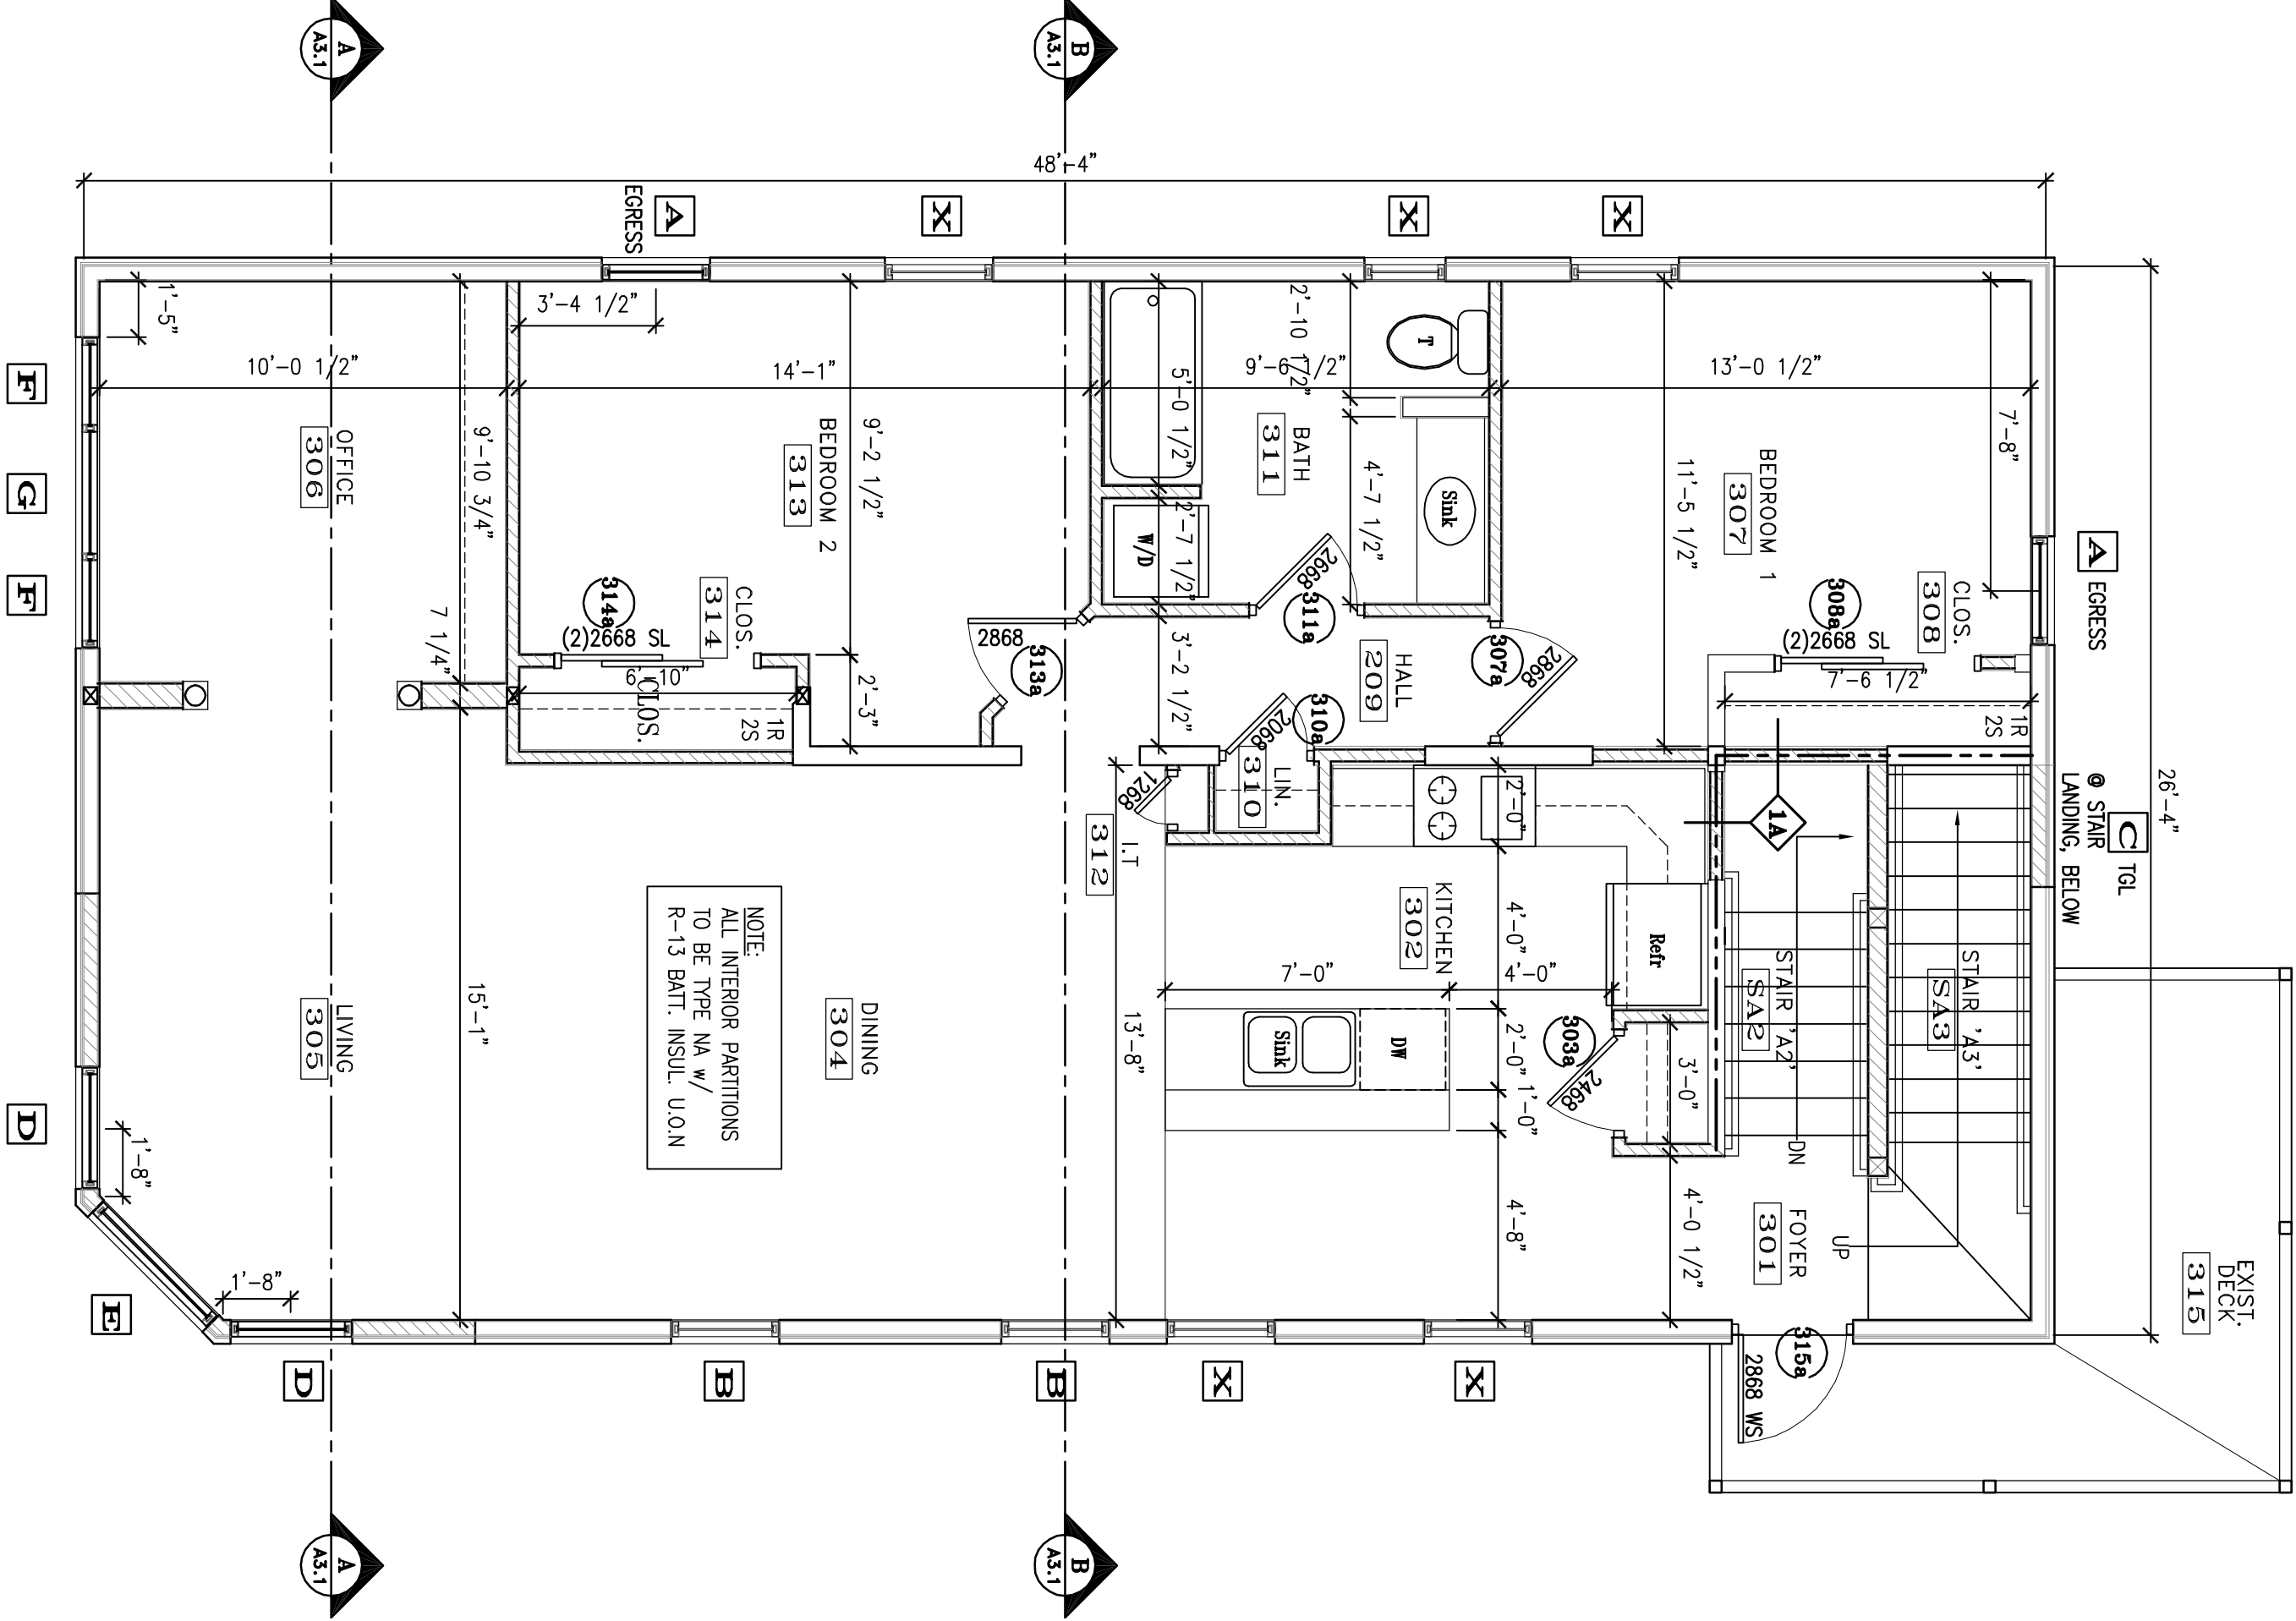



THIRD FLOOR PLAN
SCALE: 1/4" = 1'-0"

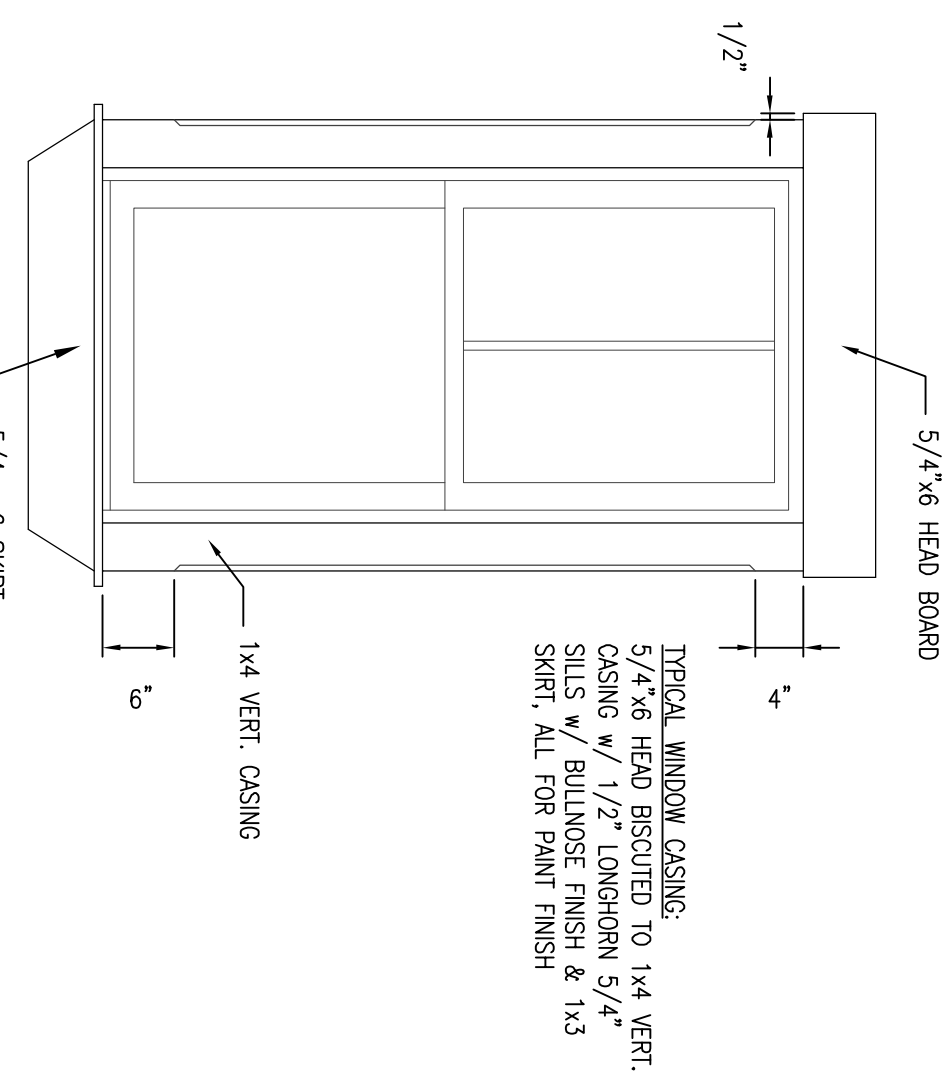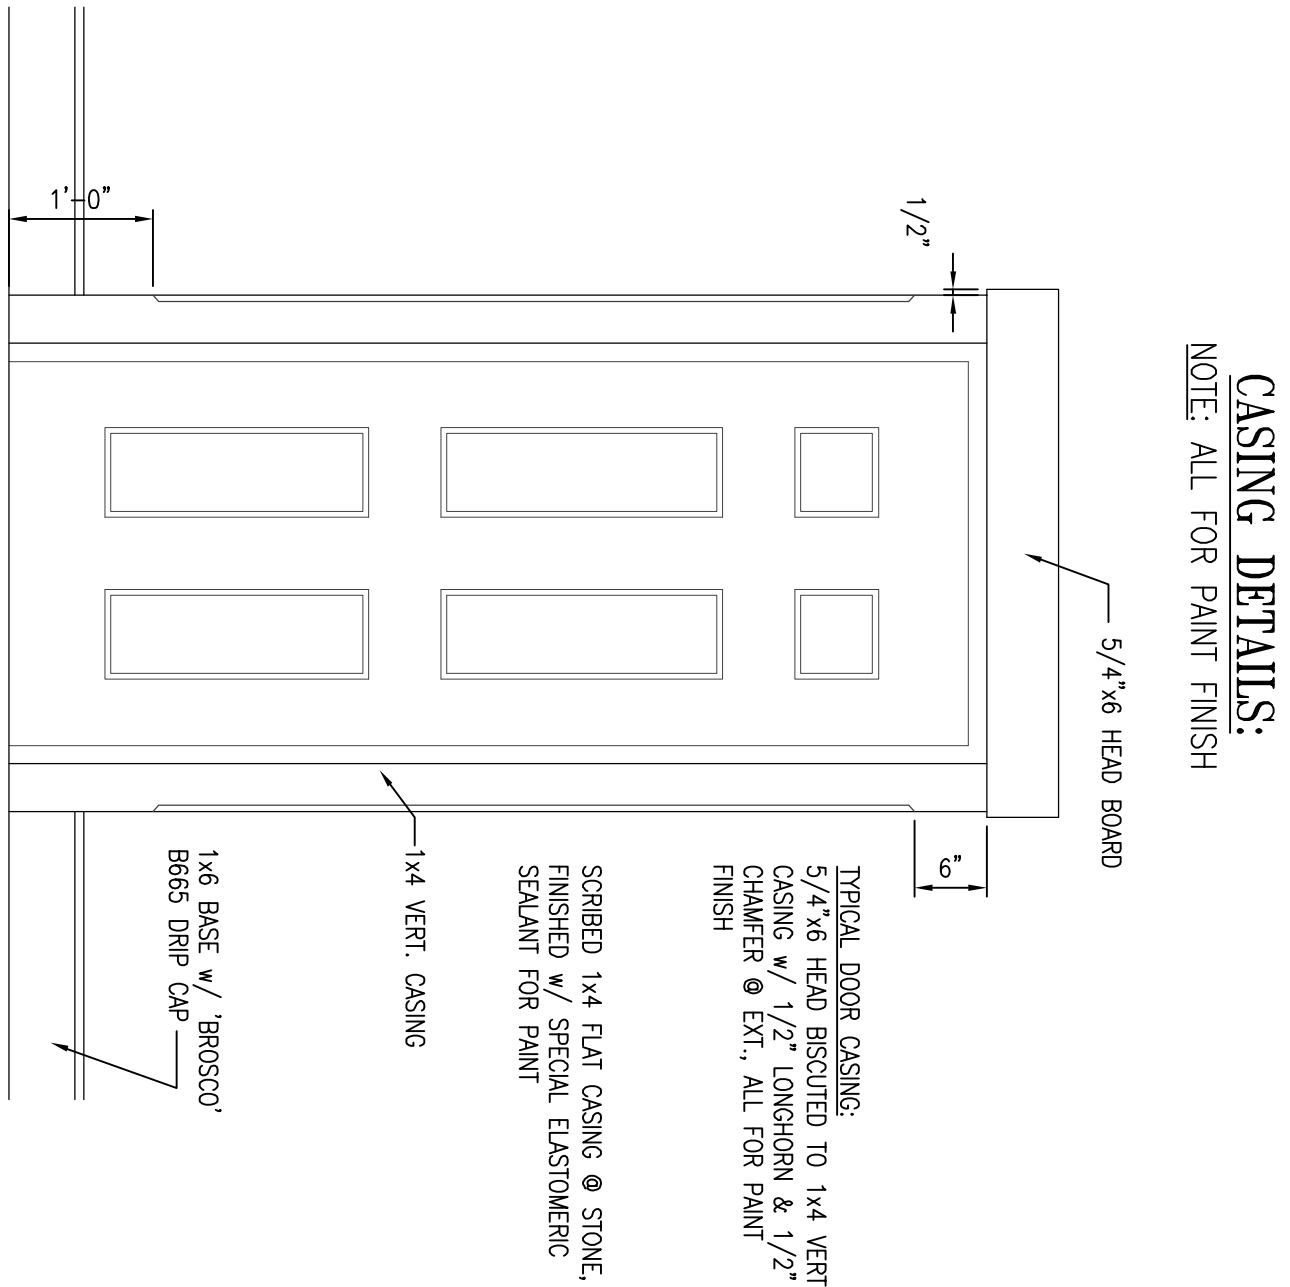

2nd Fl. to 3rd
STAIR 1A2
(9'-0" FL. TO FL. (108'))
156 @ 6.75"
12" @ 11.0"
3 PLATFORMS
1-5" HANDRAIL
1-2" HAND W/ALL

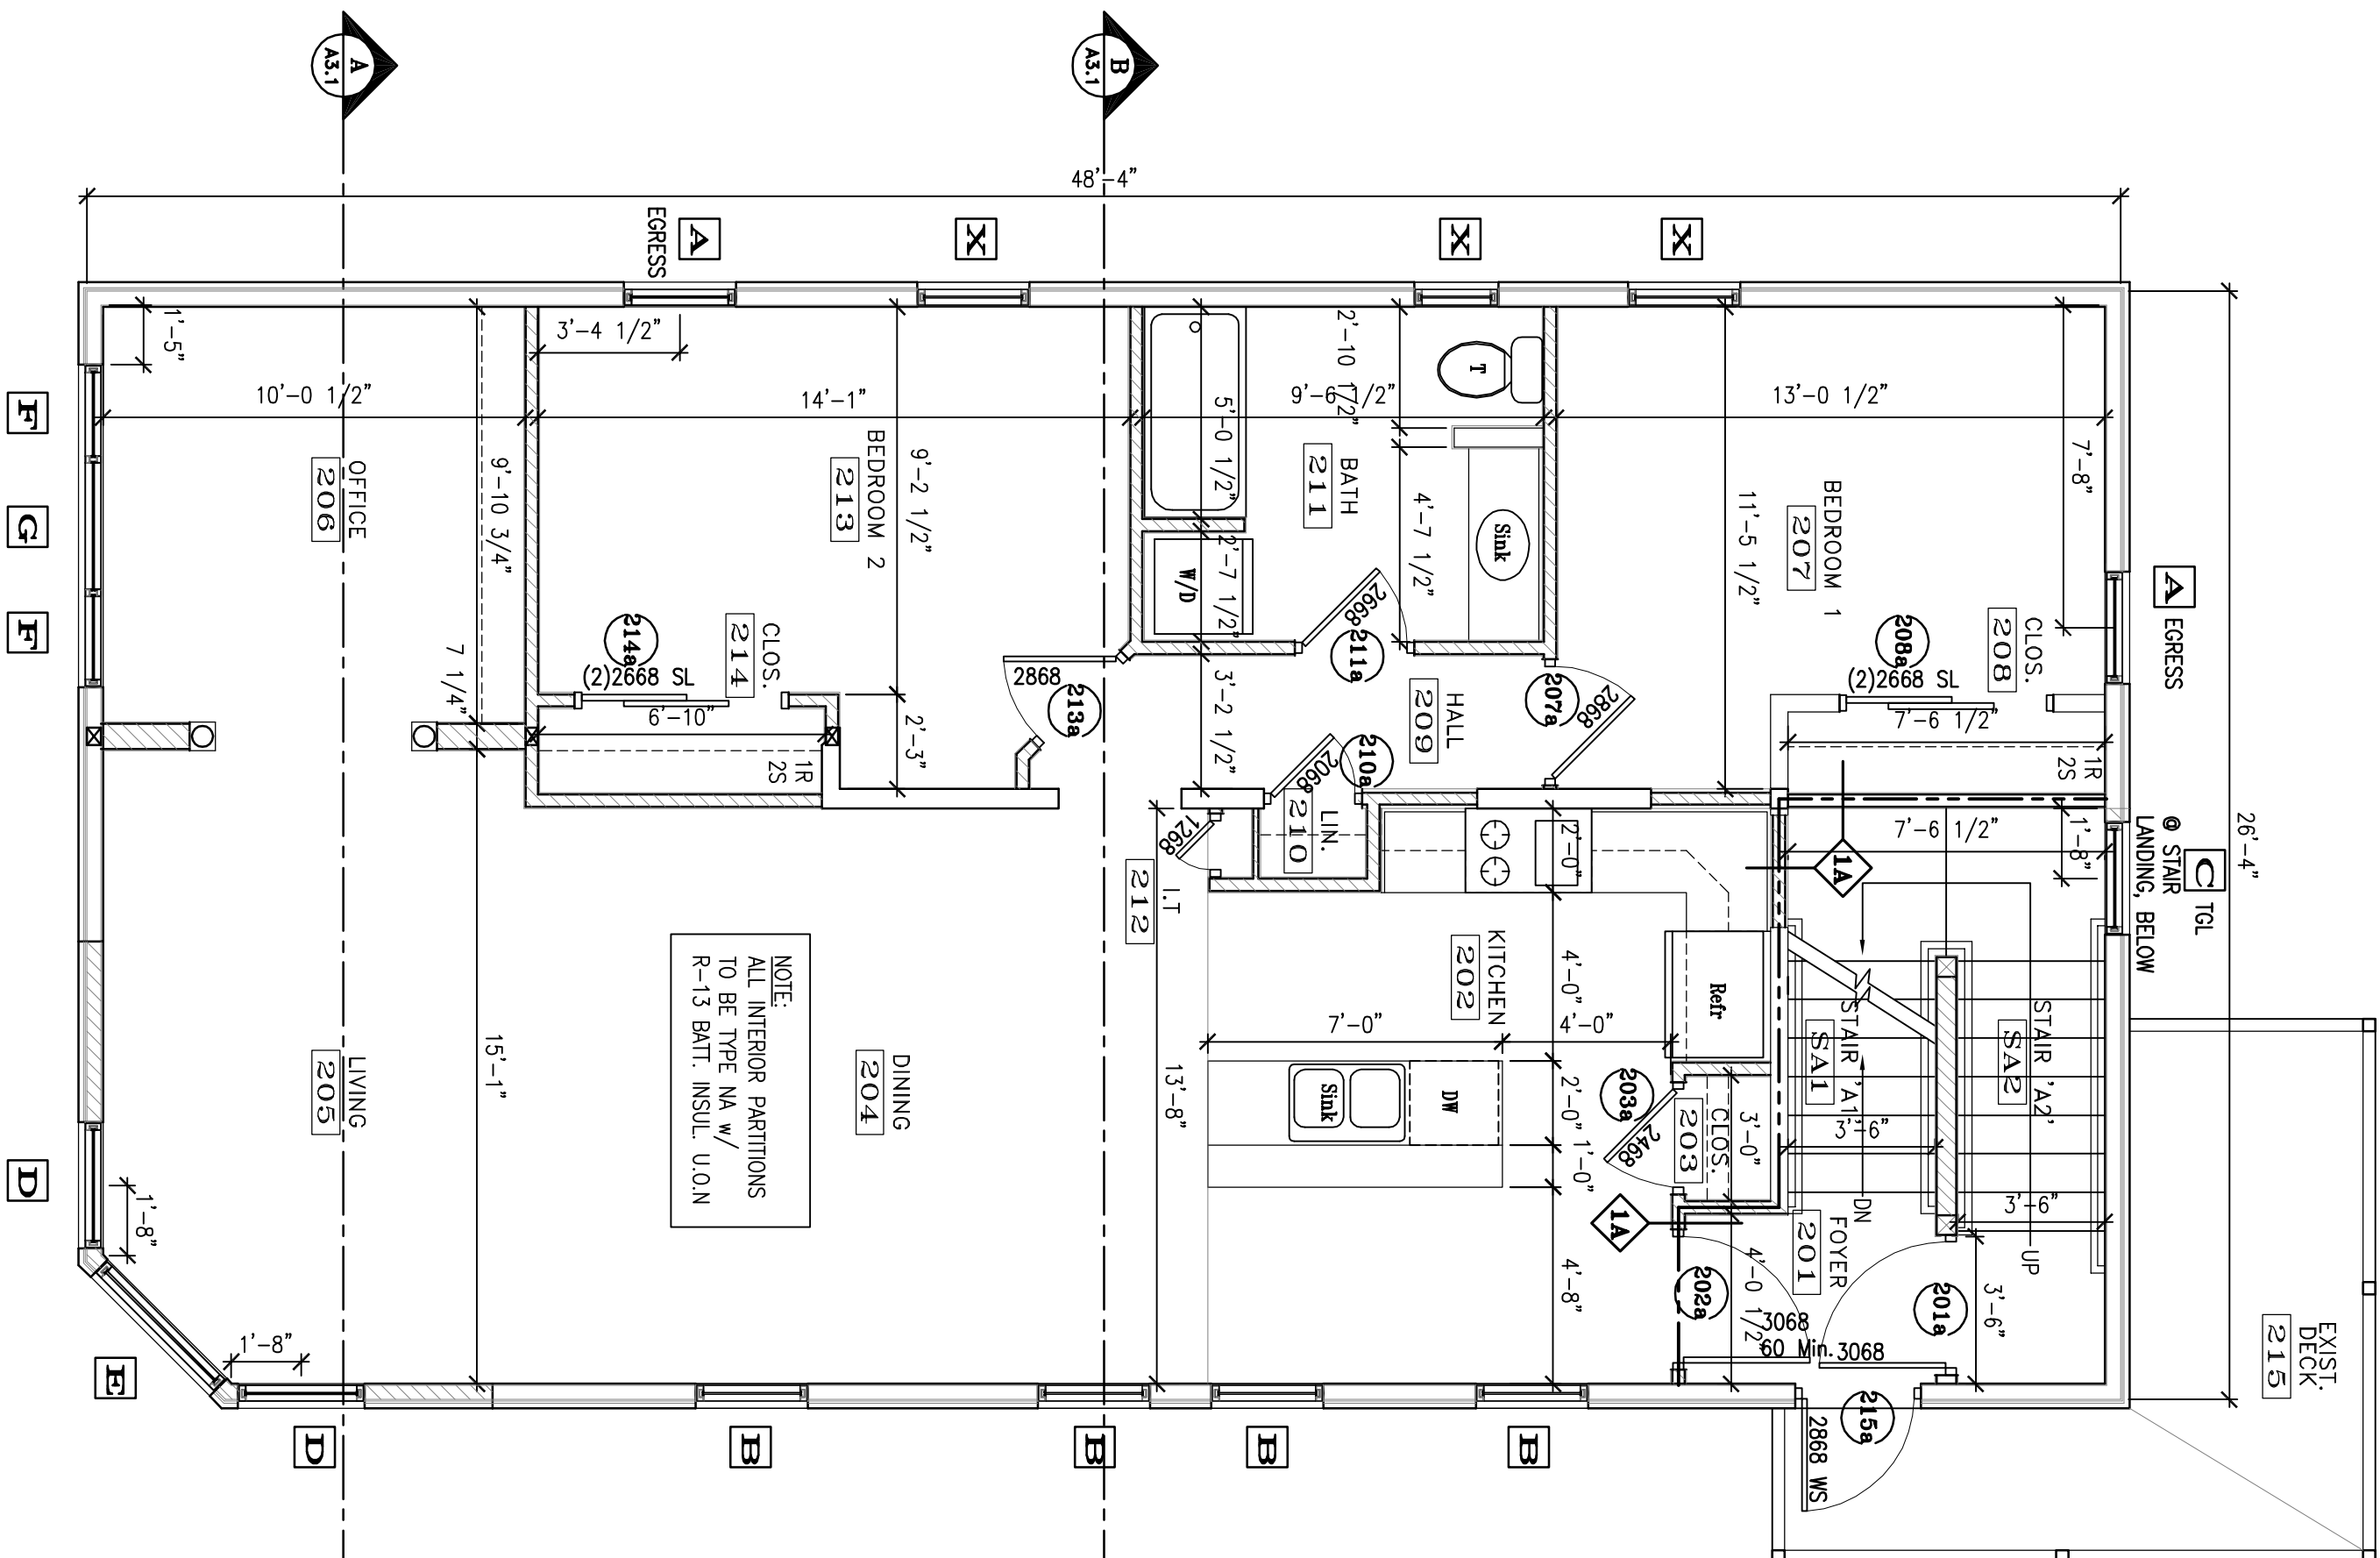

SECOND FLOOR PLAN
SCALE: 1/4" = 1'-0"

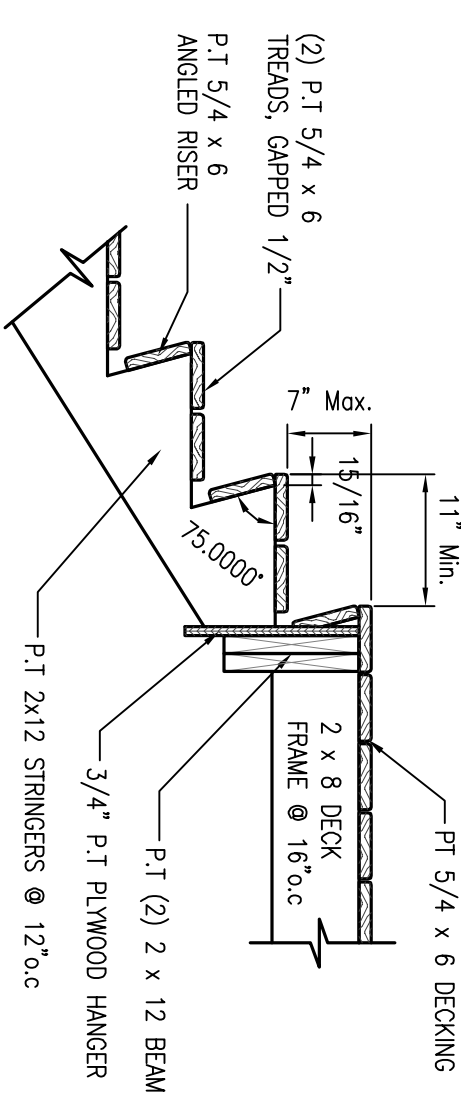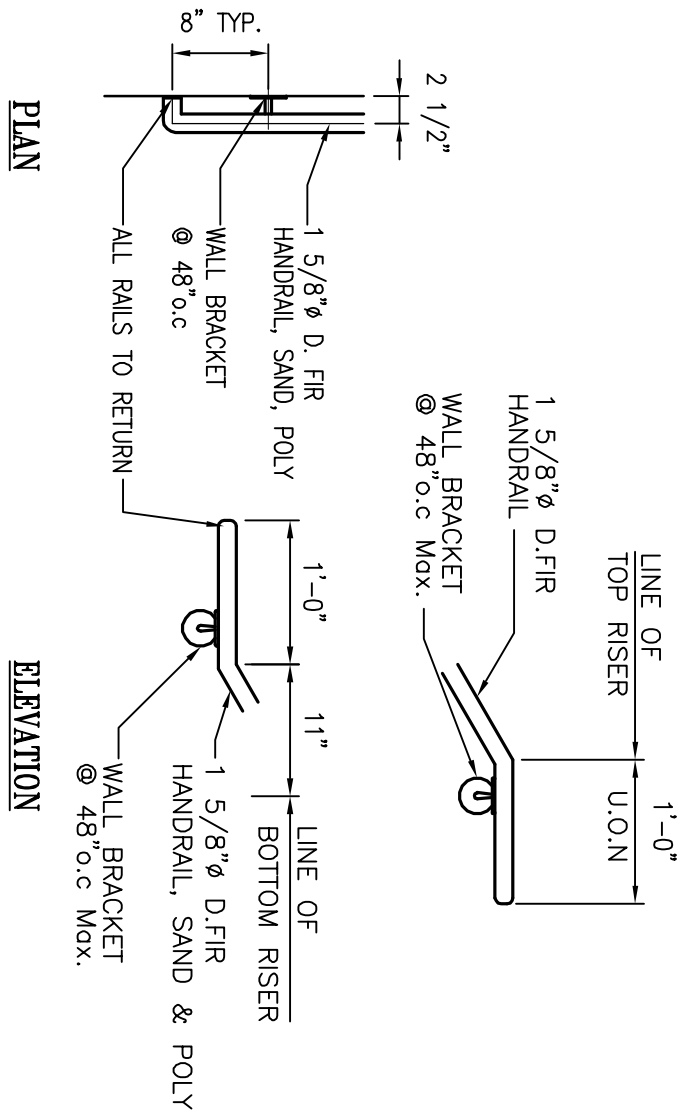

WALL MOUNTED RAILING DETAIL
SCALE: 3/4" = 1'-0"

EGRESS STAIR NOSING DETAIL
SCALE: 3/4" = 1'-0"

PERMIT SET 10-12-11