




FOURTH FLOOR PLAN
SCALE: 1/4" = 1'-0"

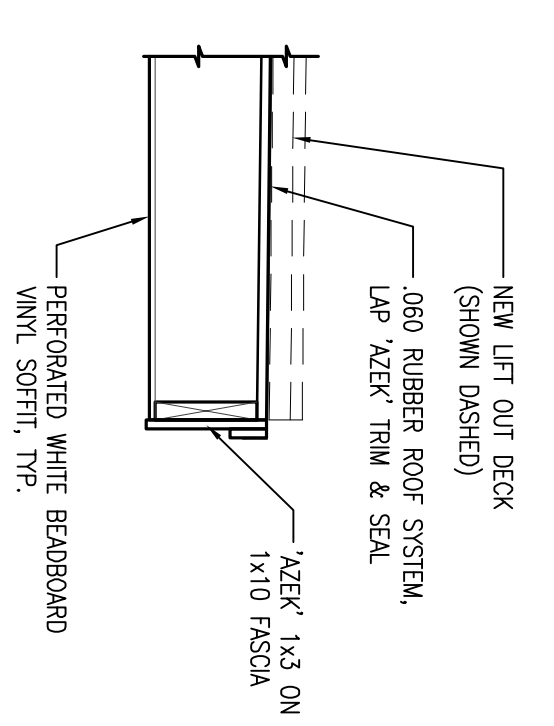


EDGE OF DECK DETAIL
SCALE: 3/4" = 1'-0"

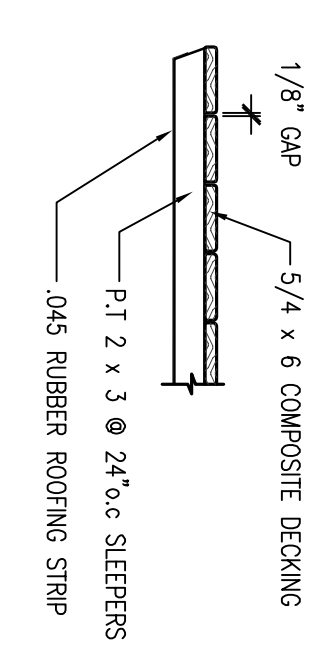

LIFT OUT DECK DETAIL
SCALE: 3/4" = 1'-0"

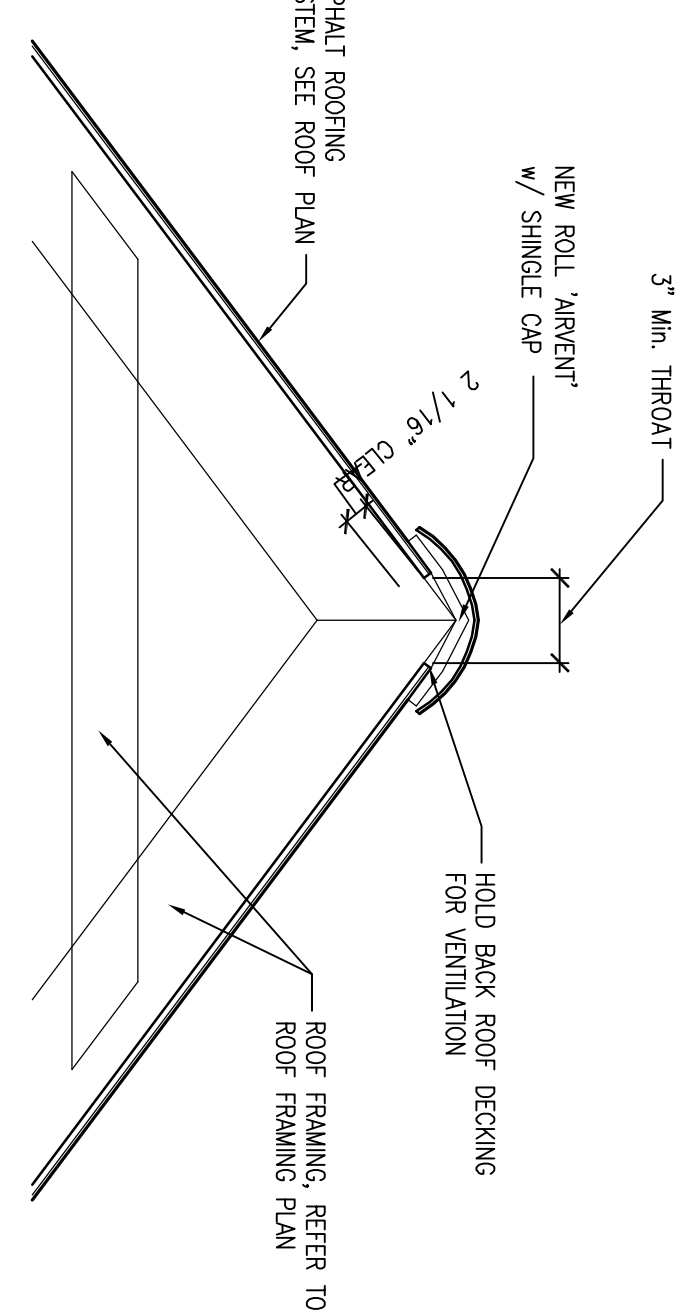


1 RIDGE VENT DETAIL
SCALE: 3/4" = 1'-0"

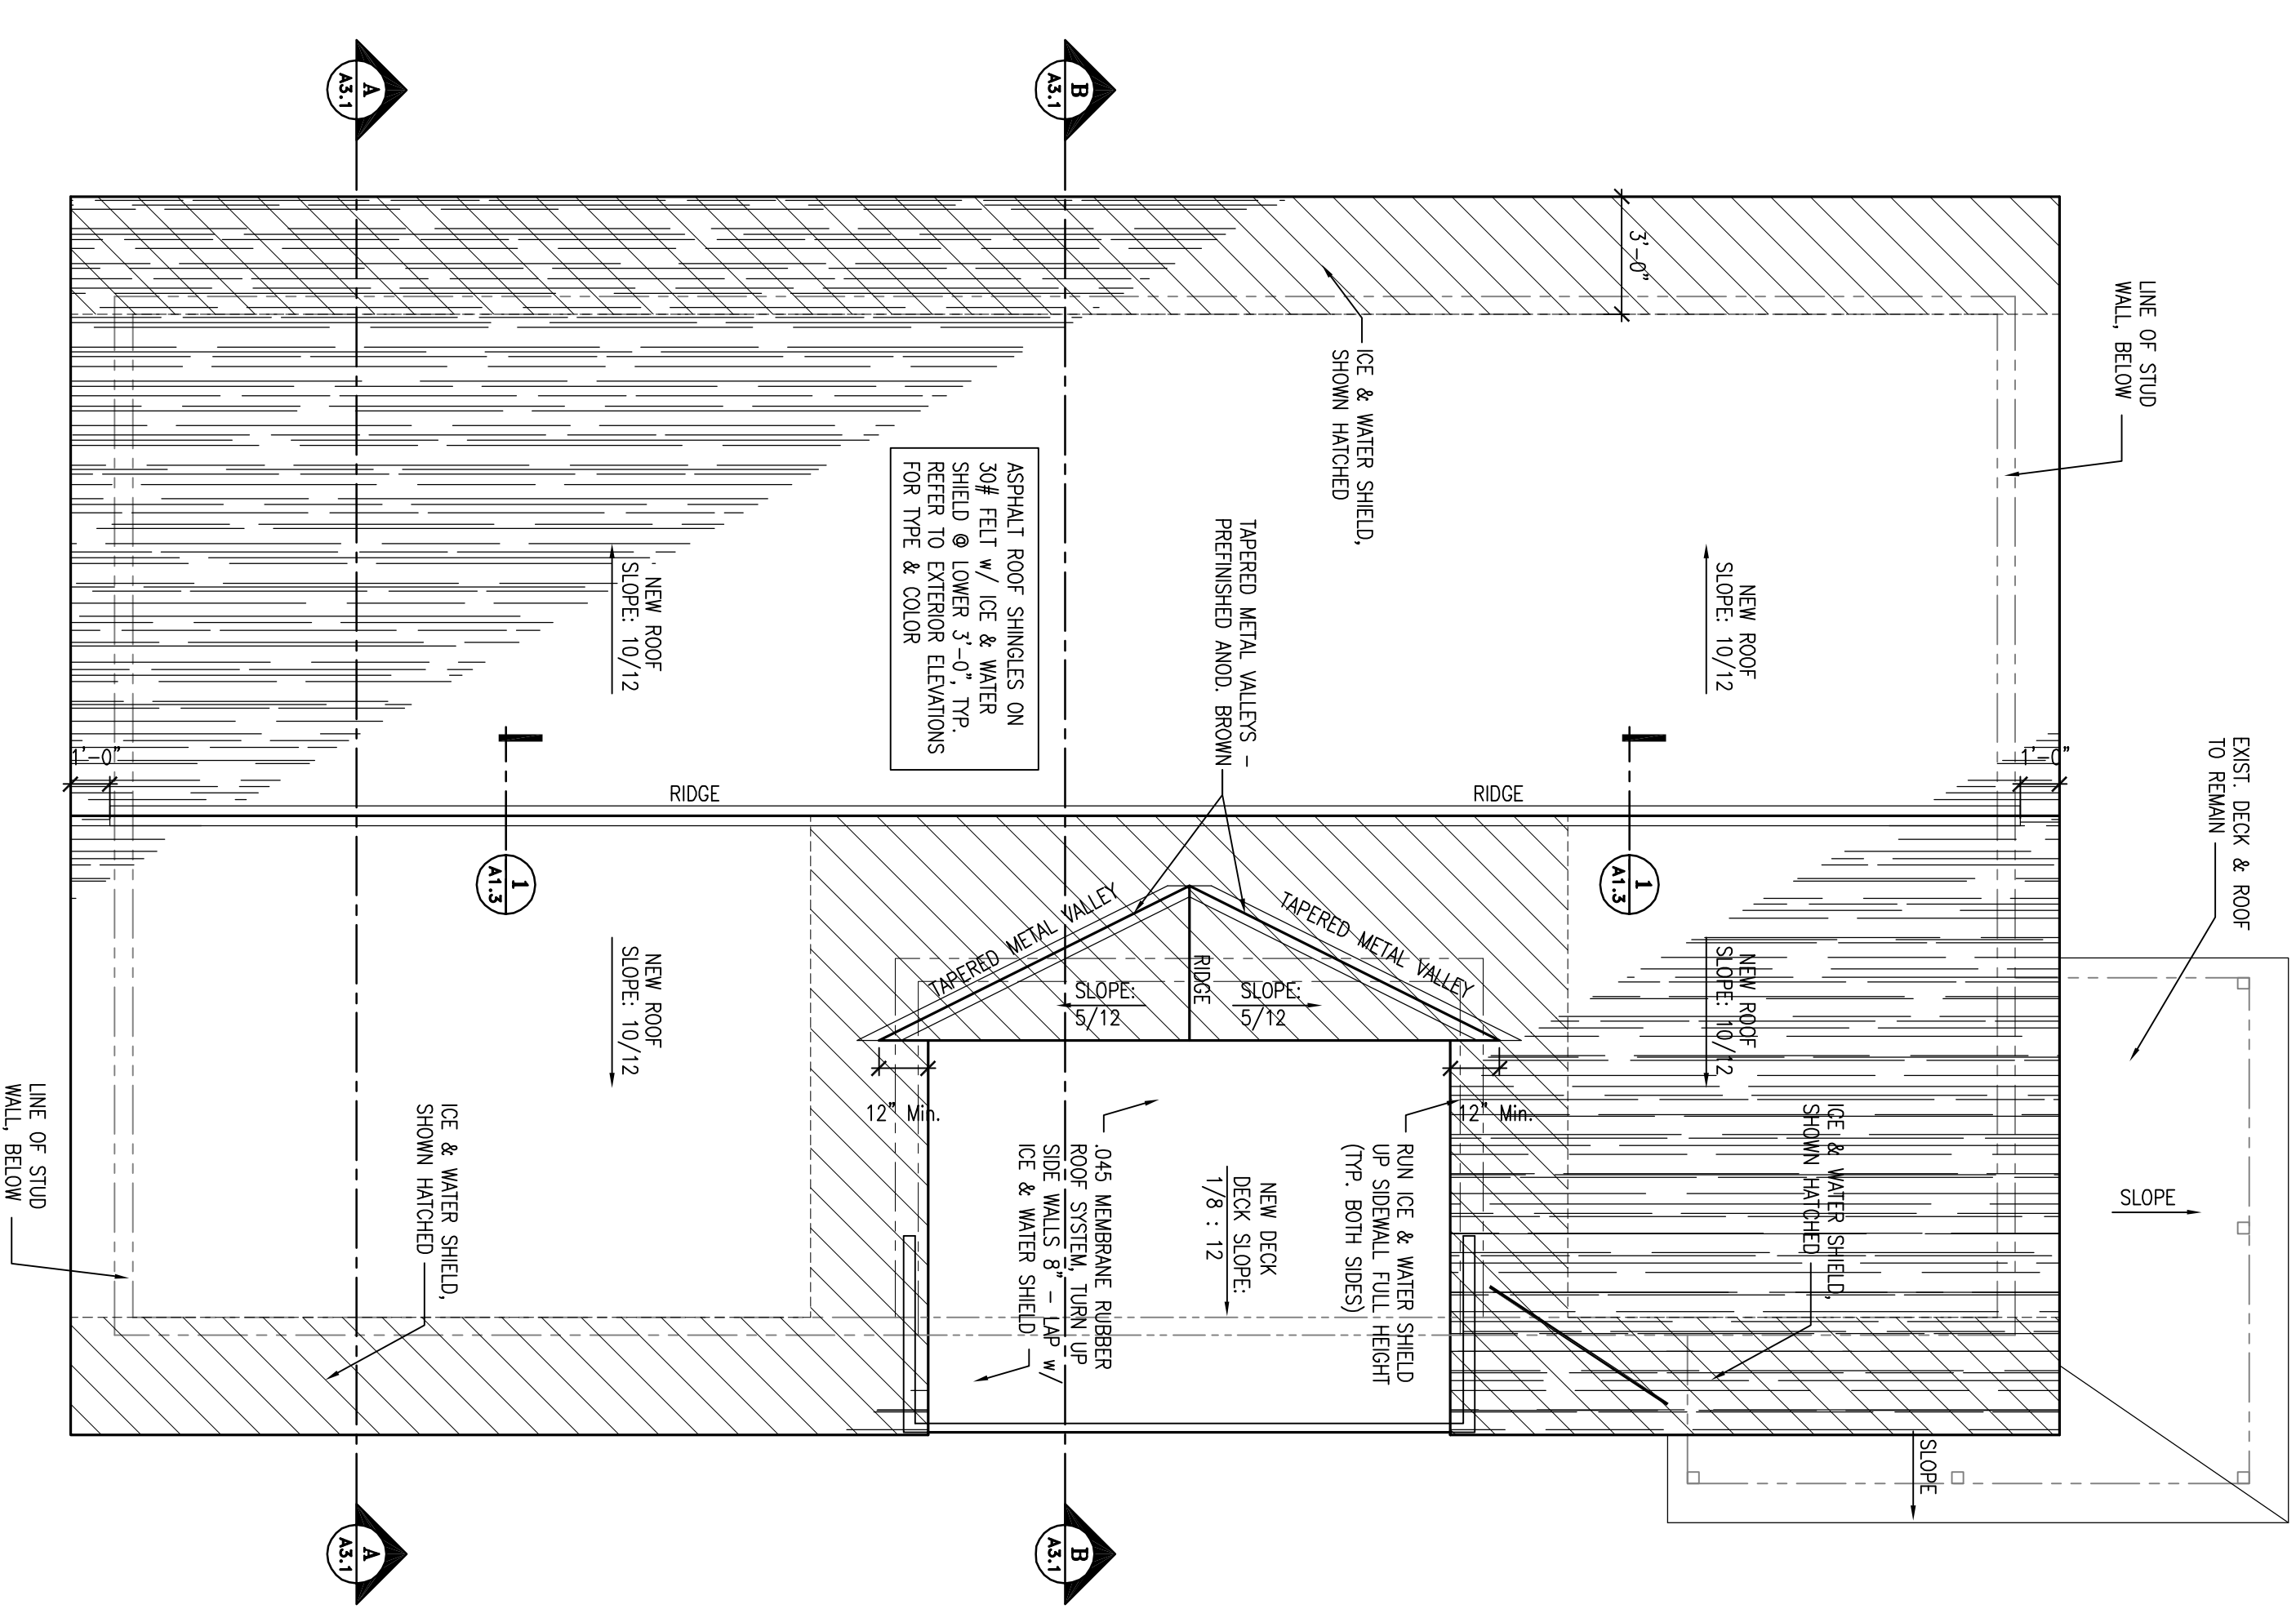


ROOF PLAN
SCALE: 1/4" = 1'-0"

PERMIT SET 10-12-11

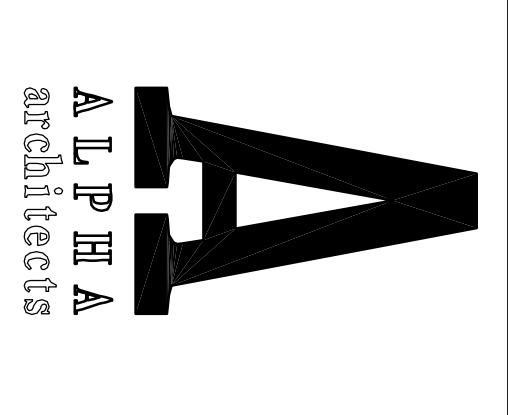

17 CHESTNUT STREET
PORTLAND, ME 04101
PHONE: 207.761.9500
FAX: 207.761.9595
design@alpharchitects.com

© COPYRIGHT
Re-use or reproduction of the contents of this document is not permitted without written permission of ALPHA ARCHITECTS

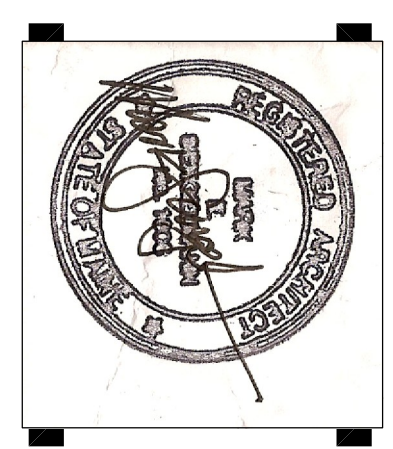

Walton Street 3 Unit
15 Walton Street
Portland Maine 04103

JOB: 11024

ISSUE DATE	
PRELIM.	08-25-11
Prop'd	Not Rec'd
CD's	10-12-11
REV. 1	-
REV. 2	-
PRINT	10-12-11

FOURTH FLOOR & ROOF PLANS
A1.3