



1 FIRST FLOOR- SCOPE OF WORK
Scale: 1/4" = 1'-0"

 

- EXIST. WALL
- NEW WALL
- RENOVATION / REPLACEMENT WINDOW
- EXISTING / NO WORK

NOTE: WINDOWS WITH **R** TAGS TO BE REPLACED W/ INSERT WINDOWS.
SEE FLOOR PLAN FOR SCOPE OF WINDOW REPLACEMENT WORK.

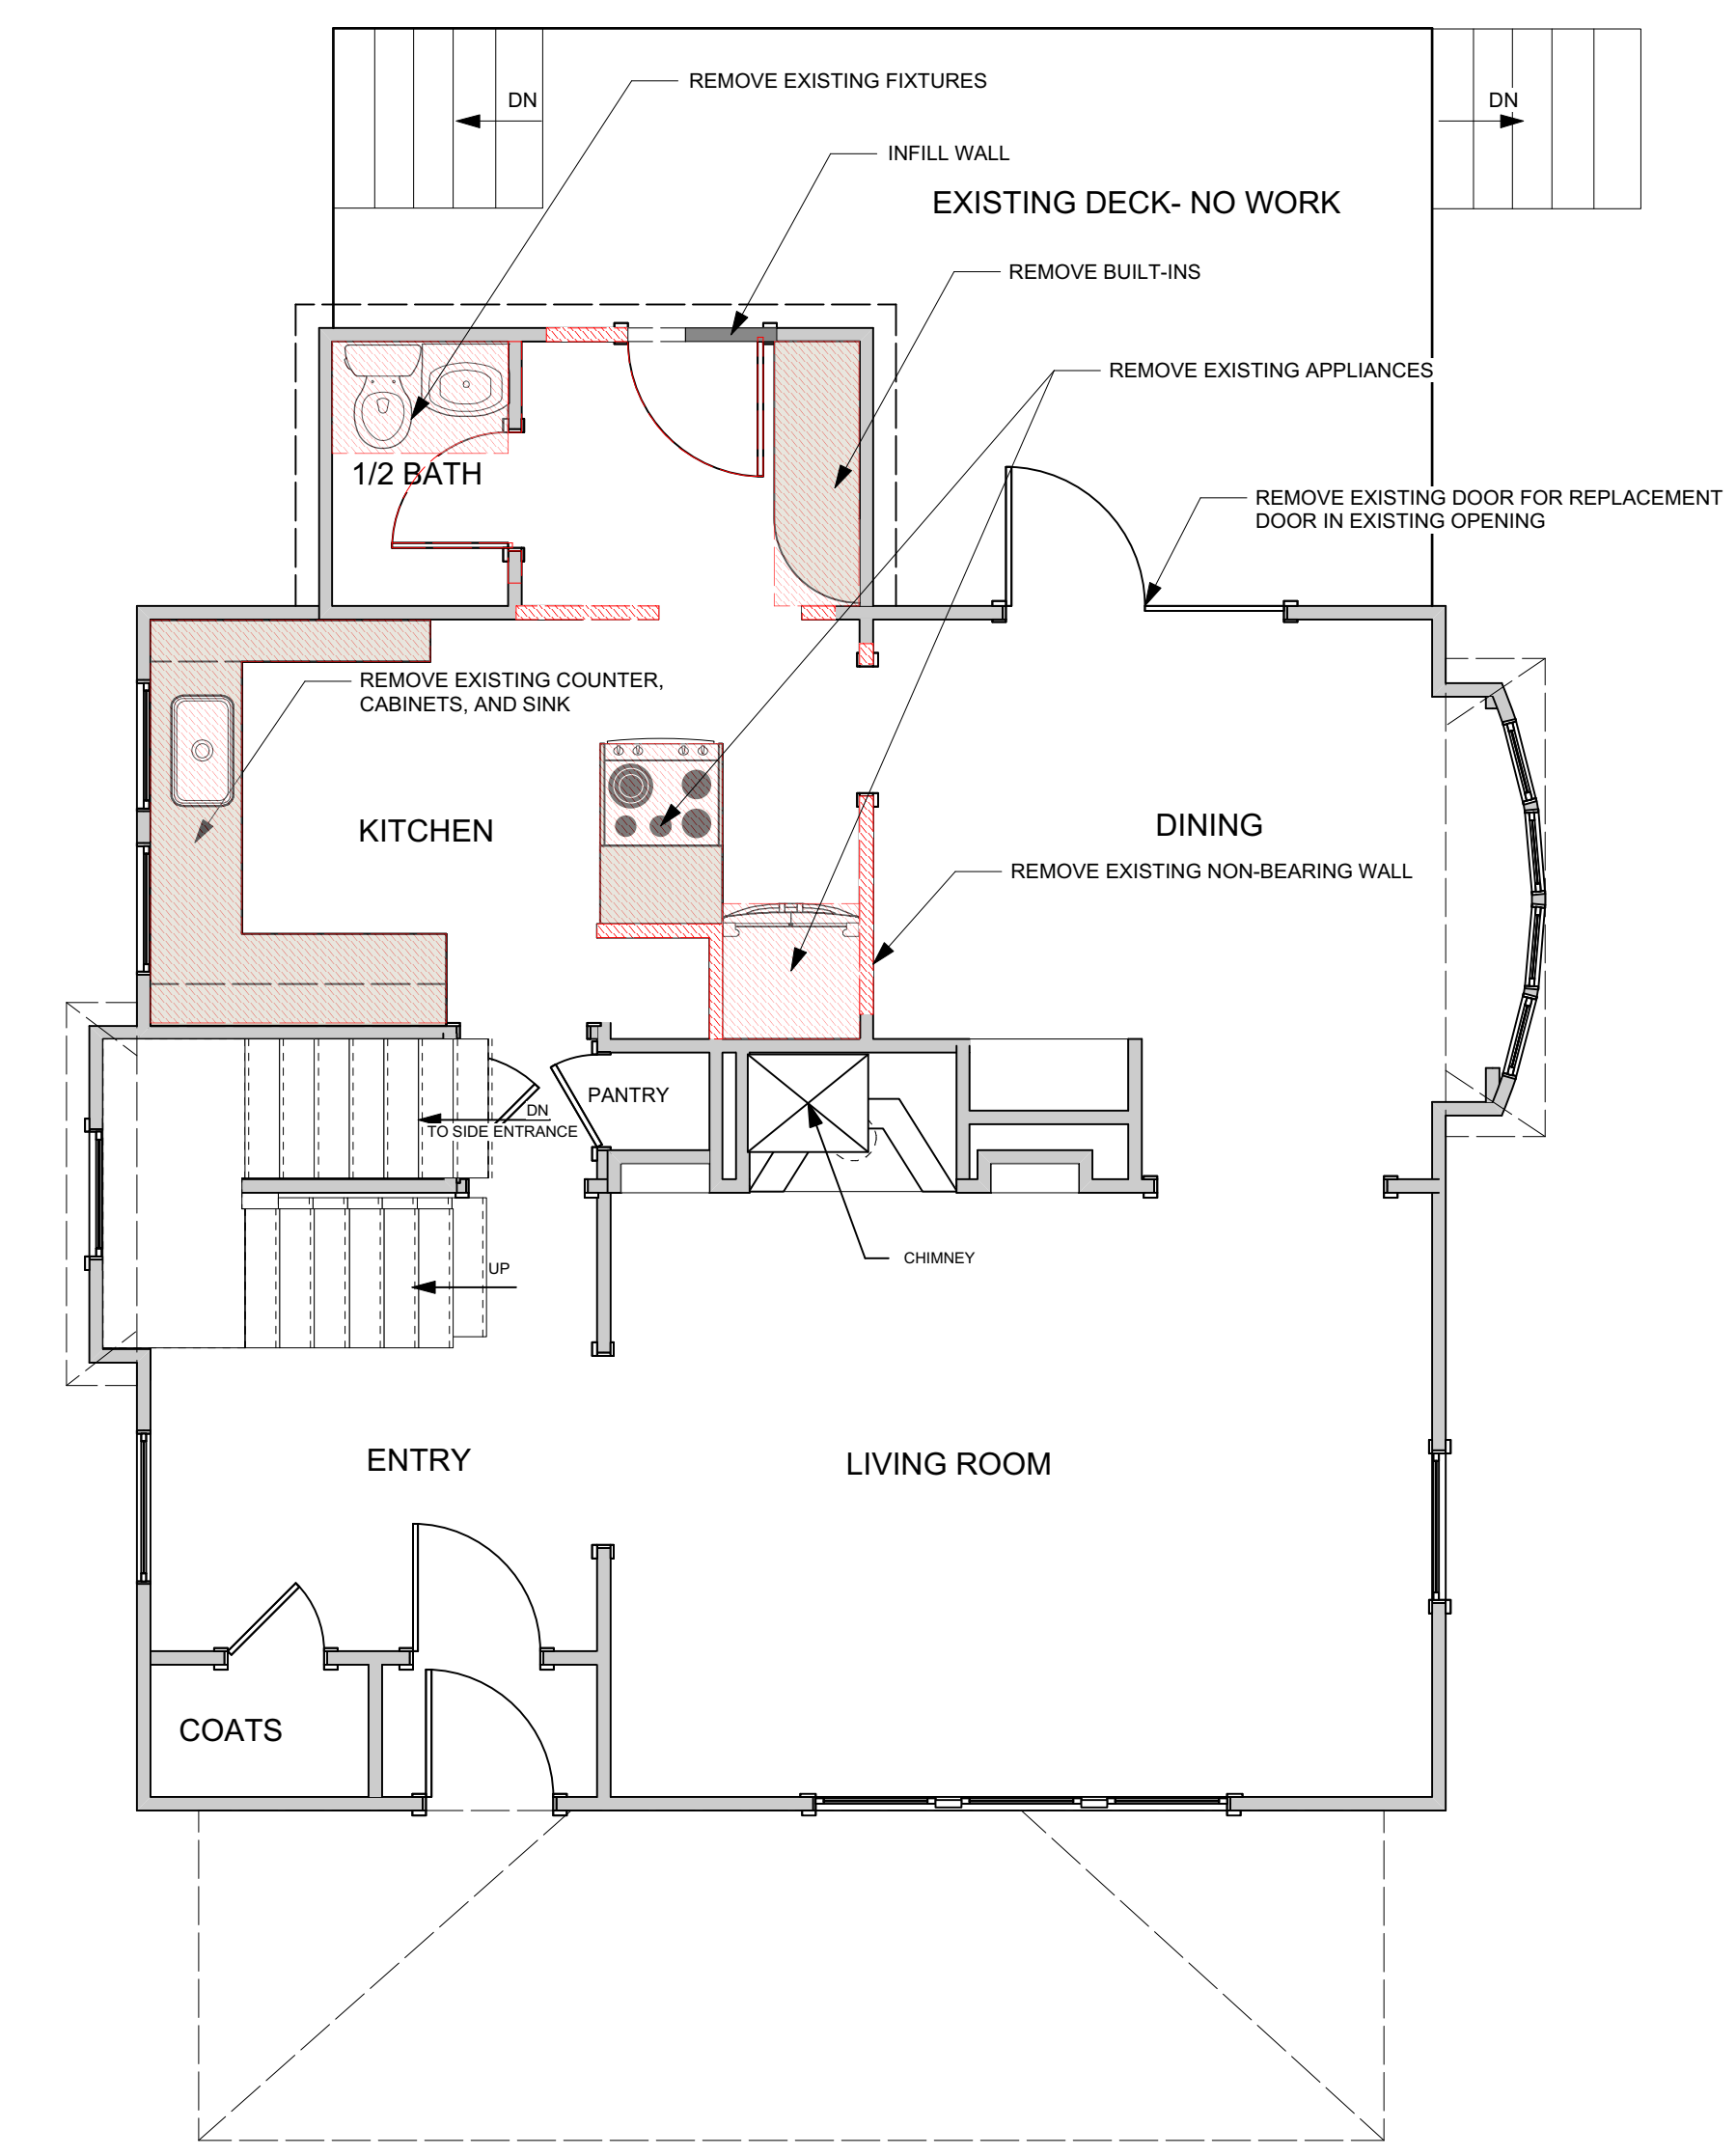

2 EXISTING FIRST FLOOR & DEMO PLAN
Scale: 1/4" = 1'-0"

FOR CONSTRUCTION

 RESIDENTIAL DESIGN STUDIO	 CAROL A. MORRISSETTE STATE OF MAINE	Design Firm RESIDENTIAL DESIGN STUDIO, LLC Carol A. Morrissette 21 Cheatez Street, Suite 506 Portland, Maine 04101 T 207.699.4184 C 207.671.7965	Project Title FIRST FLOOR PLAN & LANDING	Sheet Status PERMIT SET	Date 14 FEBRUARY 2017
		Revisions 1 . 2 . 3 .	Sheet Title FIRST FLOOR PLAN & LANDING	Project Number 16.46	Drawn By AC/CM