 


 

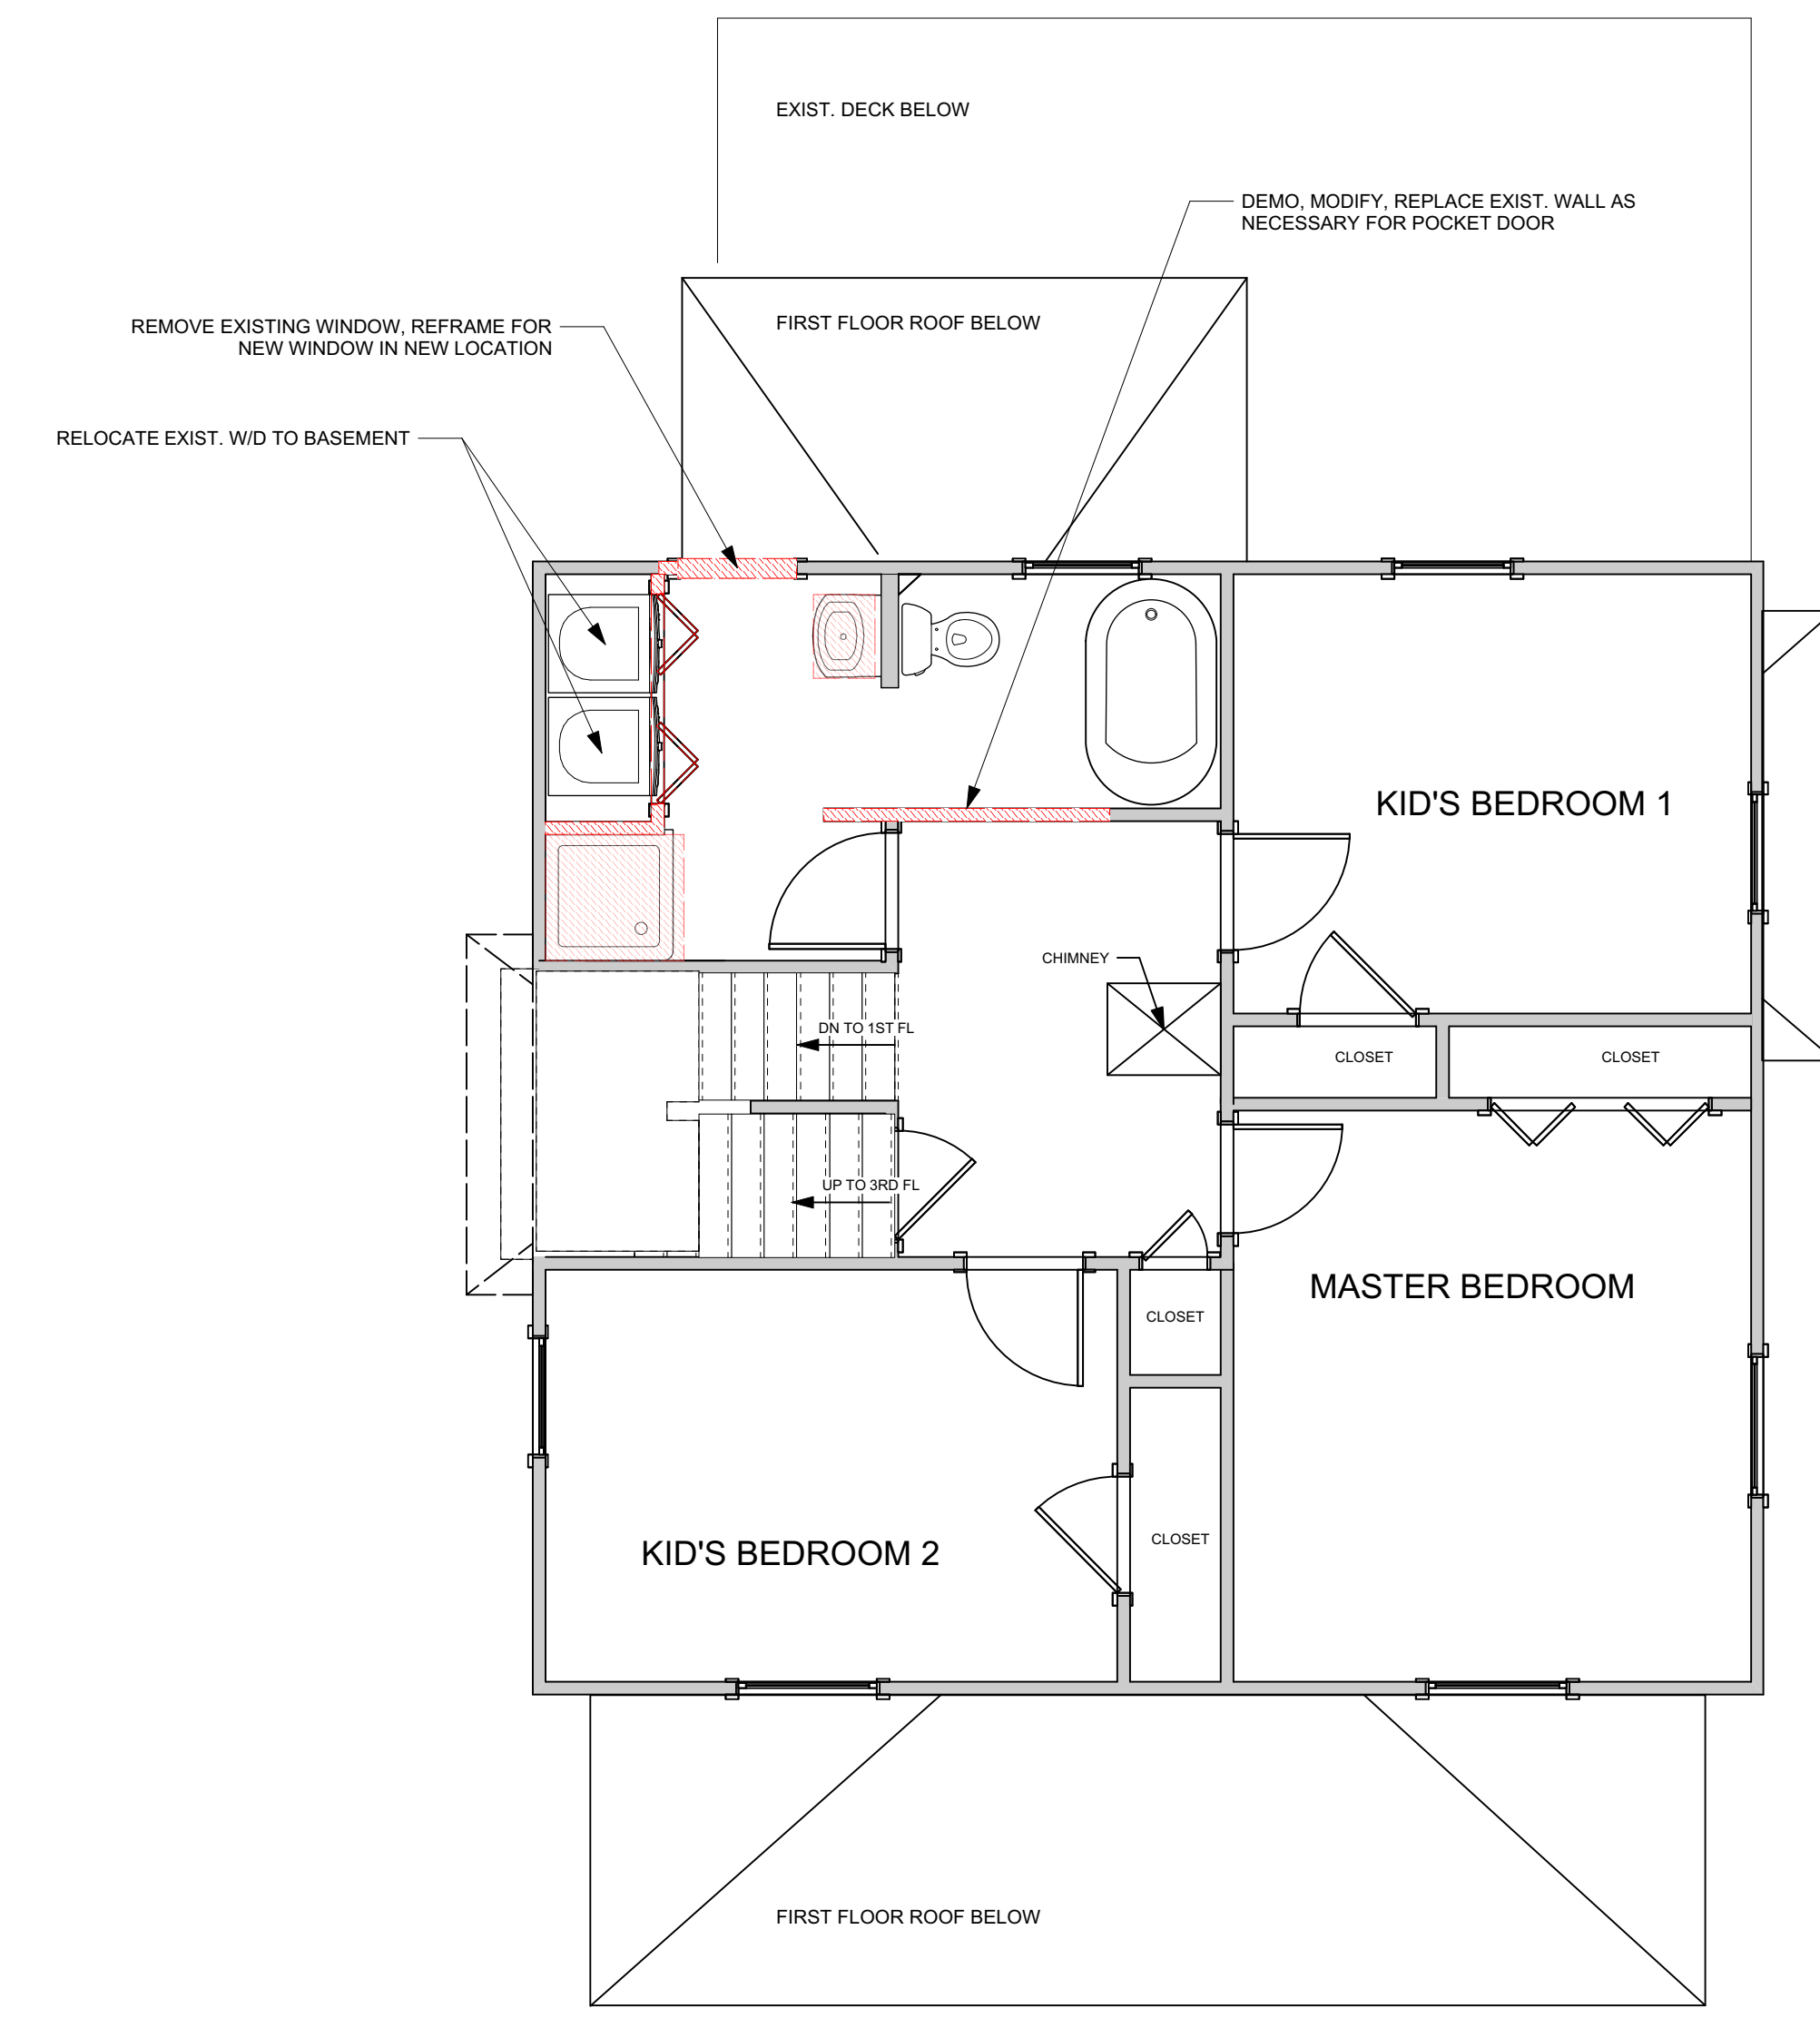


1 SECOND FLOOR SCOPE OF WORK PLAN
Scale: 1/4" = 1'-0"



-  EXIST. WALL
-  NEW WALL
-  RENOVATION / REPLACEMENT WINDOW
-  EXISTING / NO WORK

NOTE: WINDOWS WITH (R) TAGS TO BE REPLACED W/ INSERT WINDOWS. SEE FLOOR PLAN FOR SCOPE OF WINDOW REPLACEMENT WORK.



2 EXISTING SECOND FLOOR & DEMO PLAN
Scale: 1/4" = 1'-0"

FOR CONSTRUCTION

		Design Firm RESIDENTIAL DESIGN STUDIO, LLC Carol A. Morrissette 21 Cheatez Street, Suite 506 Portland, Maine 04101 T 207.699.4184 C 207.671.7965	Project Title PERMIT SET	Sheet Status PERMIT SET
		Revisions 1 2-6-17 WNDW J UPDATED & REPOSITIONED 2 3	Sheet Title SECOND FLOOR PLAN	Project Number 16.46
			Drawn By AC/CM	Sheet No. A1.2
			Sheet Scale 1/4"=10"	
			CAD File Number	