


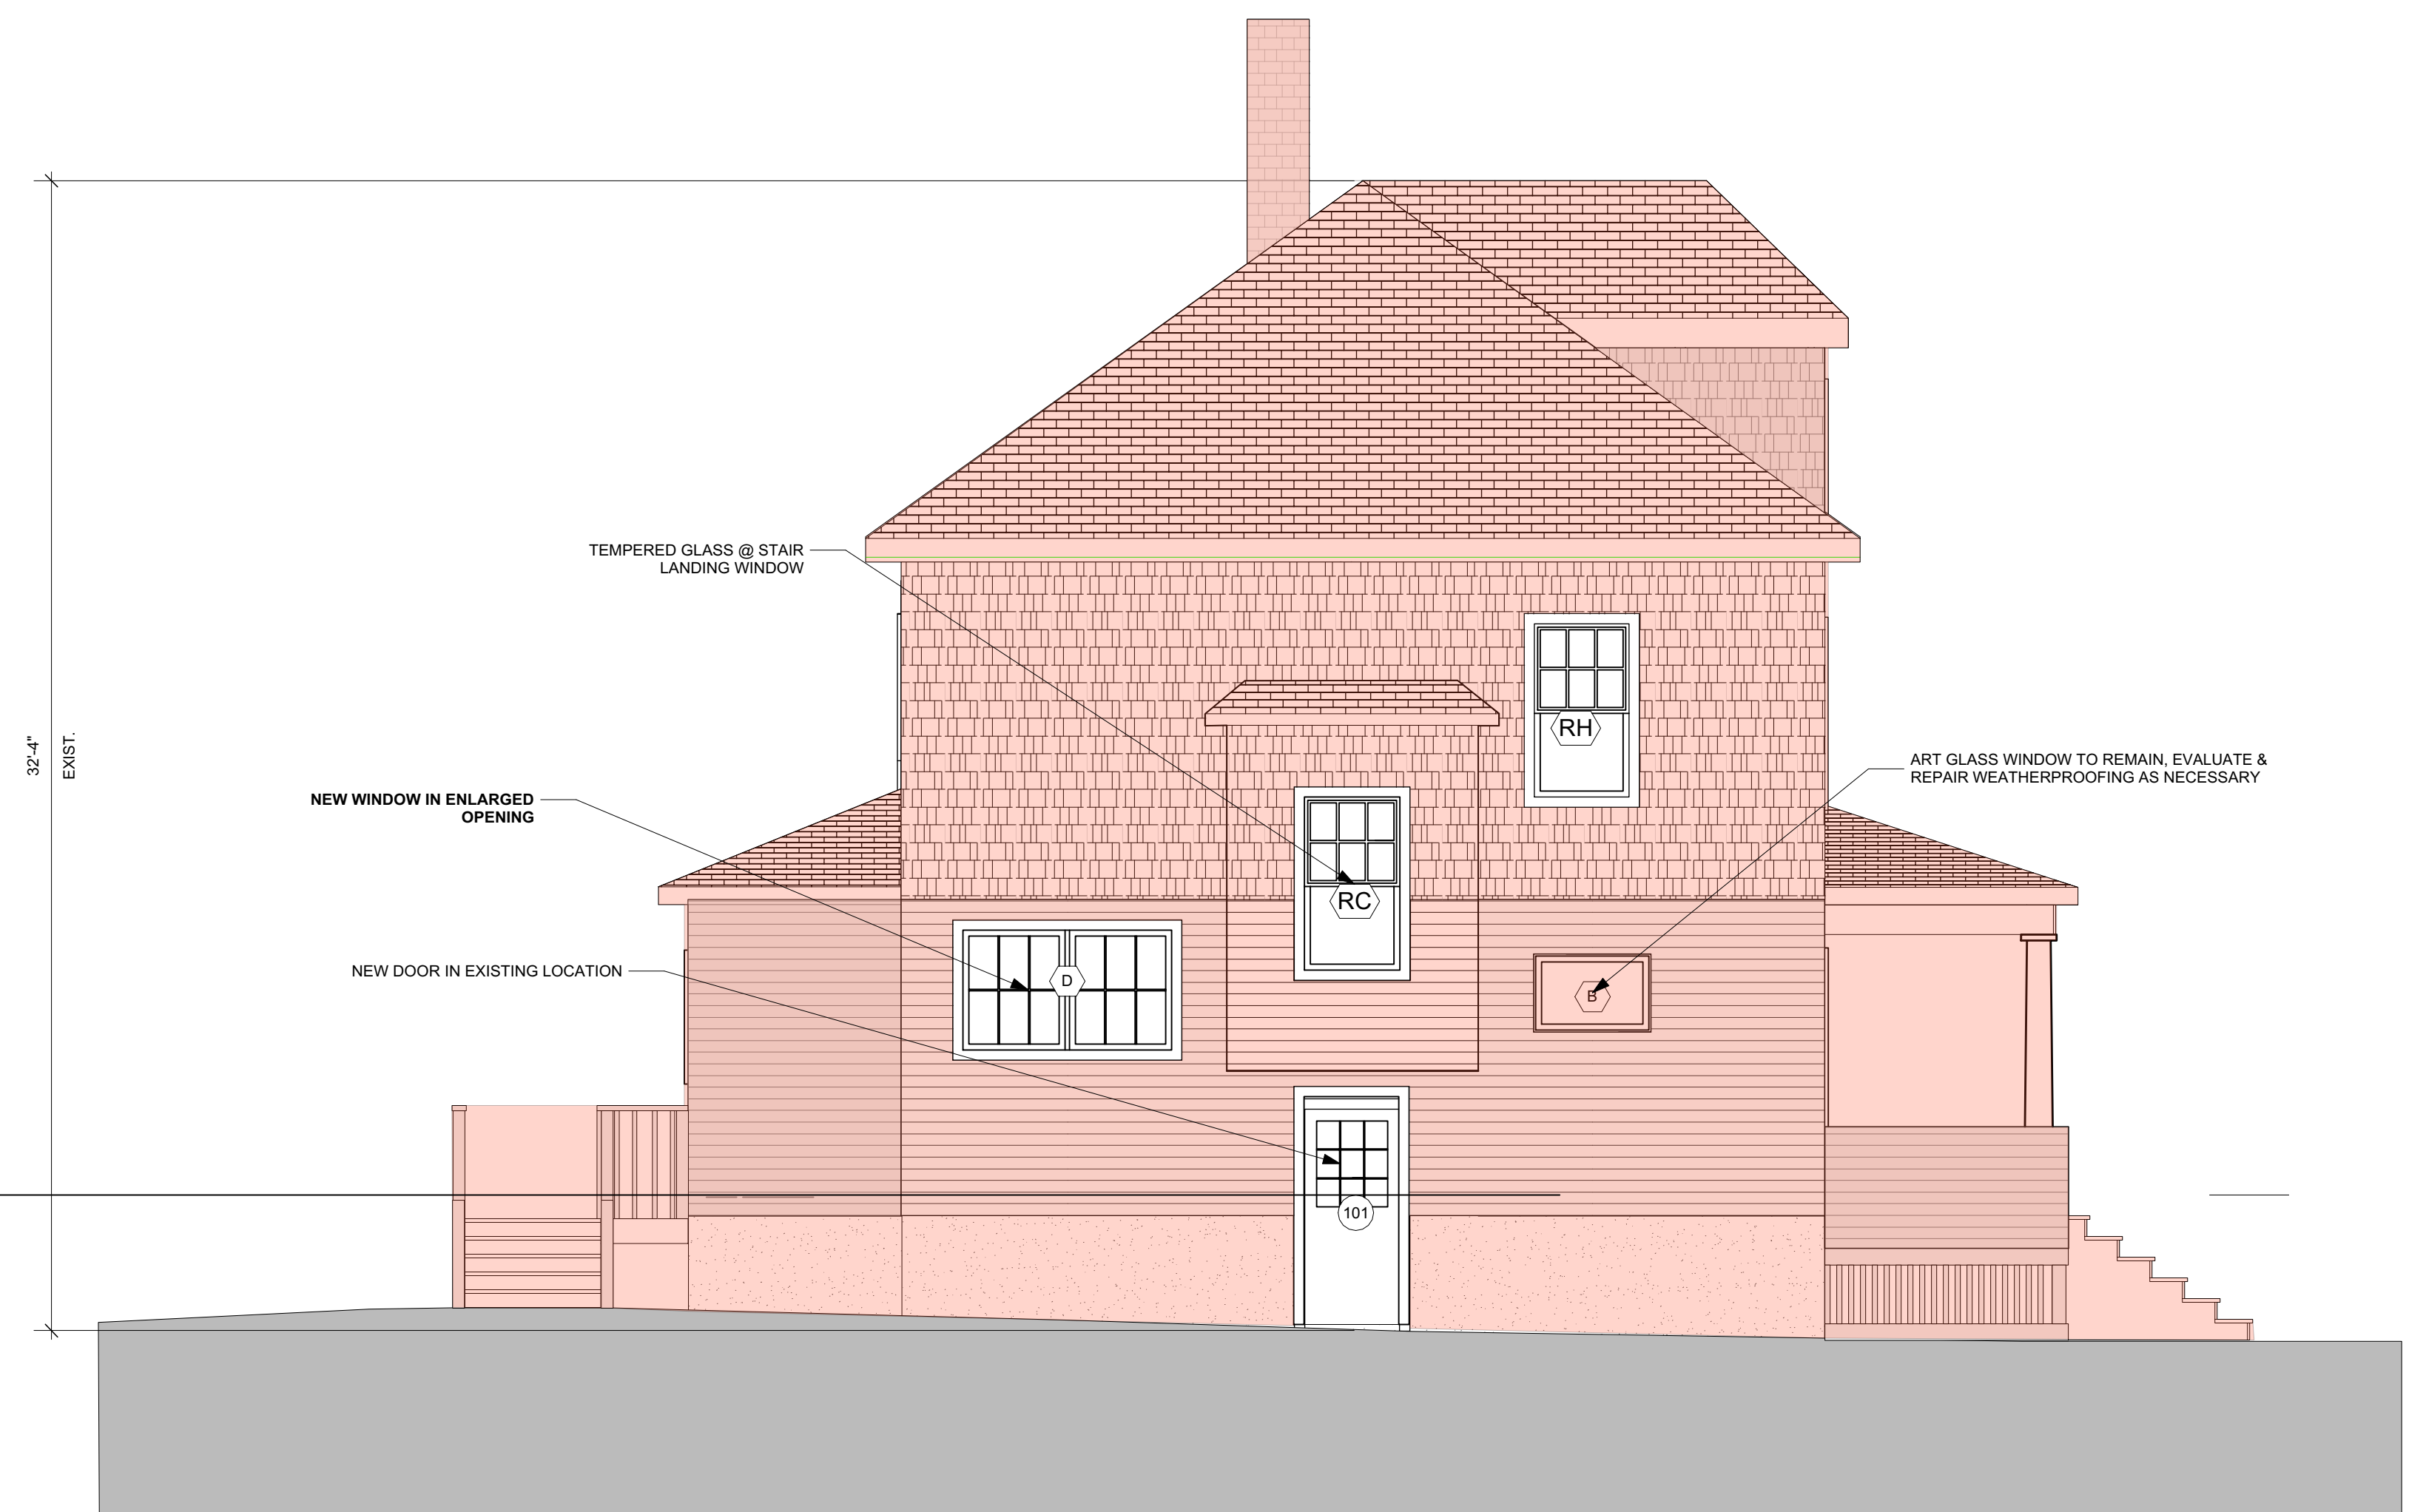


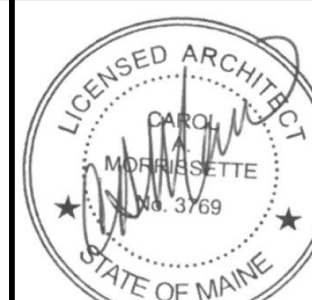
1 NORTH ELEVATION  
Scale: 1/4" = 1'-0"



2 WEST ELEVATION  
Scale: 1/4" = 1'-0"

- RENOVATION / REPLACEMENT WINDOW
- EXISTING / NO WORK

**FOR CONSTRUCTION**

		Design Firm <b>RESIDENTIAL DESIGN STUDIO, LLC</b> Carol A. Morrissette 21 Cheatez Street, Suite 506 Portland, Maine 04101 T 207.699.4184 C 207.671.7965	Project Title <b>EXTERIOR ELEVATIONS</b>	Sheet Status <b>PERMIT SET</b>	Date <b>14 FEBRUARY 2017</b>
		Revisions 1 2-6-17 WNDW J UPDATE, REPOSITIONED 2 3	Sheet Title <b>EXTERIOR ELEVATIONS</b>	Project Number <b>16.46</b>	Drawn By <b>AC/CM</b>