



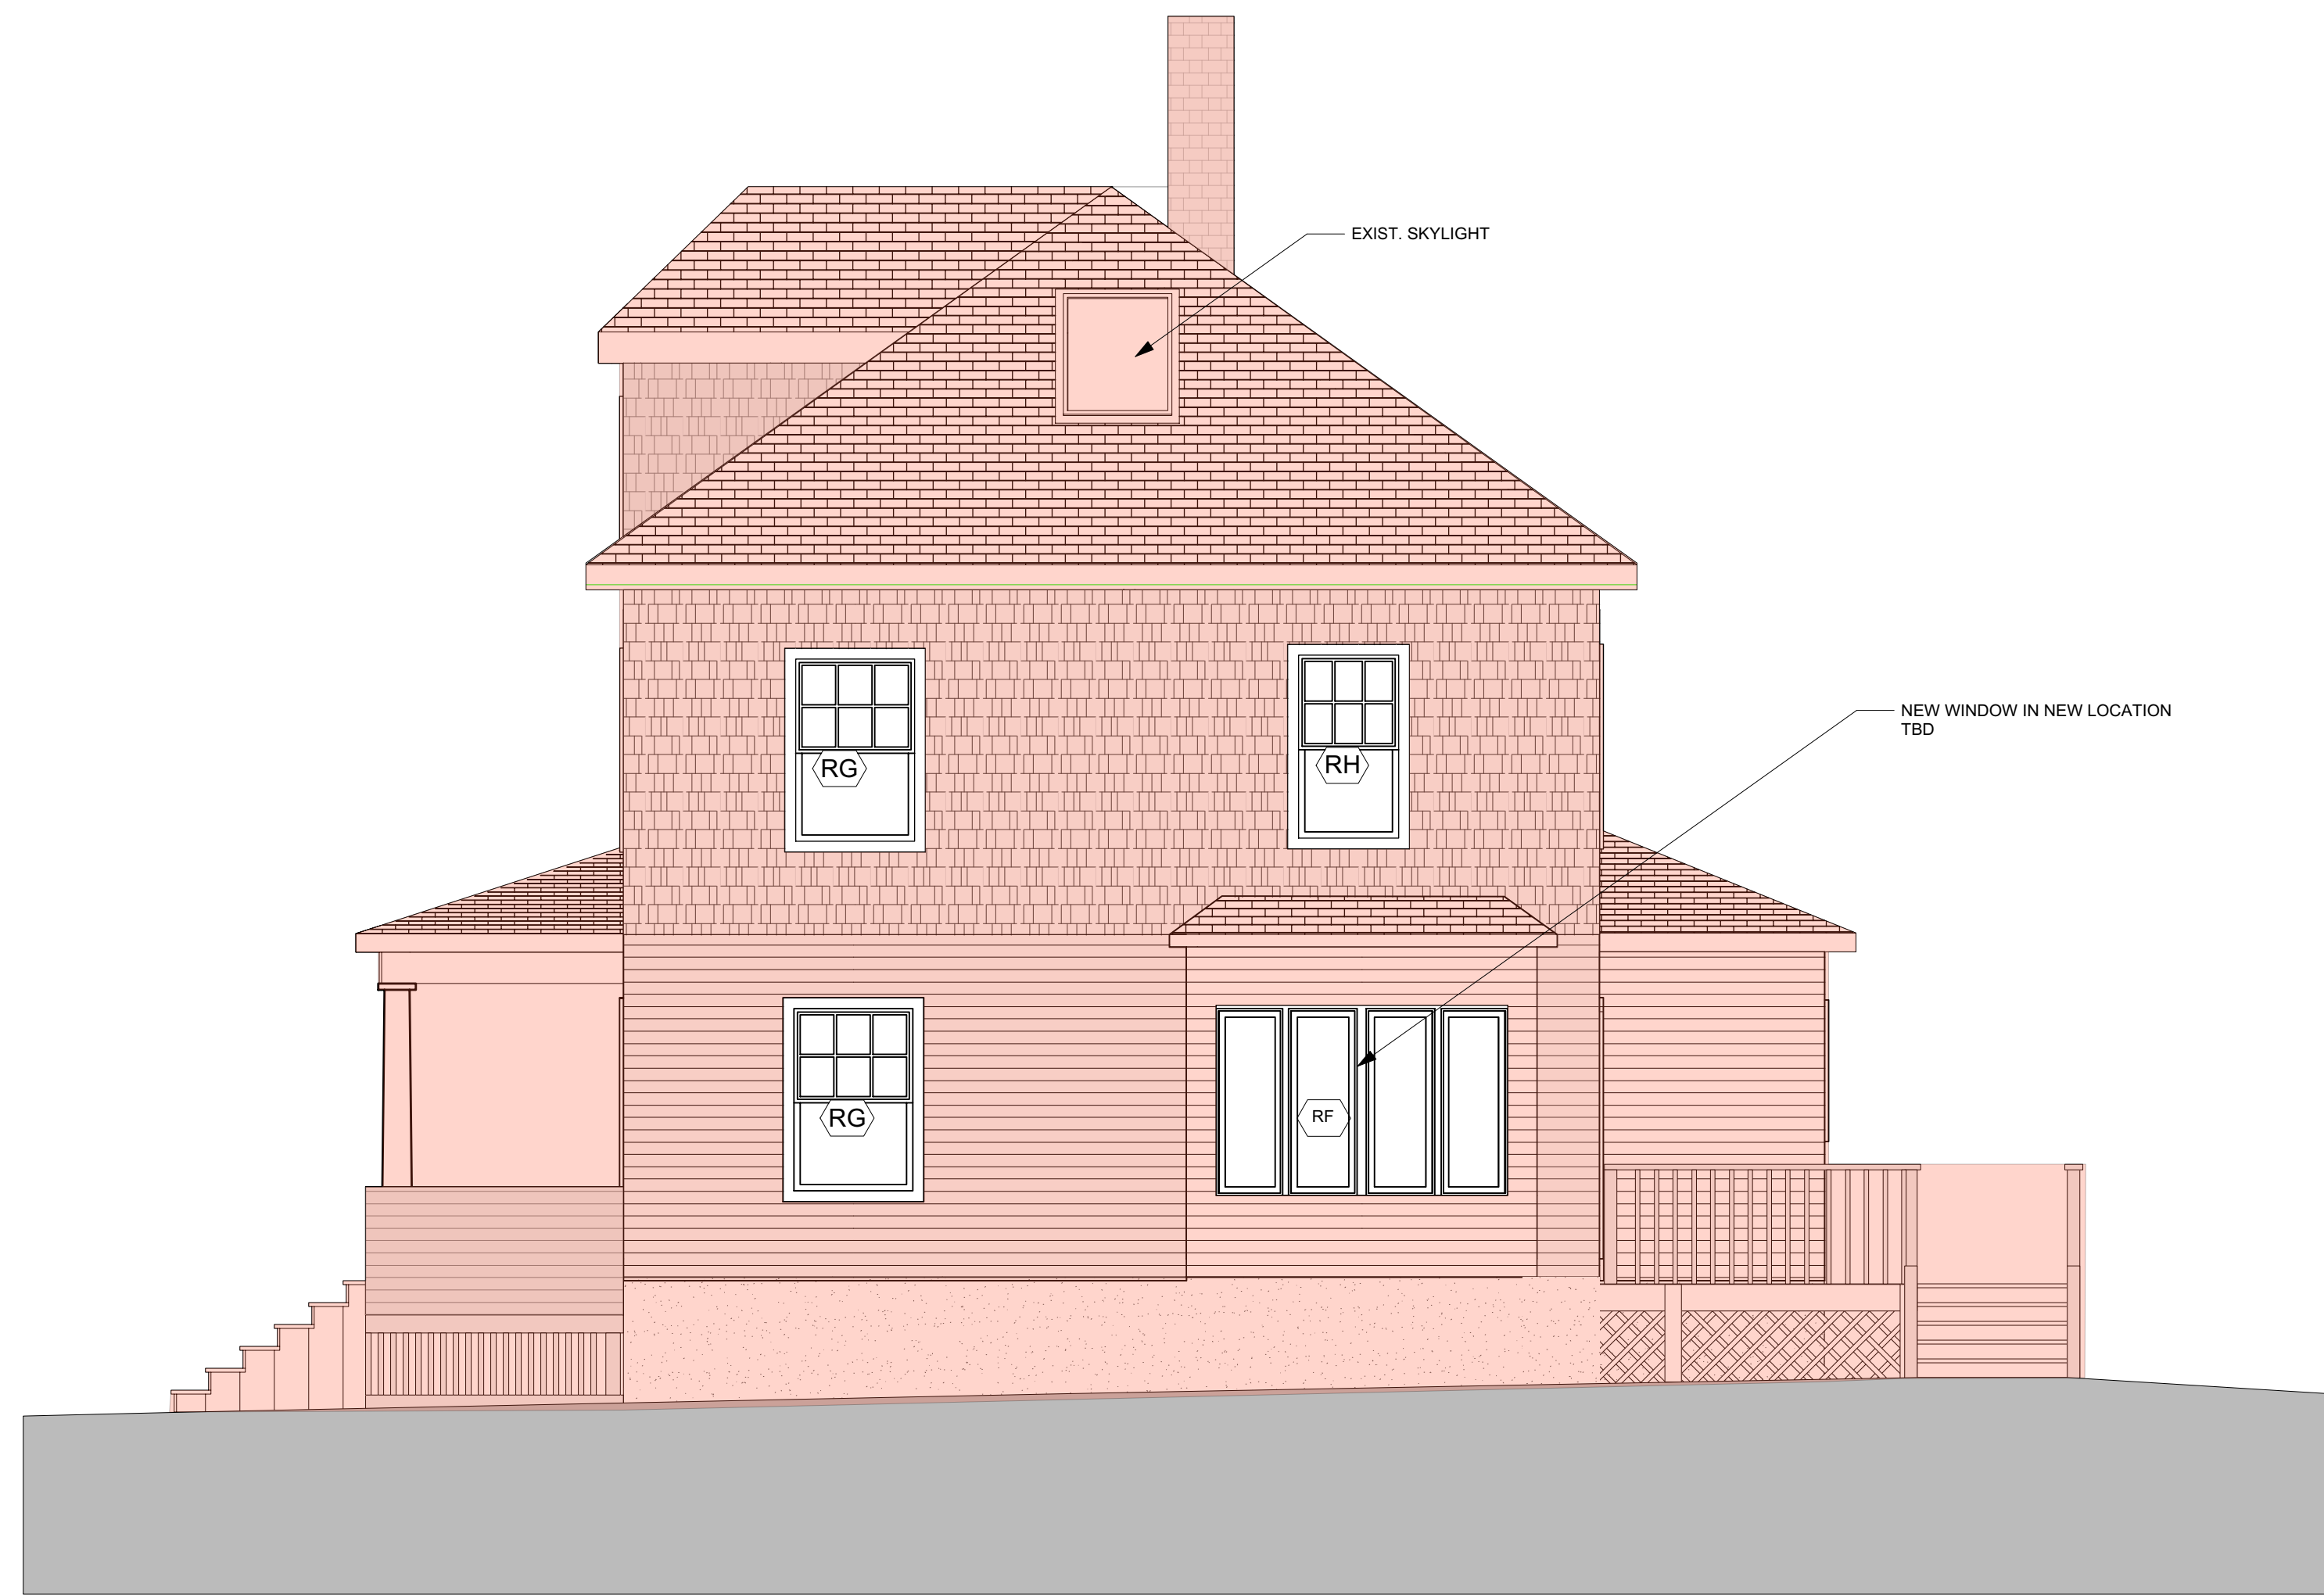

3 SOUTH ELEVATION  
Scale: 1/4" = 1'-0"

 

4 EAST ELEVATION  
Scale: 1/4" = 1'-0"

- RENOVATION / REPLACEMENT WINDOW
- EXISTING / NO WORK

**FOR CONSTRUCTION**

		Design Firm <b>RESIDENTIAL DESIGN STUDIO, LLC</b> Carol A. Morrissette 21 Chestnut Street, Suite 506 Portland, Maine 04101 T 207.699.4184 C 207.671.7965	Project Title  	Sheet Status <b>PERMIT SET</b>
		Revisions 1 2 3	Sheet Title <b>EXTERIOR ELEVATIONS</b>	Project Number <b>16.46</b>
			Drawn By <b>AC/CM</b>	Sheet No. <b>A2.2</b>
			Sheet Scale <b>1/4"=1'-0"</b>	
			CAD File Number	