




South Elevation

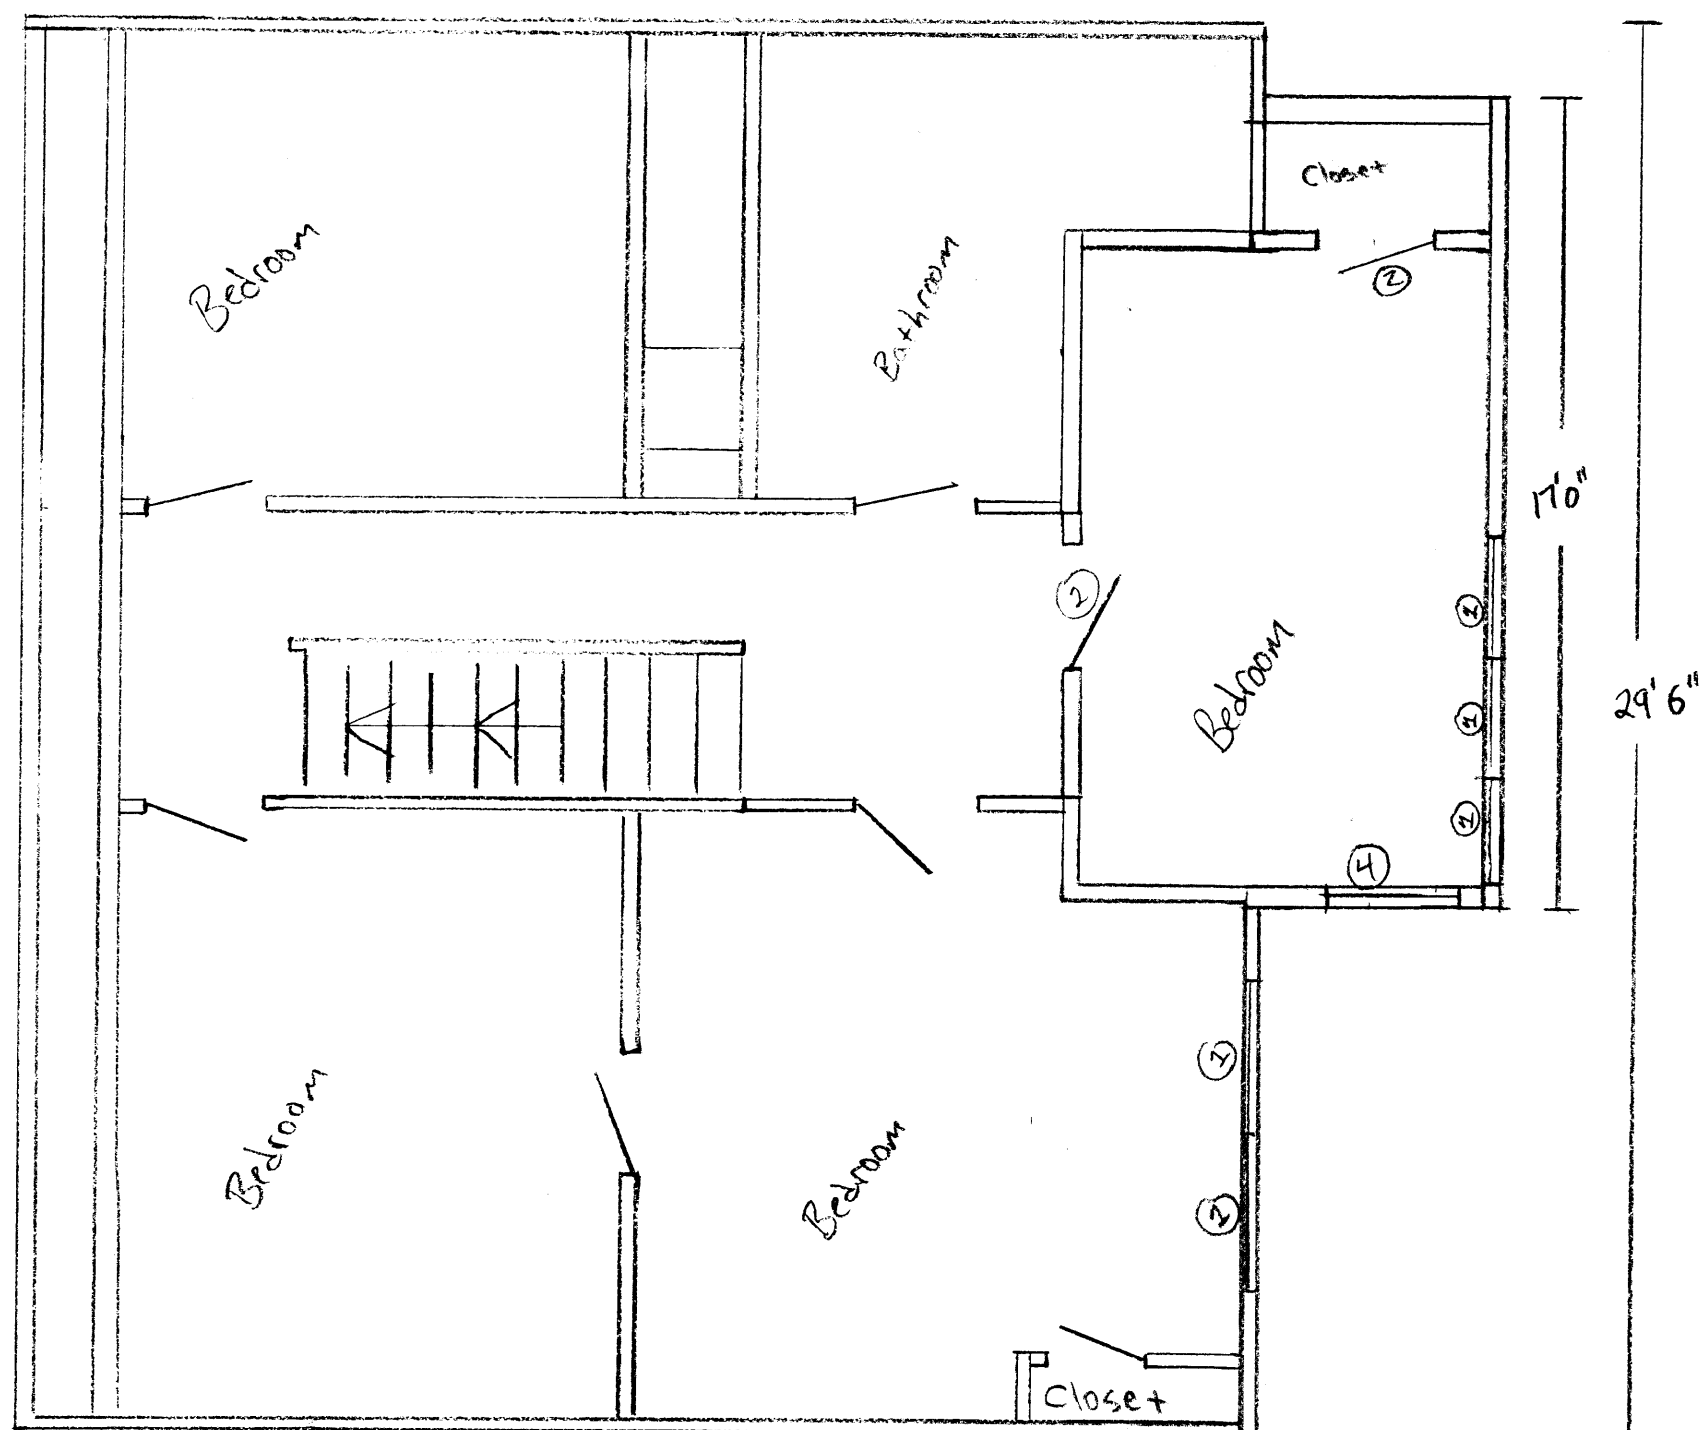

East Elevation

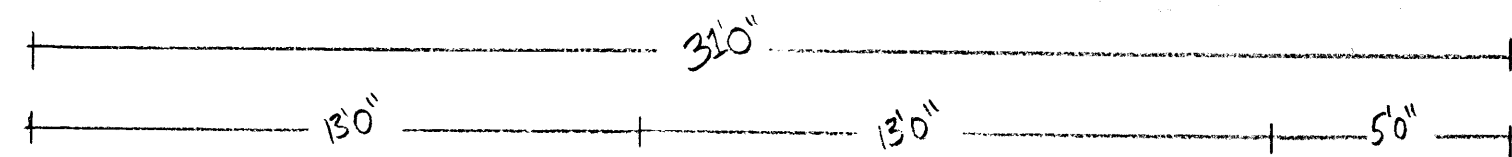

2nd Floor Plan Proposed

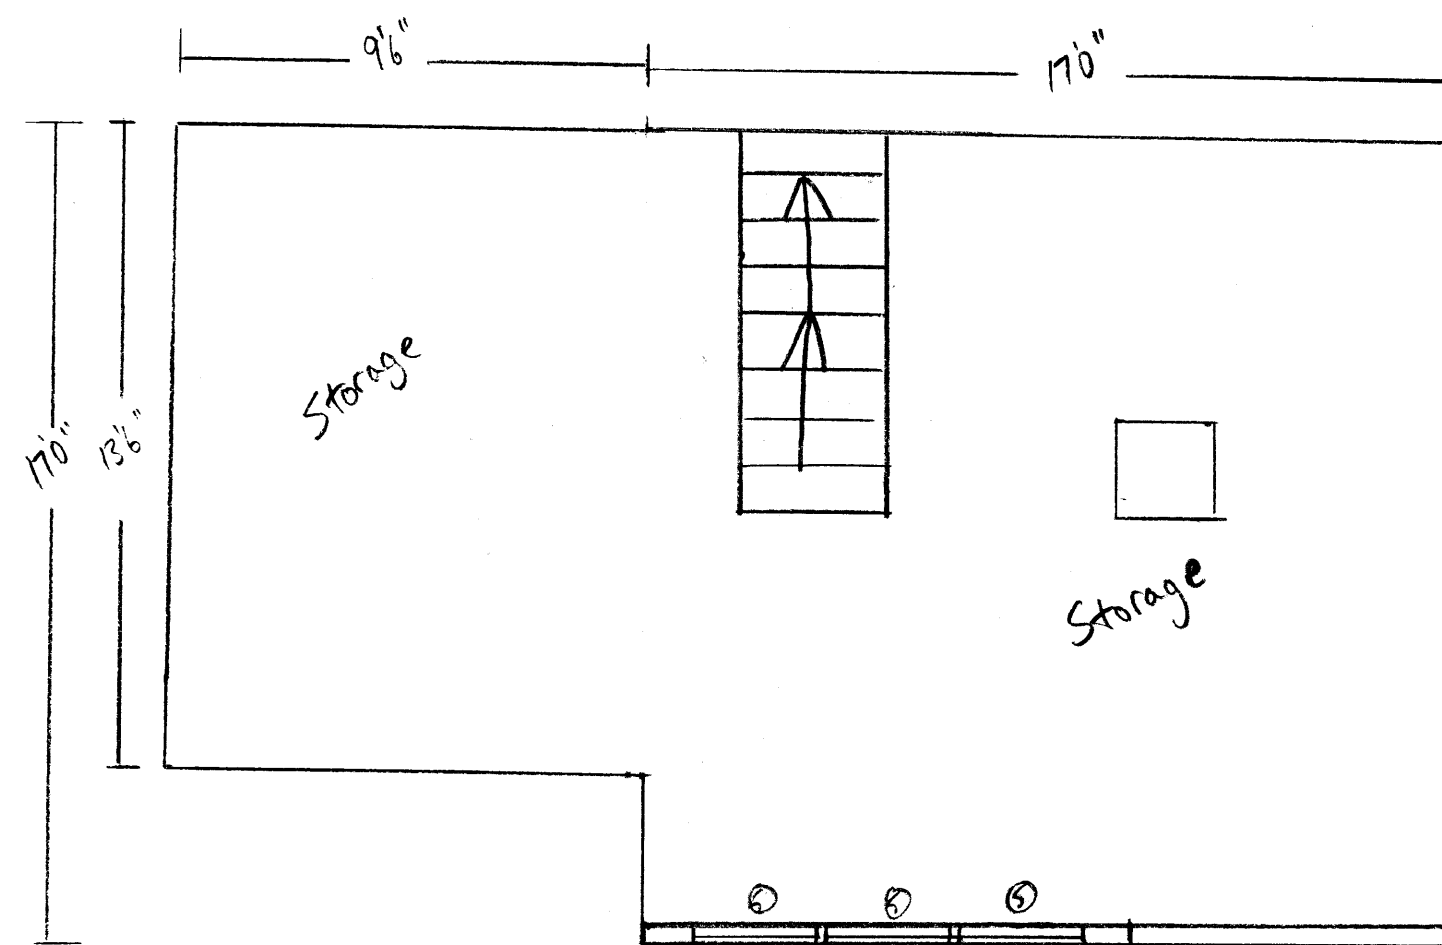

Attic Storage Floorplan Proposed

Kimble Residence
 69 Wellington St
 Portland ME 04103
 Drawn by: Keith Smart
 4/27/12

Proposed Changes
 to Structure
 Scale 1/4" = 1' 0"