




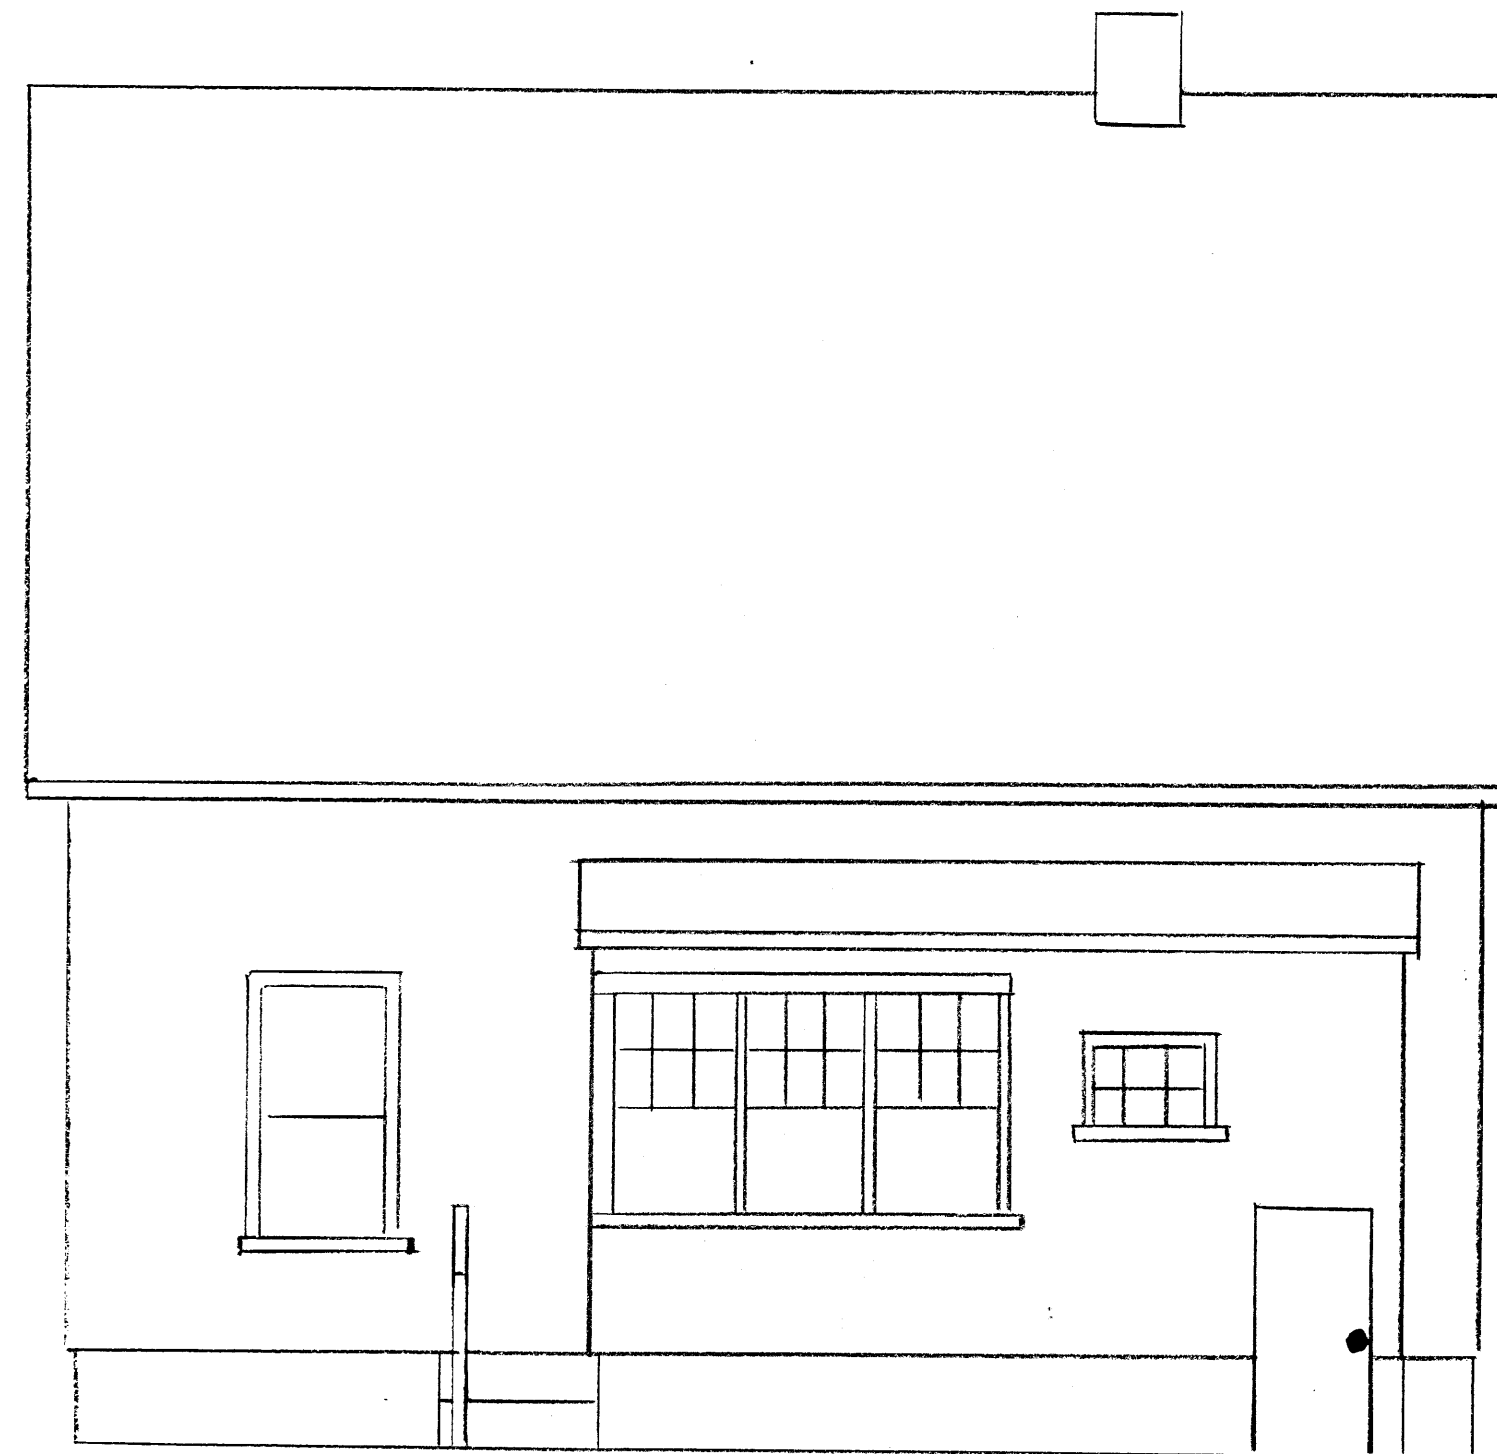

South Elevation

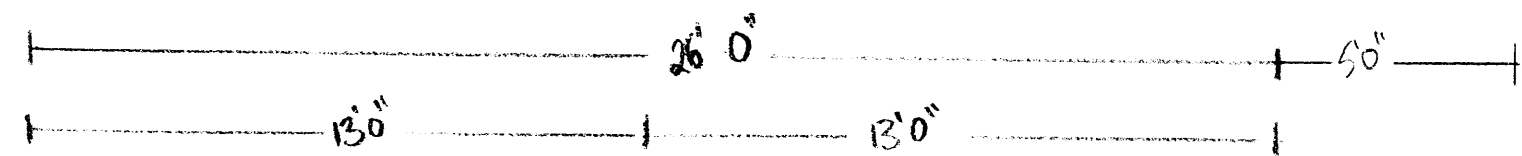

East Elevation

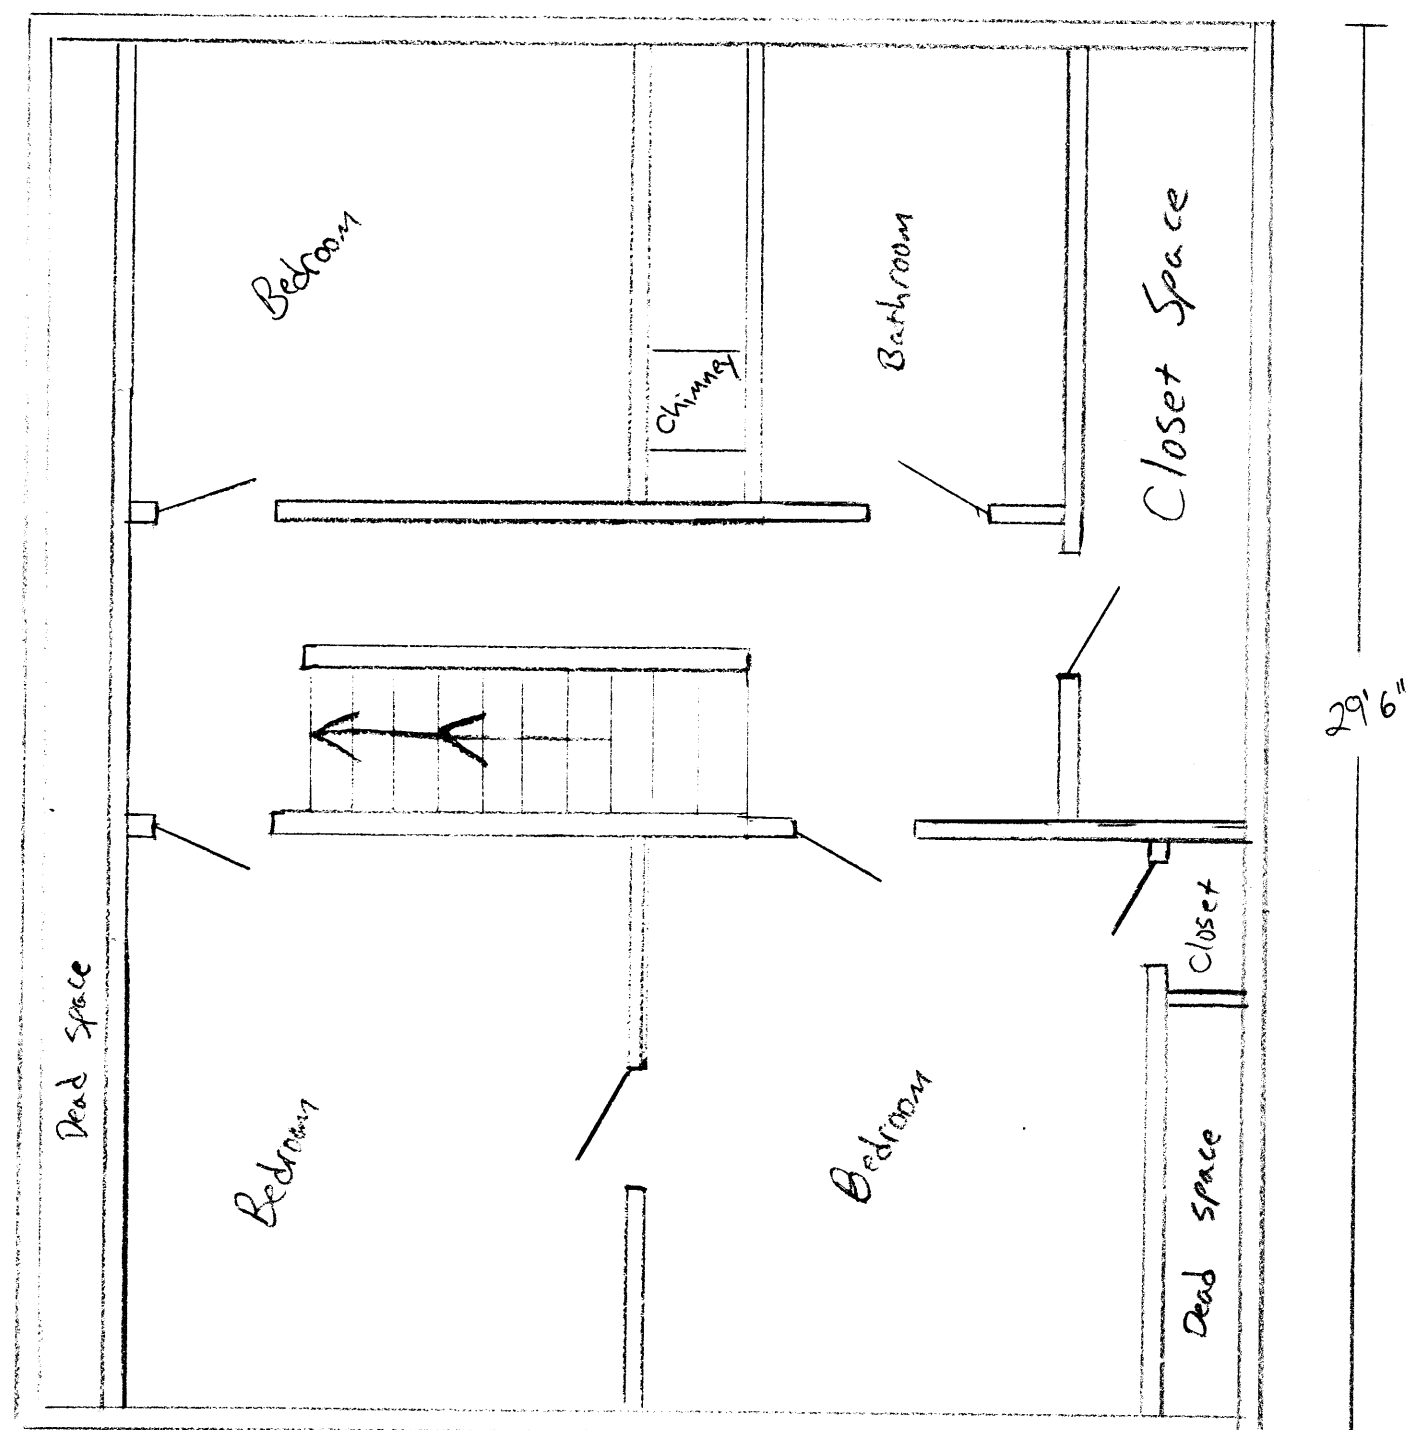

2nd Floor Plan Existing

Existing Structure

Kimble Residence
 69 Wellington St
 Portland ME 04103
 Drawn by:
 Keith Smart 4/21/12

Scale 1/4" = 1'0"