

HARRIMAN

AUBURN PORTLAND MANCHESTER

Cheverus High School  
77 Read Street

Portland, Maine

Harriman Project No. 13608

Key Plan

Proj North



GENERAL NOTES


1. SEAL ALL PENETRATIONS THROUGH ANY RATED ASSEMBLY.
2. [Symbol] REPRESENTS AREAS OF NEW WORK

SYMBOLS LEGEND

SYMBOL	NOTE
[Room Name]	ROOM NAME, NUMBER AND AREA
[A303B]	150 SF
[A303]	DOOR NUMBER, SEE A60.1 FOR SCHEDULE
[#]	WINDOW TAG, SEE A60.1 FOR SCHEDULE
[S]	SMOKE DETECTOR (PHOTO ELECTRONIC)
[C]	CARBON MONOXIDE DETECTOR

Issues and Revisions

Mark	Date	Description
	07-30-13	ISSUED FOR PERMIT

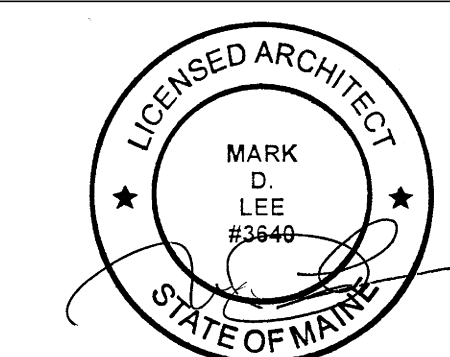


Drawing Scales	0 2' 4' 6'
As indicated	1/4" = 1'-0"

PA / PE: MDL	© 2013
Drawn By: JDO	Harriman Associates

FIRST FLOOR PLAN

A3

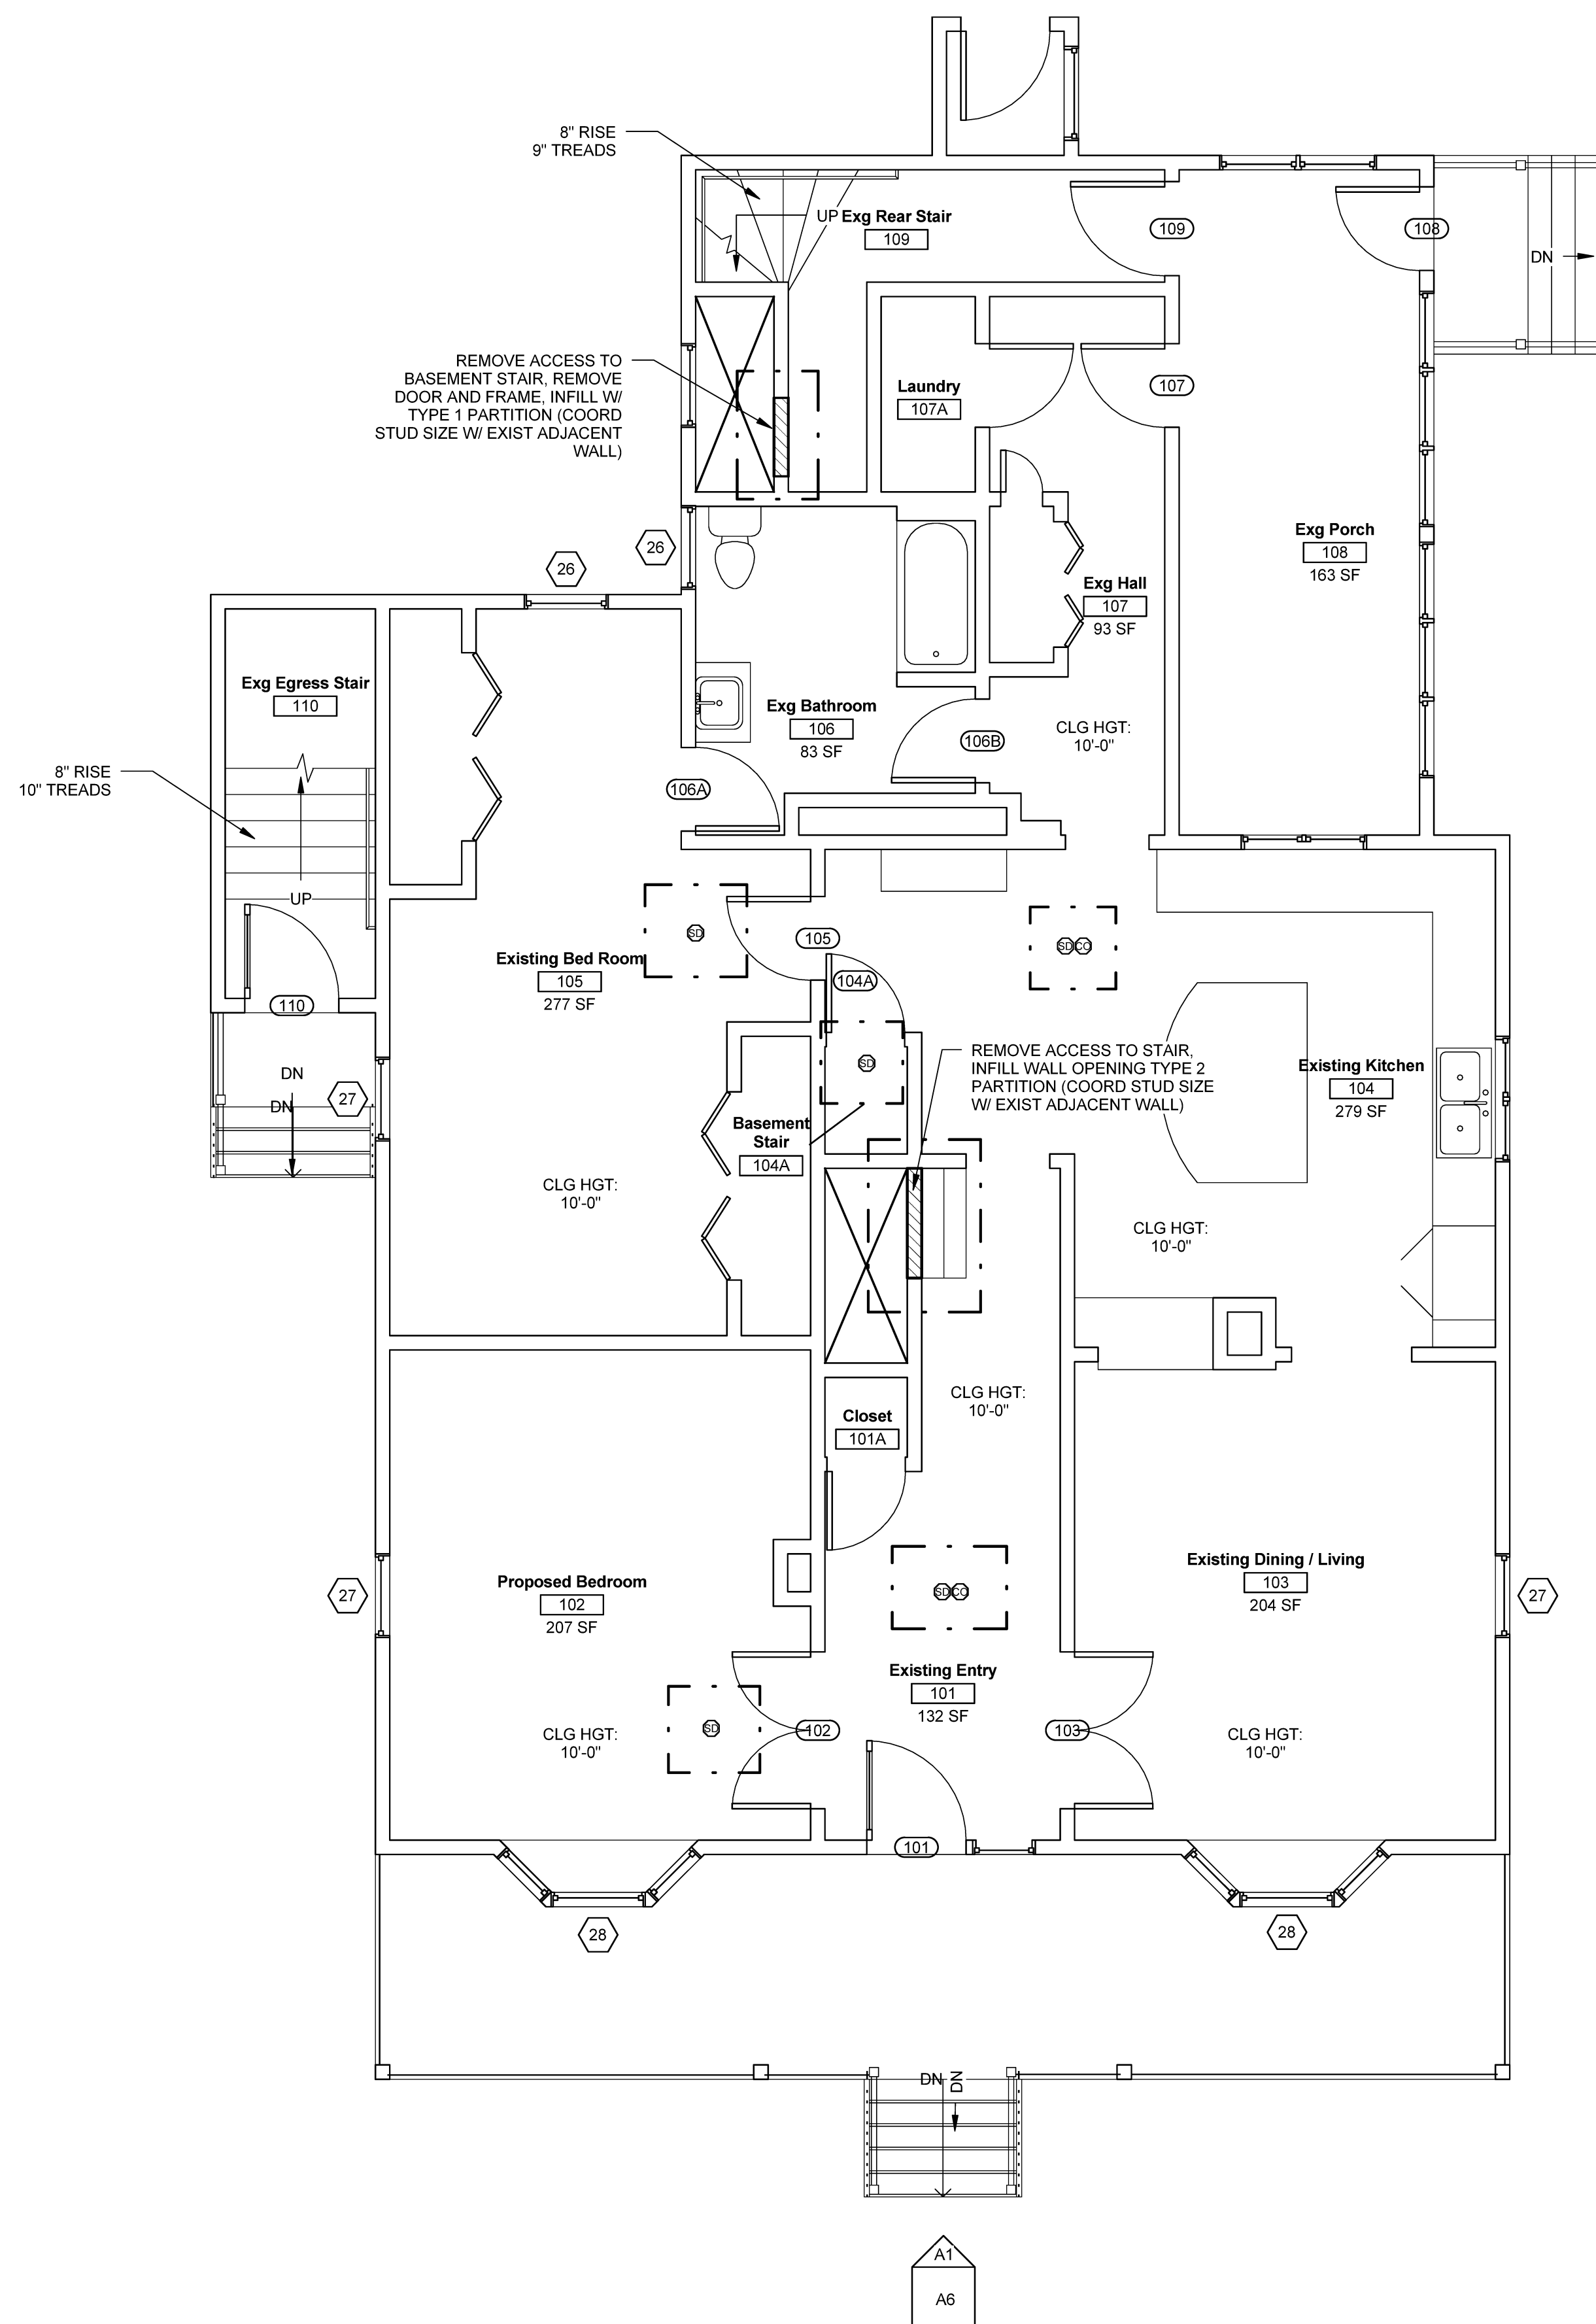

1 FIRST FLOOR PLAN  
SCALE: 1/4" = 1'-0"