

HARRIMAN

AUBURN PORTLAND MANCHESTER

Cheverus High School
77 Read Street

Portland, Maine

Harriman Project No. 13608

Key Plan

Proj North



GENERAL NOTES


1. SEAL ALL PENETRATIONS THROUGH ANY RATED ASSEMBLY.
2. REPRESENTS AREAS OF NEW WORK

SYMBOLS LEGEND

SYMBOL	NOTE
Room Name [A303E] 150 SF	ROOM NAME, NUMBER AND AREA
A303	DOOR NUMBER, SEE A60.1 FOR SCHEDULE
#	WINDOW TAG, SEE A60.1 FOR SCHEDULE
Ⓢ	SMOKE DETECTOR
Ⓢ	CARBON MONOXIDE DETECTOR

Issues and Revisions

Mark	Date	Description
	07-30-13	ISSUED FOR PERMIT


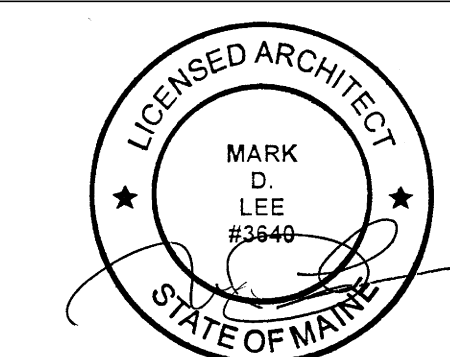


Drawing Scales	0	2'	4'	6'
As indicated				
	1/4" = 1'-0"			

PA / PE: MDL	© 2013
Drawn By: JDO	Harriman Associates

THIRD FLOOR PLAN

A5

 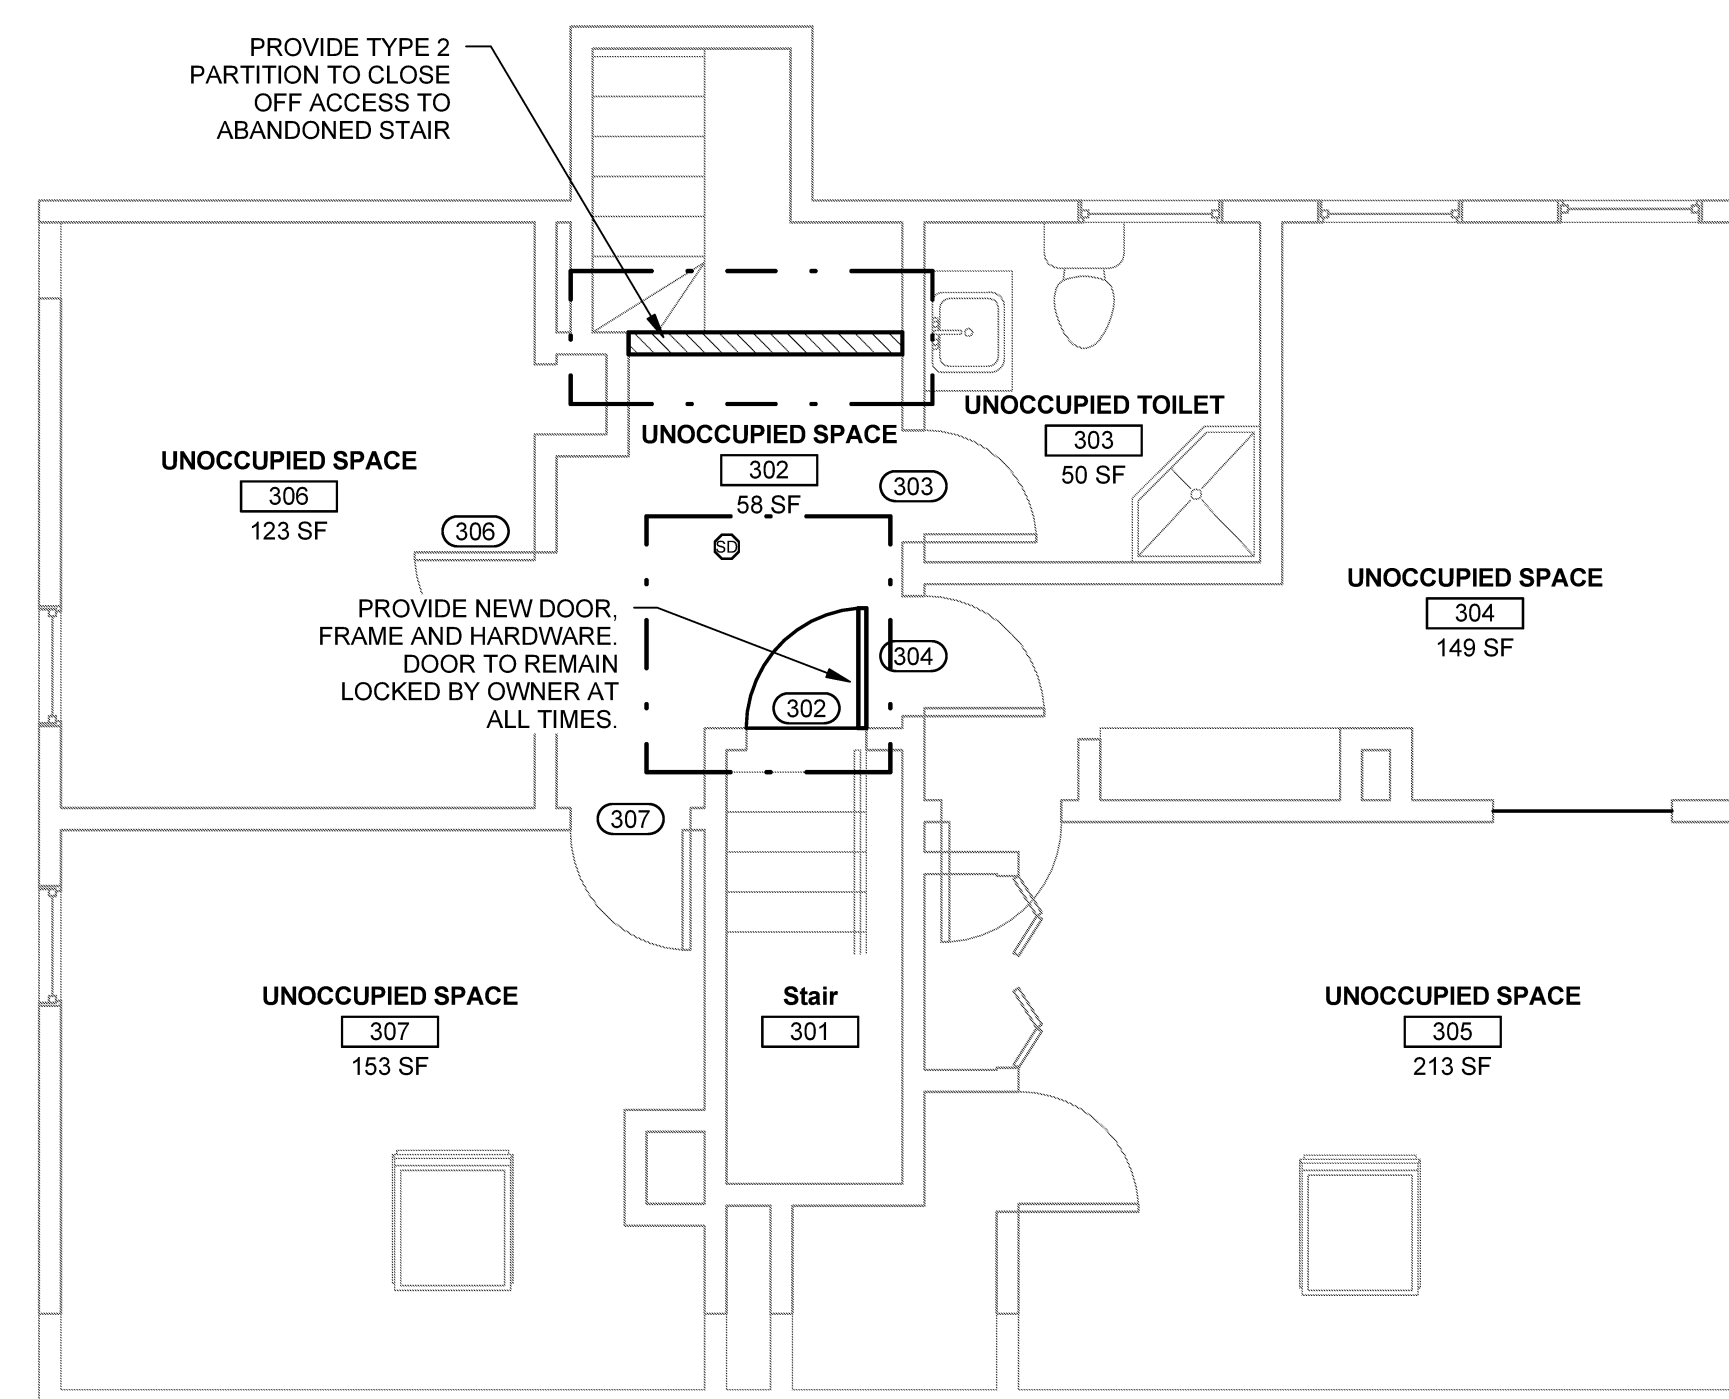

1 THIRD FLOOR PLAN
SCALE: 1/4" = 1'-0"