



HARRIMAN

AUBURN PORTLAND MANCHESTER


Cheverus High School
77 Read Street

Portland, Maine


Harriman Project No. 13608

Key Plan


Proj North

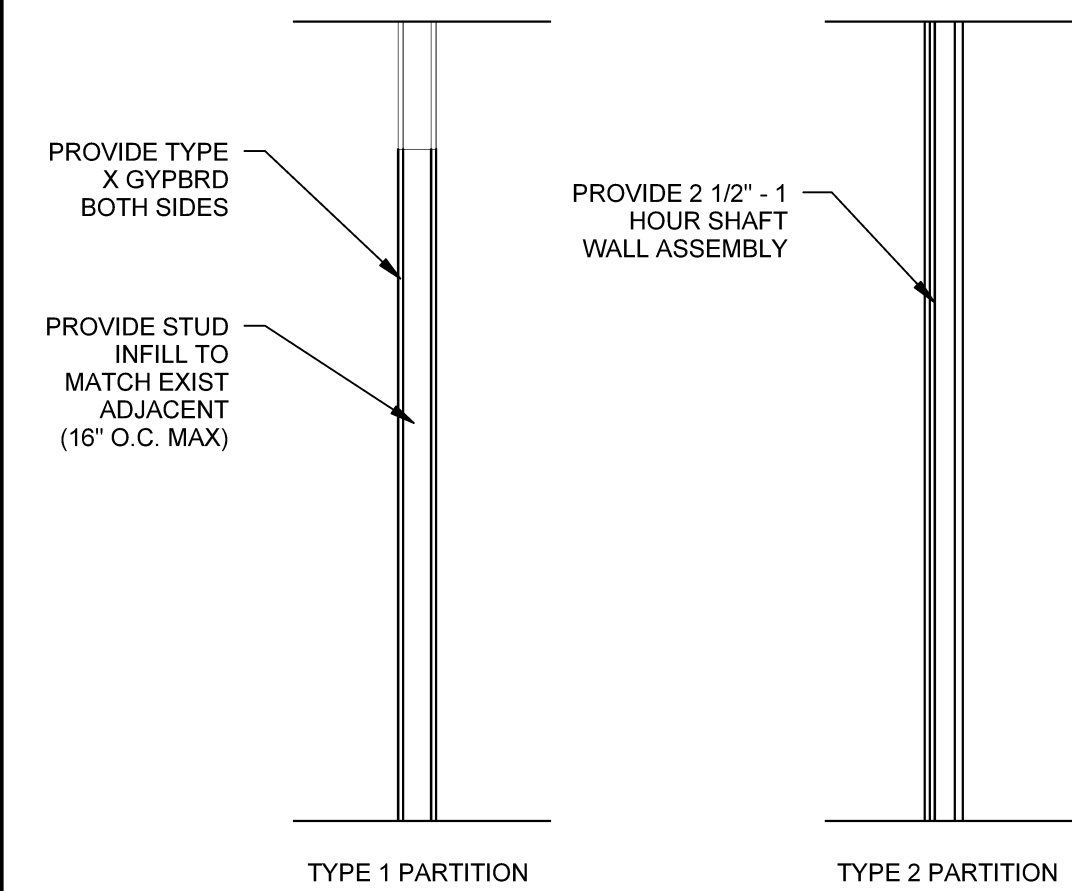

D4 PARTITION INFILL DETAIL
SCALE: 1/2" = 1'-0"

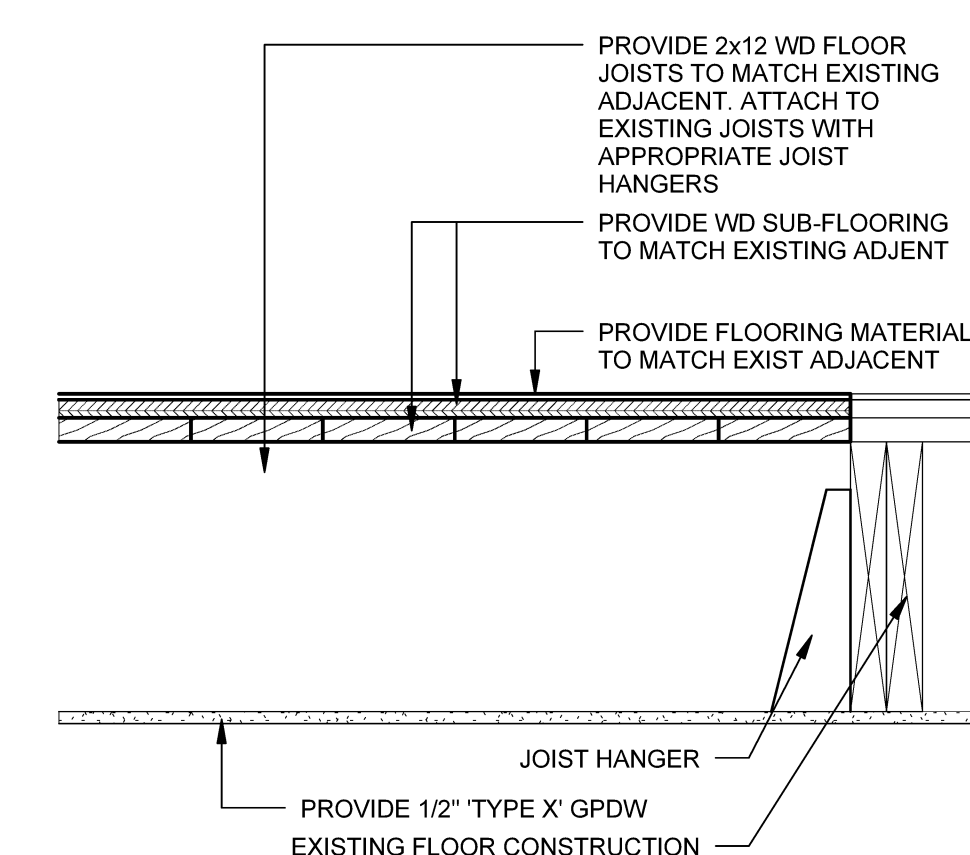

C4 FLOOR INFILL DETAIL
SCALE: 1 1/2" = 1'-0"

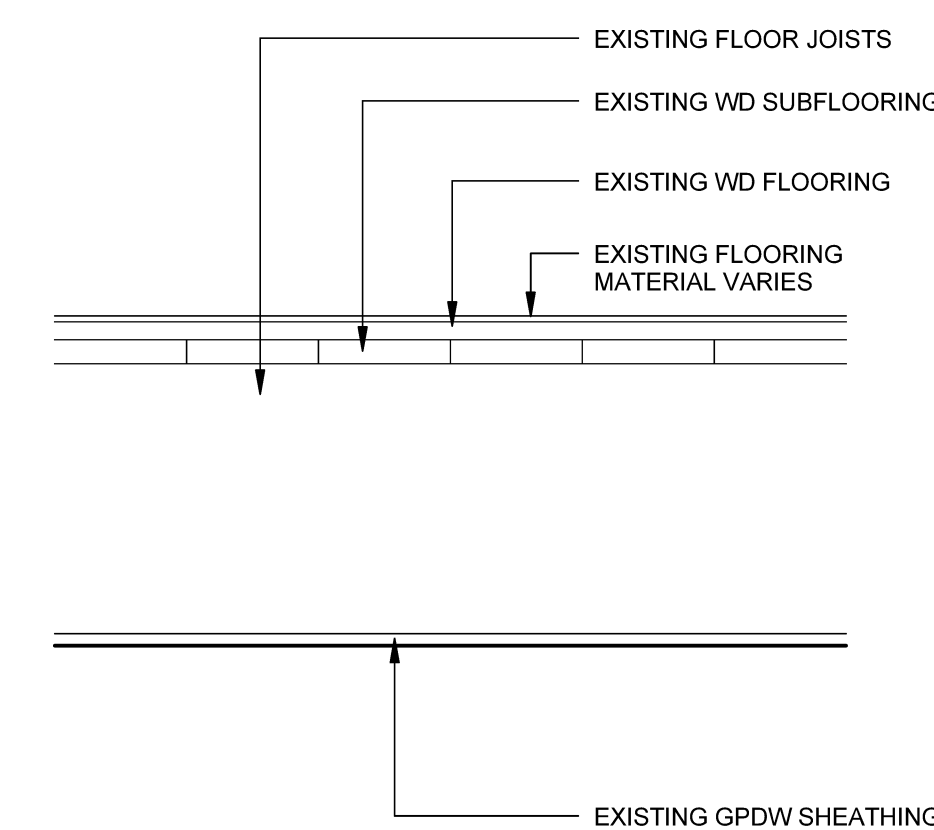


C5 CLG DETAIL
SCALE: 1 1/2" = 1'-0" UL No: L503

Window Schedule										
Type Mark	Type	Sill Height	Width	Height	Escape Width	Escape Height	Escape Area (SQ FT)	Meets Escape Opening Requirement	Screen	Comments
26	DH	1' - 10"	2' - 8"	5' - 8"	2' - 4"	2' - 6"	5.83 sq ft	Yes	Yes	
27	DH	2' - 0"	2' - 8"	6' - 0"	2' - 5 1/2"	2' - 6"	6.15 sq ft	Yes	Yes	
28	DH	2' - 6"	3' - 0"	4' - 6"	1' - 11"	2' - 11"	5.59 sq ft		Yes	NO NEED TO REPLACE. OTHER WINDOWS IN ROOM MEET EGRESS

DOOR SCHEDULE						
Mark	Phase	Door Size		Glass		Comments
		Width	Height			
101	EXIST	3' - 2"	7' - 6"	YES		
102	EXIST	5' - 0"	6' - 8"	YES		
103	EXIST	5' - 0"	6' - 8"	YES		
104A	EXIST	2' - 6"	6' - 8"	NO		
105	EXIST	2' - 8"	6' - 8"	NO		
106A	EXIST	2' - 8"	6' - 8"	NO		
106B	EXIST	2' - 8"	6' - 8"	NO		
107	EXIST	2' - 8"	6' - 8"	YES		
108	EXIST	2' - 8"	6' - 8"	YES		
109	EXIST	3' - 0"	6' - 8"	YES		
110	EXIST	3' - 0"	6' - 8"	YES		
201A	EXIST	2' - 6"	6' - 8"	NO		
203	EXIST	2' - 6"	6' - 8"	YES		
206	EXIST	2' - 8"	6' - 8"	NO		
207	EXIST	2' - 6"	6' - 6"	NO		
208	EXIST	2' - 8"	6' - 8"	NO		
208A	EXIST	2' - 6"	6' - 6"	NO		
209	EXIST	2' - 6"	6' - 6"	NO		
210	EXIST	2' - 6"	6' - 6"	NO		
302	NEW	2' - 6"	6' - 6"	NO		COORDINATE DOOR AND FRAME SIZE IN FIELD. SEE PLAN FOR ADDITIONAL NOTES
303	EXIST	2' - 4"	6' - 6"	NO		
304	EXIST	2' - 6"	6' - 6"	NO		
306	EXIST	2' - 6"	6' - 6"	NO		
307	EXIST	2' - 6"	6' - 6"	NO		

Issues and Revisions	
Mark	Description
07-30-13	ISSUED FOR PERMIT

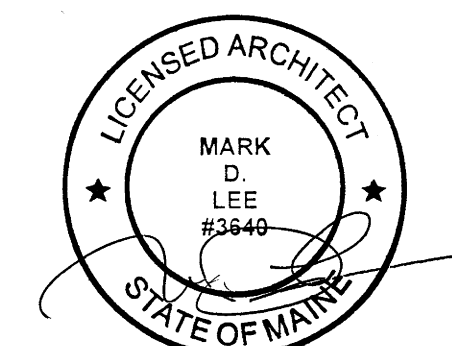

Drawing Scales	
As indicated	

PA / PE: MDL © 2013
 Drawn By: JDO Harriman Associates

SCHEDULES & DETAILS

A7